


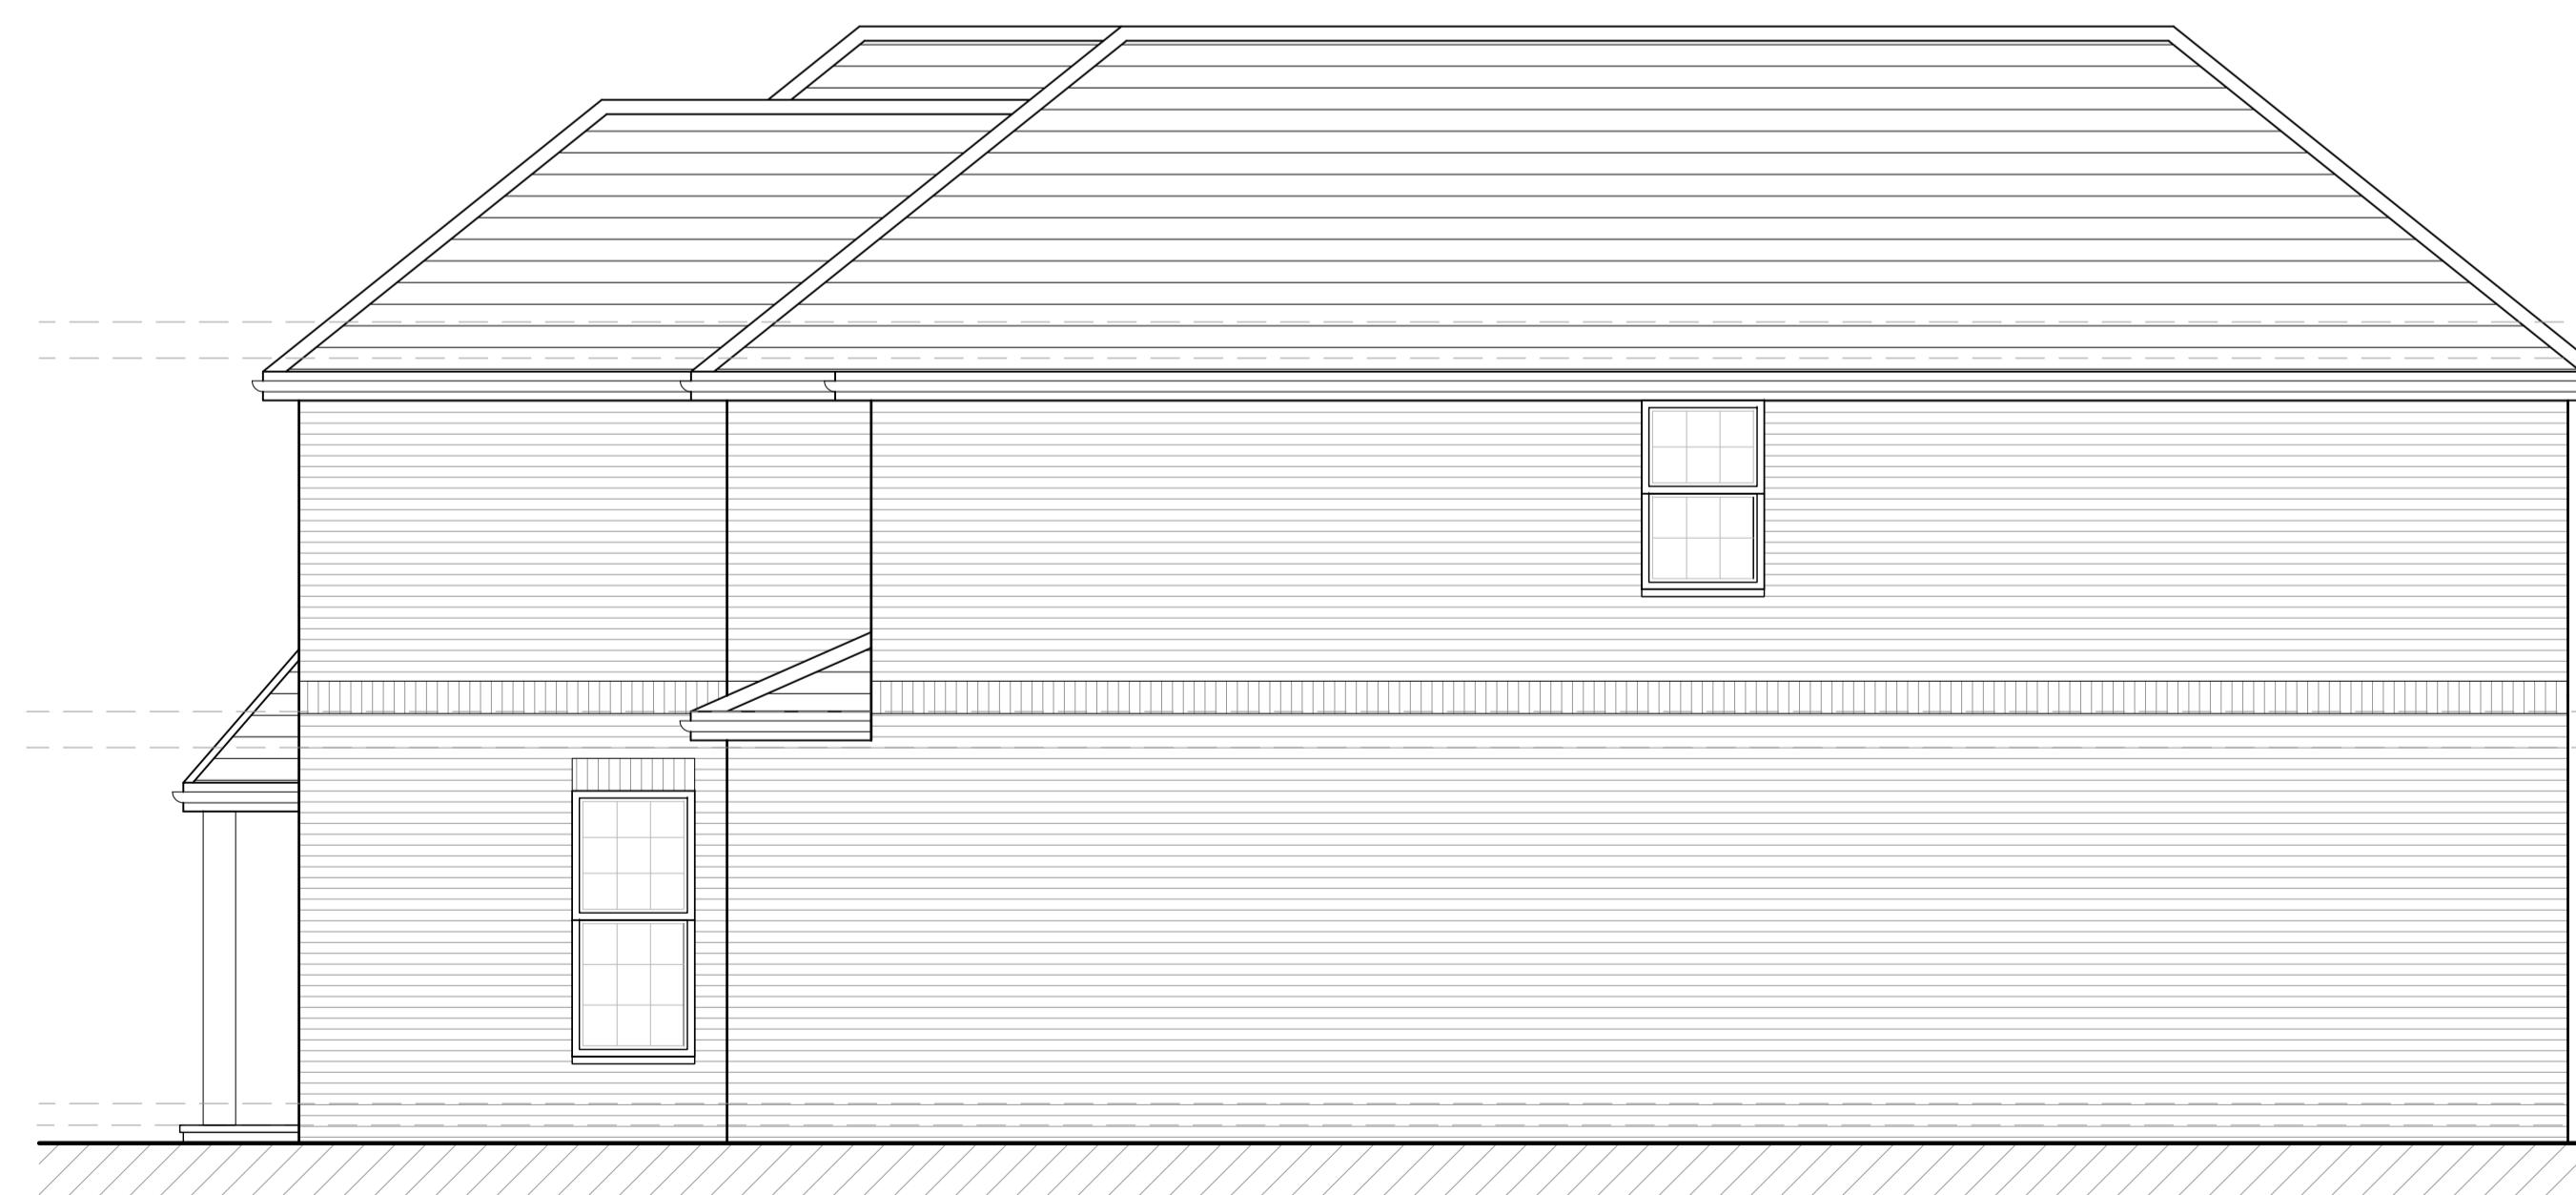

PROPOSED SIDE ELEVATION



PROPOSED SIDE ELEVATION

-	-	-	-
Client	Rev. Date	Description	Init.

MR & MRS BANAIK

Project Title  
PROPOSED EXTENSIONS AND ALTERATIONS

CETLAS, FARM ROAD, NORTHWOOD, HA6 2NZ

Drawing Title

PROPOSED SIDE ELEVATIONS

Cad File	Sheet Size	Scale
P002	A1	1:100
Drawn by	Drawing Date	Approved by
BR	DEC 2022	NJ
Project No.	Drawing No.	Revision
1923	P402	-



2-4 High Street Rustip  
Middlesex HA1 7AR  
01923 840077 01923 840078  
info@jutla-architects.com  
jutla-architects.com

This drawing is property of Jutla Architects Ltd © and must not be copied or otherwise reproduced. All dimensions must be checked on site before commencing work. No dimensions to be scaled from this drawing. This drawing was produced using AutoCad 2016.

PLANNING ISSUE