
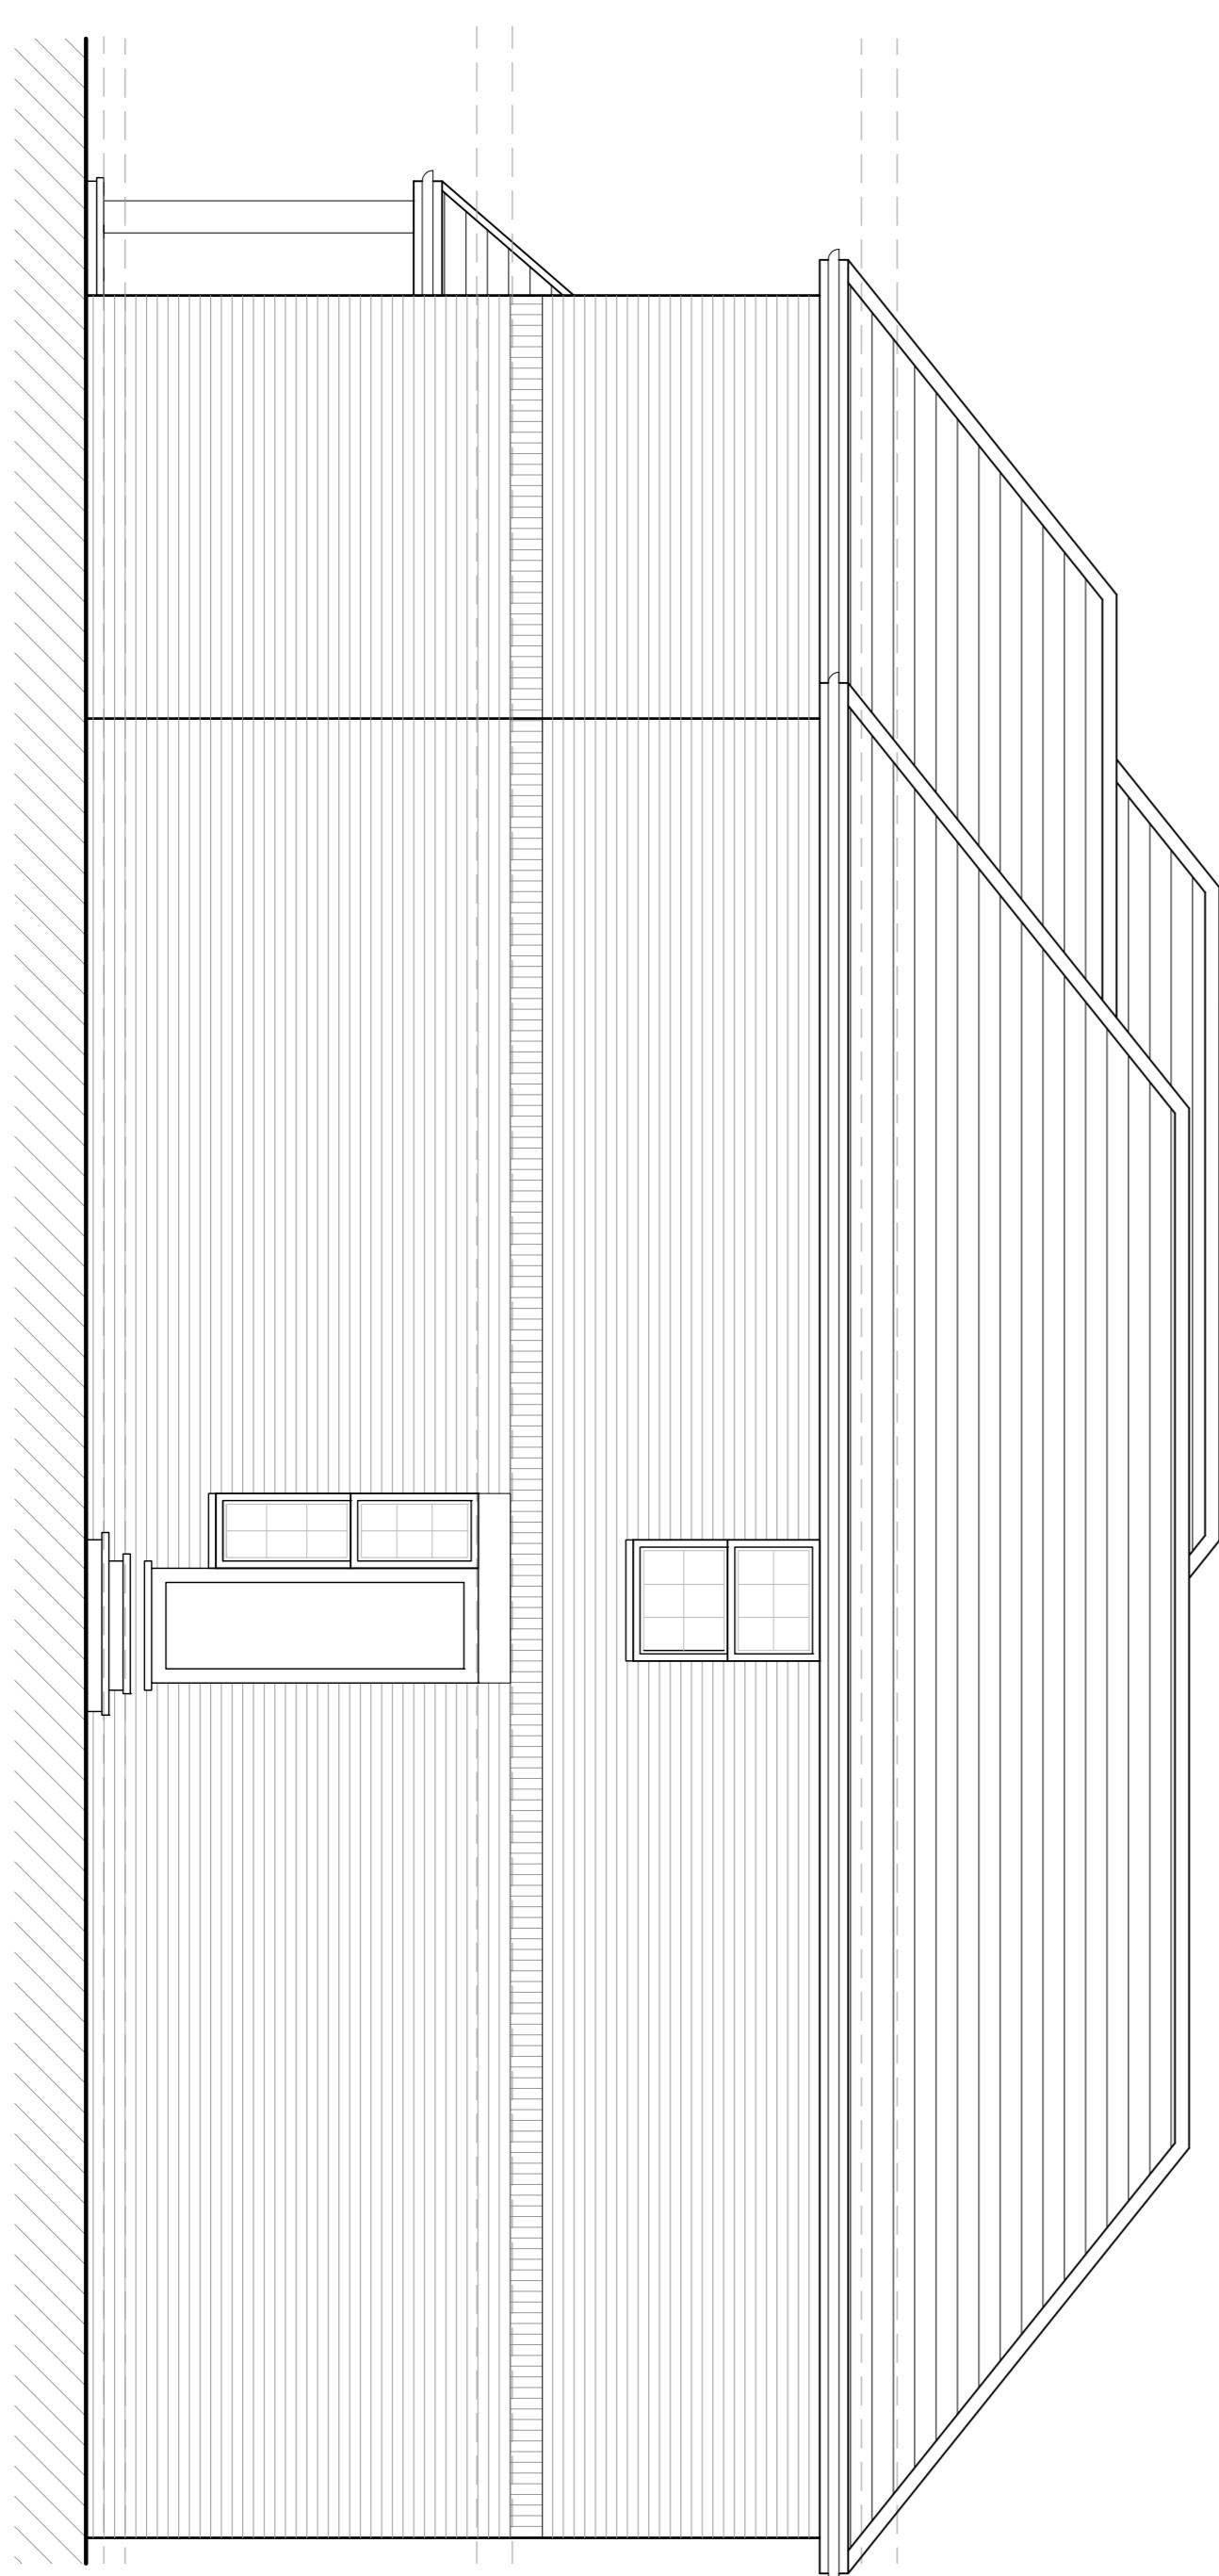


PROPOSED SIDE ELEVATION

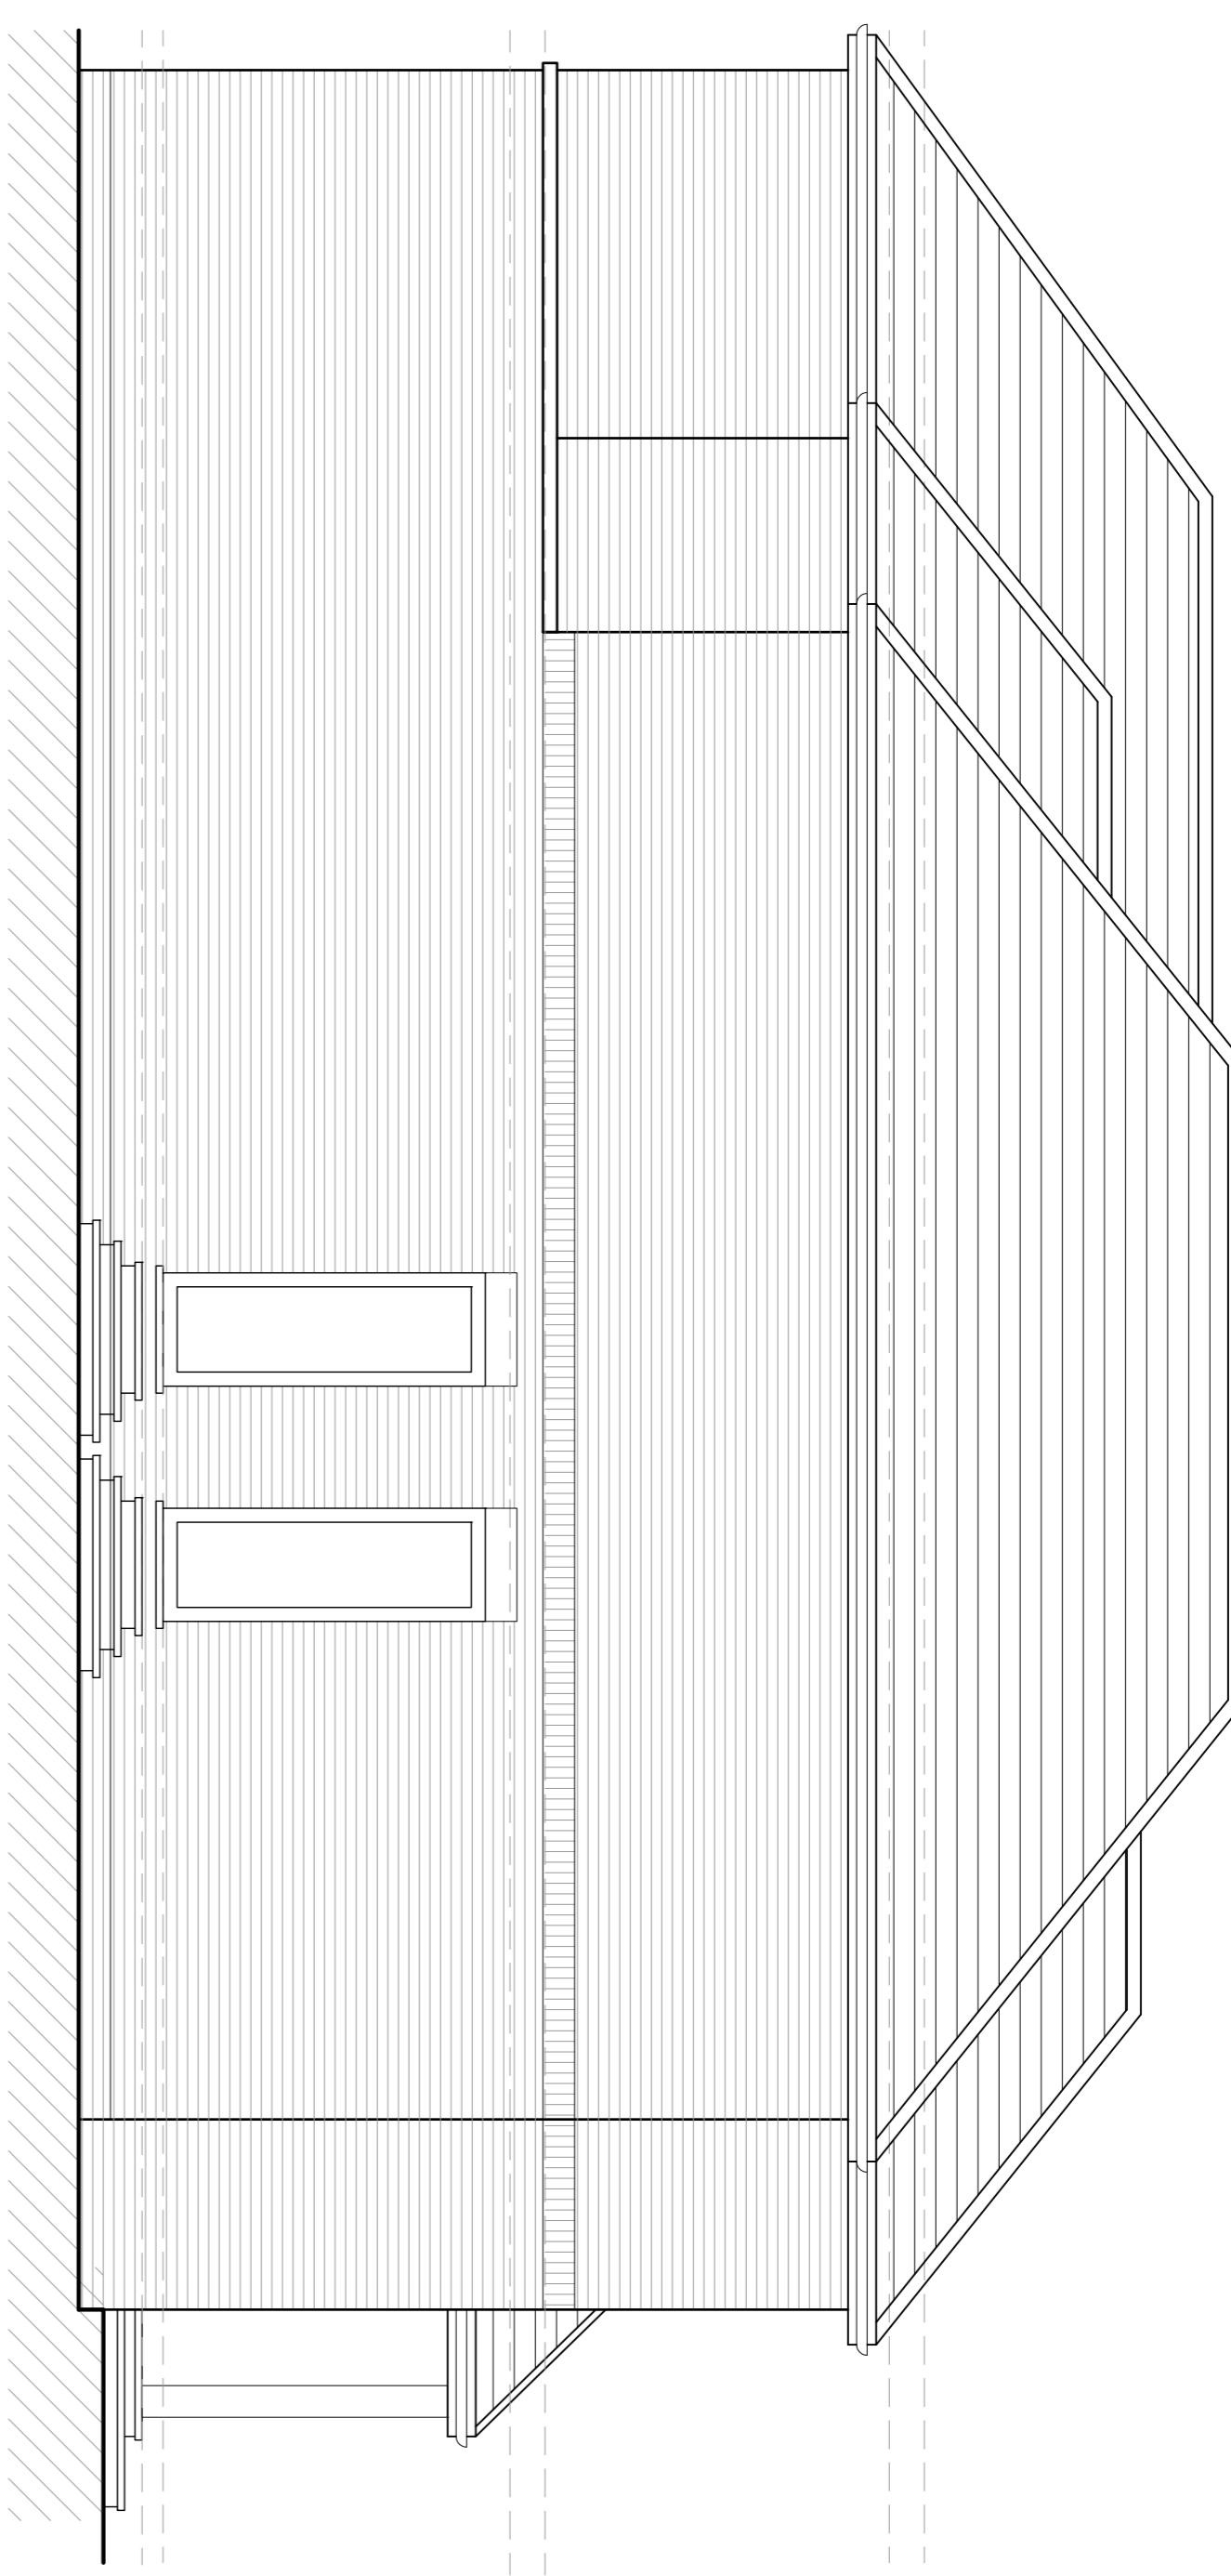

PROPOSED SIDE ELEVATION

A	28/03/22	AMENDED TO SUIT CO COMMENTS	BR
Rev	Date	Description	Int.
Client			
MR & MRS BANAK			
Project Title			
CETLAS, FARM ROAD, NORTHWOOD, HA6 2NZ			
PROPOSED EXTENSIONS AND ALTERATIONS			
Drawing Title			
PROPOSED SIDE ELEVATIONS			
Drawing No.			
Code File	Sheet Size	Scale	
P002	A1	1:100	
Drawn by	Drawing Date	Approved by	
BR	DEC 2022	NJ	
Project No.	Drawing No.	Revision	
1923	P402	A	

**Julia
Architects**

24 High Street, Radcliffe
Midlands, HA6 7AR

01923 840077 / 01923 840078

JuliaArchitects.co.uk

This drawing is the property of Julia Architects Ltd © and must not be copied or otherwise reproduced. All dimensions are to be taken from this site before commencing work. No dimensions or areas are taken from this drawing. This drawing was produced using AutoCAD 2016.

PLANNING ISSUE