


FARM ROAD

High Meadow

Highgate

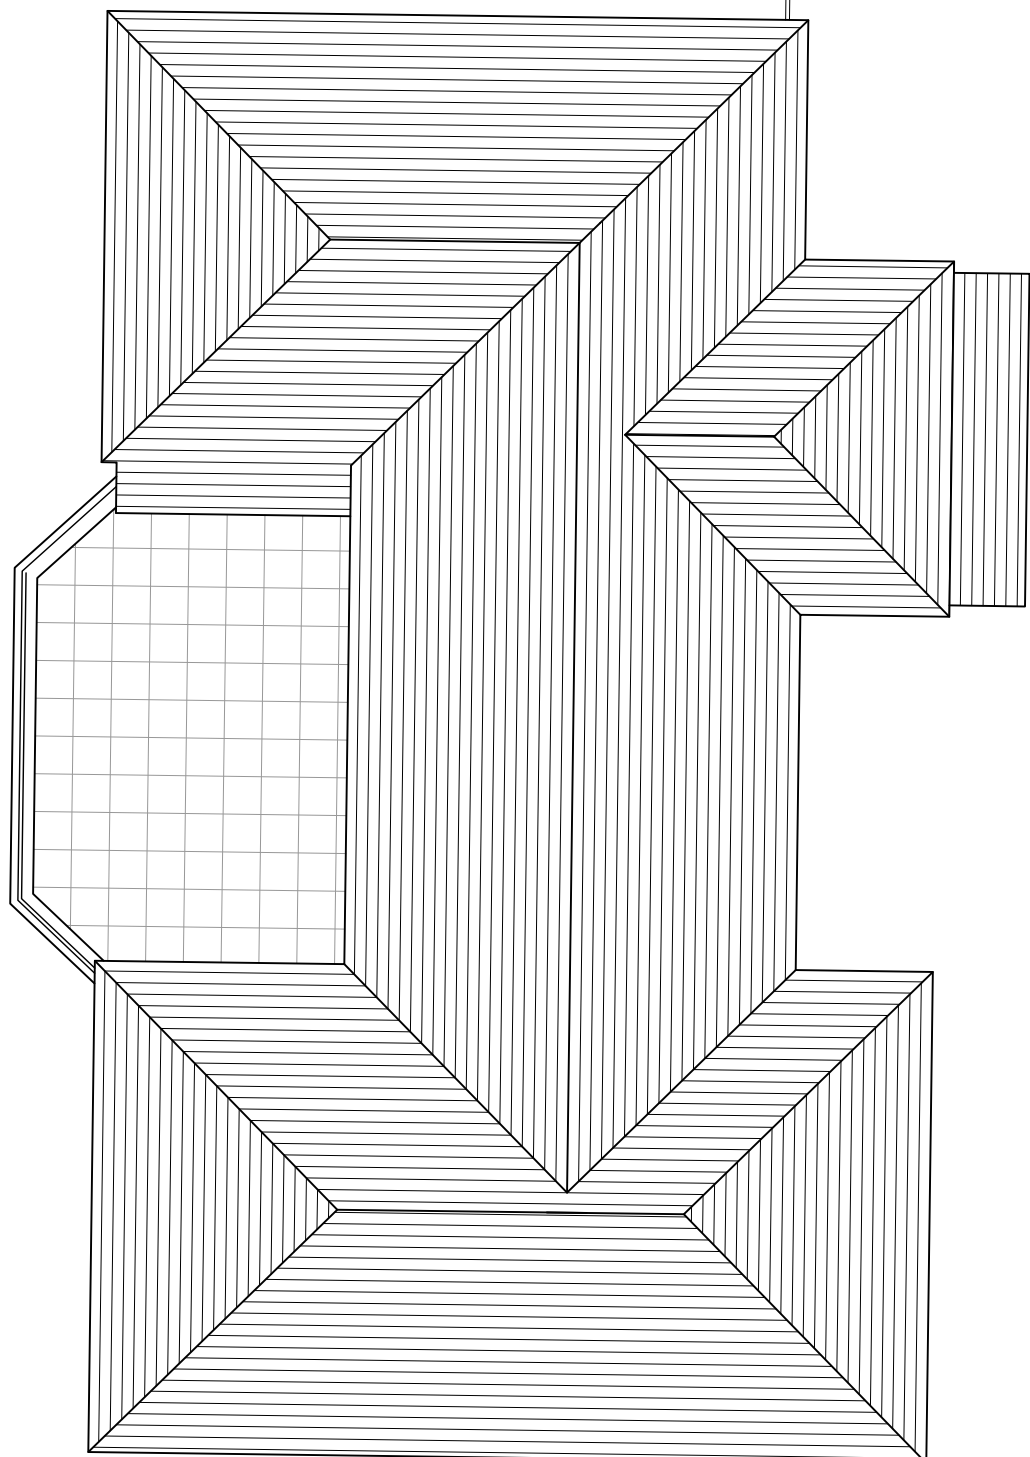

EXISTING BLOCK PLAN  
SCALE 1:100

-	-	-	-
Rev	Date	Description	Init.
Client			

MR & MRS BANNAK

Project Title  
PROPOSED EXTENSIONS AND ALTERATIONS

CETLAS, FARM ROAD, NORTHWOOD, HA6 2NZ

Drawing Title

EXISTING BLOCK PLAN

Code	File	Sheet Size	Scale
P003	AI	A1	1:100
Drawn by	BR	Drawing Date	Approved by
Project No.	1923	WAT 2023	NU
Drawing No.	P102	Revision	-



3-4 High Street Bude  
Midwestex WA4 7ZB  
01923 840071 01923 840078  
info@jutla-architects.com  
jutla-architects.com

This drawing is property of Jutla Architects Ltd @ and must not be copied or otherwise reproduced. All dimensions must be checked on site before commencing work. No dimensions to be scaled from this drawing. This drawing was produced using AutoCad 2016.

PLANNING ISSUE