


FARM ROAD

High Meadow

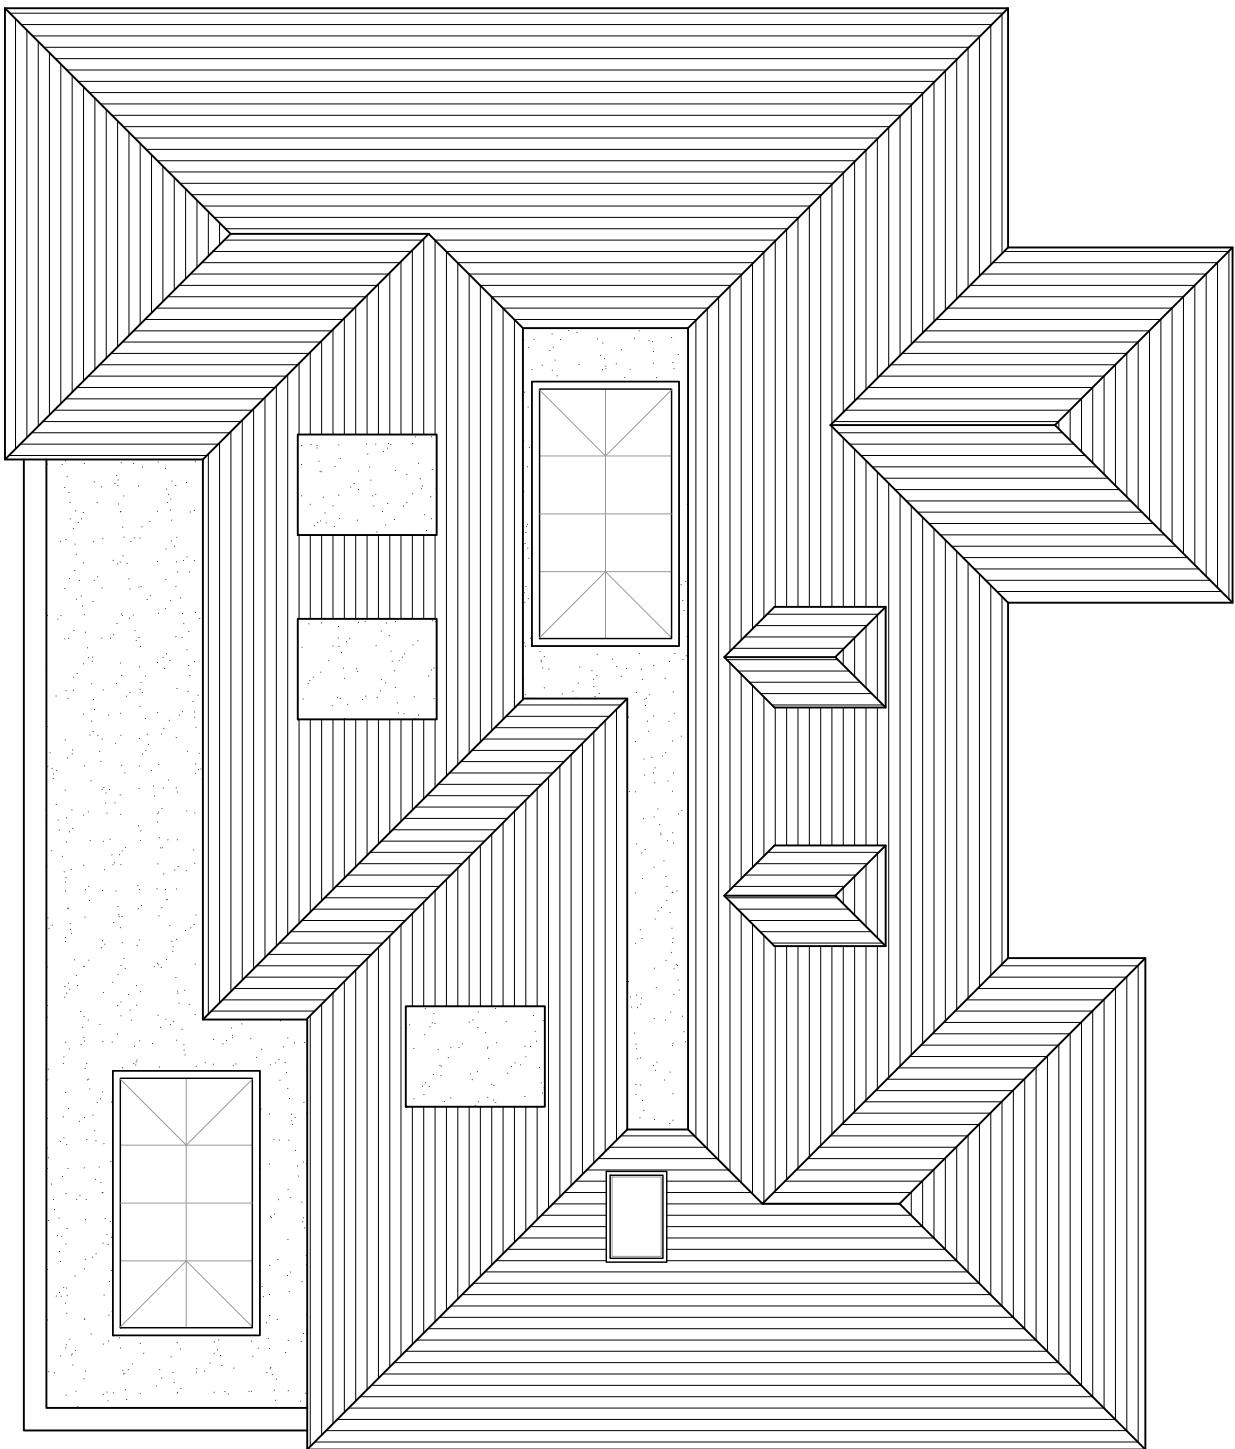

Highgate

PROPOSED BLOCK PLAN
SCALE 1:100

Rev.	Date	Description	Int.
Client			

M/R & MRS BANAK

Project Title
PROPOSED EXTENSIONS AND ALTERATIONS
CELAS, FARM ROAD, NORTHWOOD HA6 2NZ

Drawing Title
PROPOSED BLOCK PLAN

Coord File	Sheet Size	Scale
P003	A1	1:100
Drawn By	Drawing Date	Approved By
BR	MAY 2023	NJ
Project No	Drawing No.	Revision
1923	P103	-

Juttla Architects

2-4 High Street Ruislip
Middlesex HA4 7AB
T 01923 840077 / 01923 840078
info@juttla-architects.com
juttla-architects.com

This drawing is property of Juttla Architects Ltd © and must not be copied or otherwise reproduced. All dimensions must be checked on site before commencing work. No dimensions to be scaled from the drawing. This drawing was produced using AutoCAD 2016.

PLANNING ISSUE