

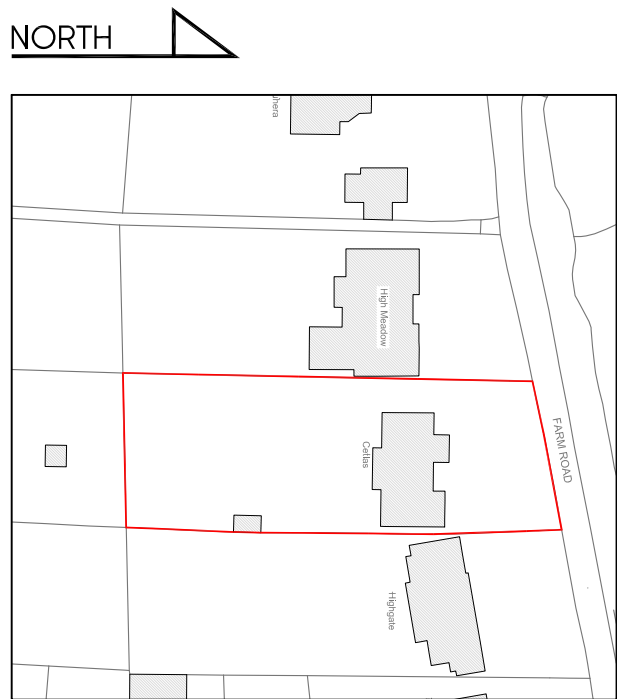
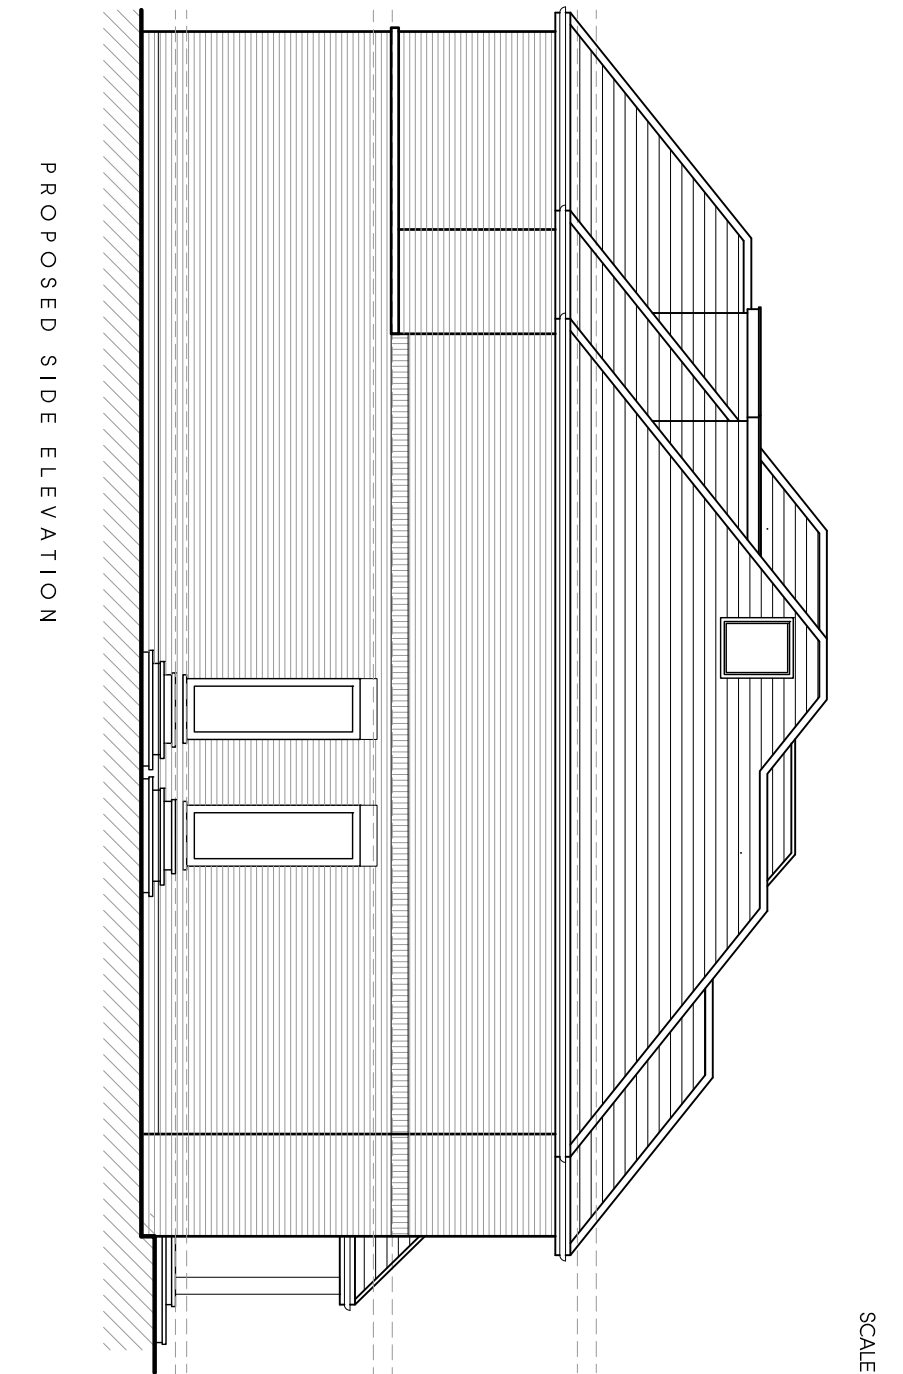
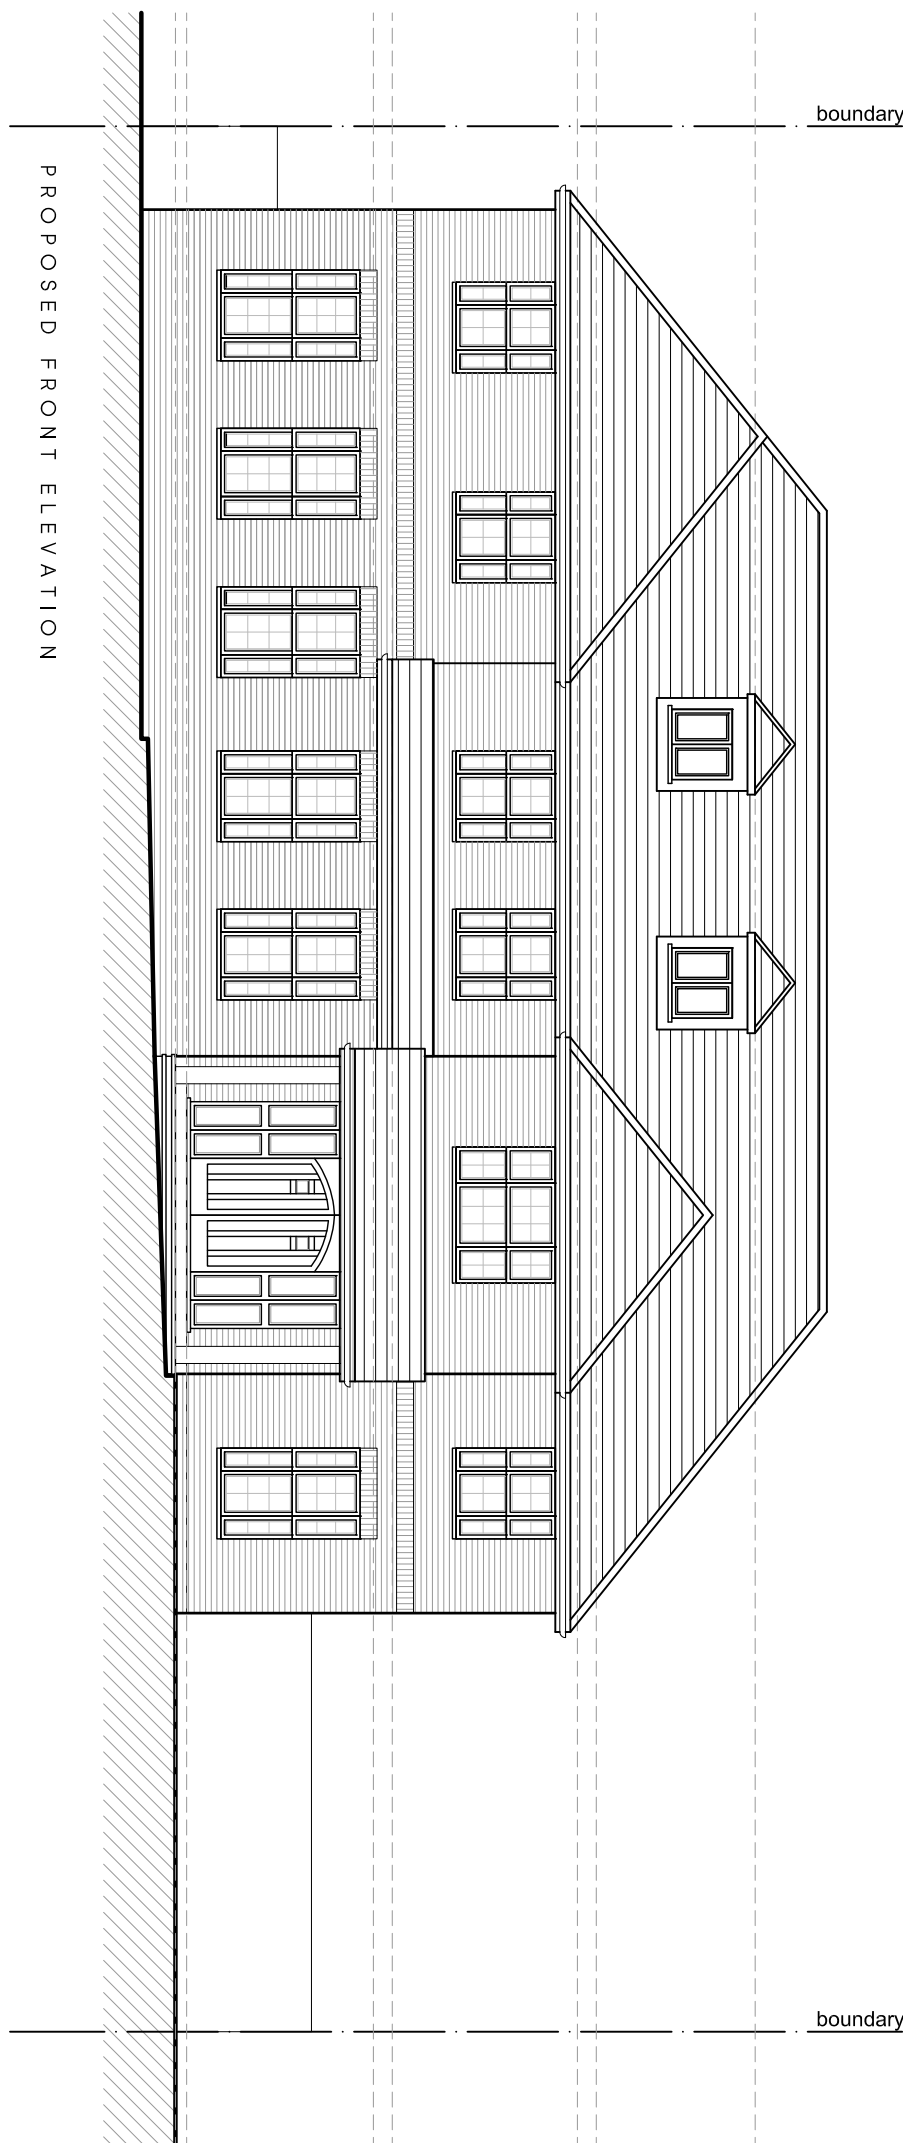
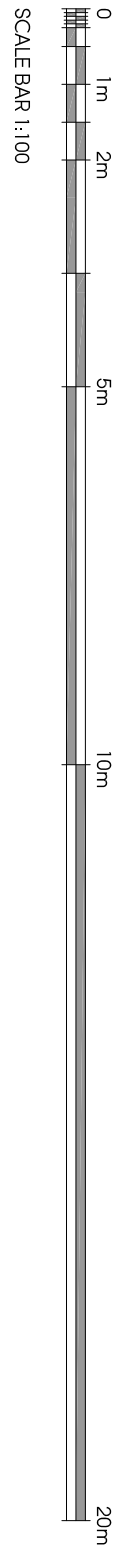
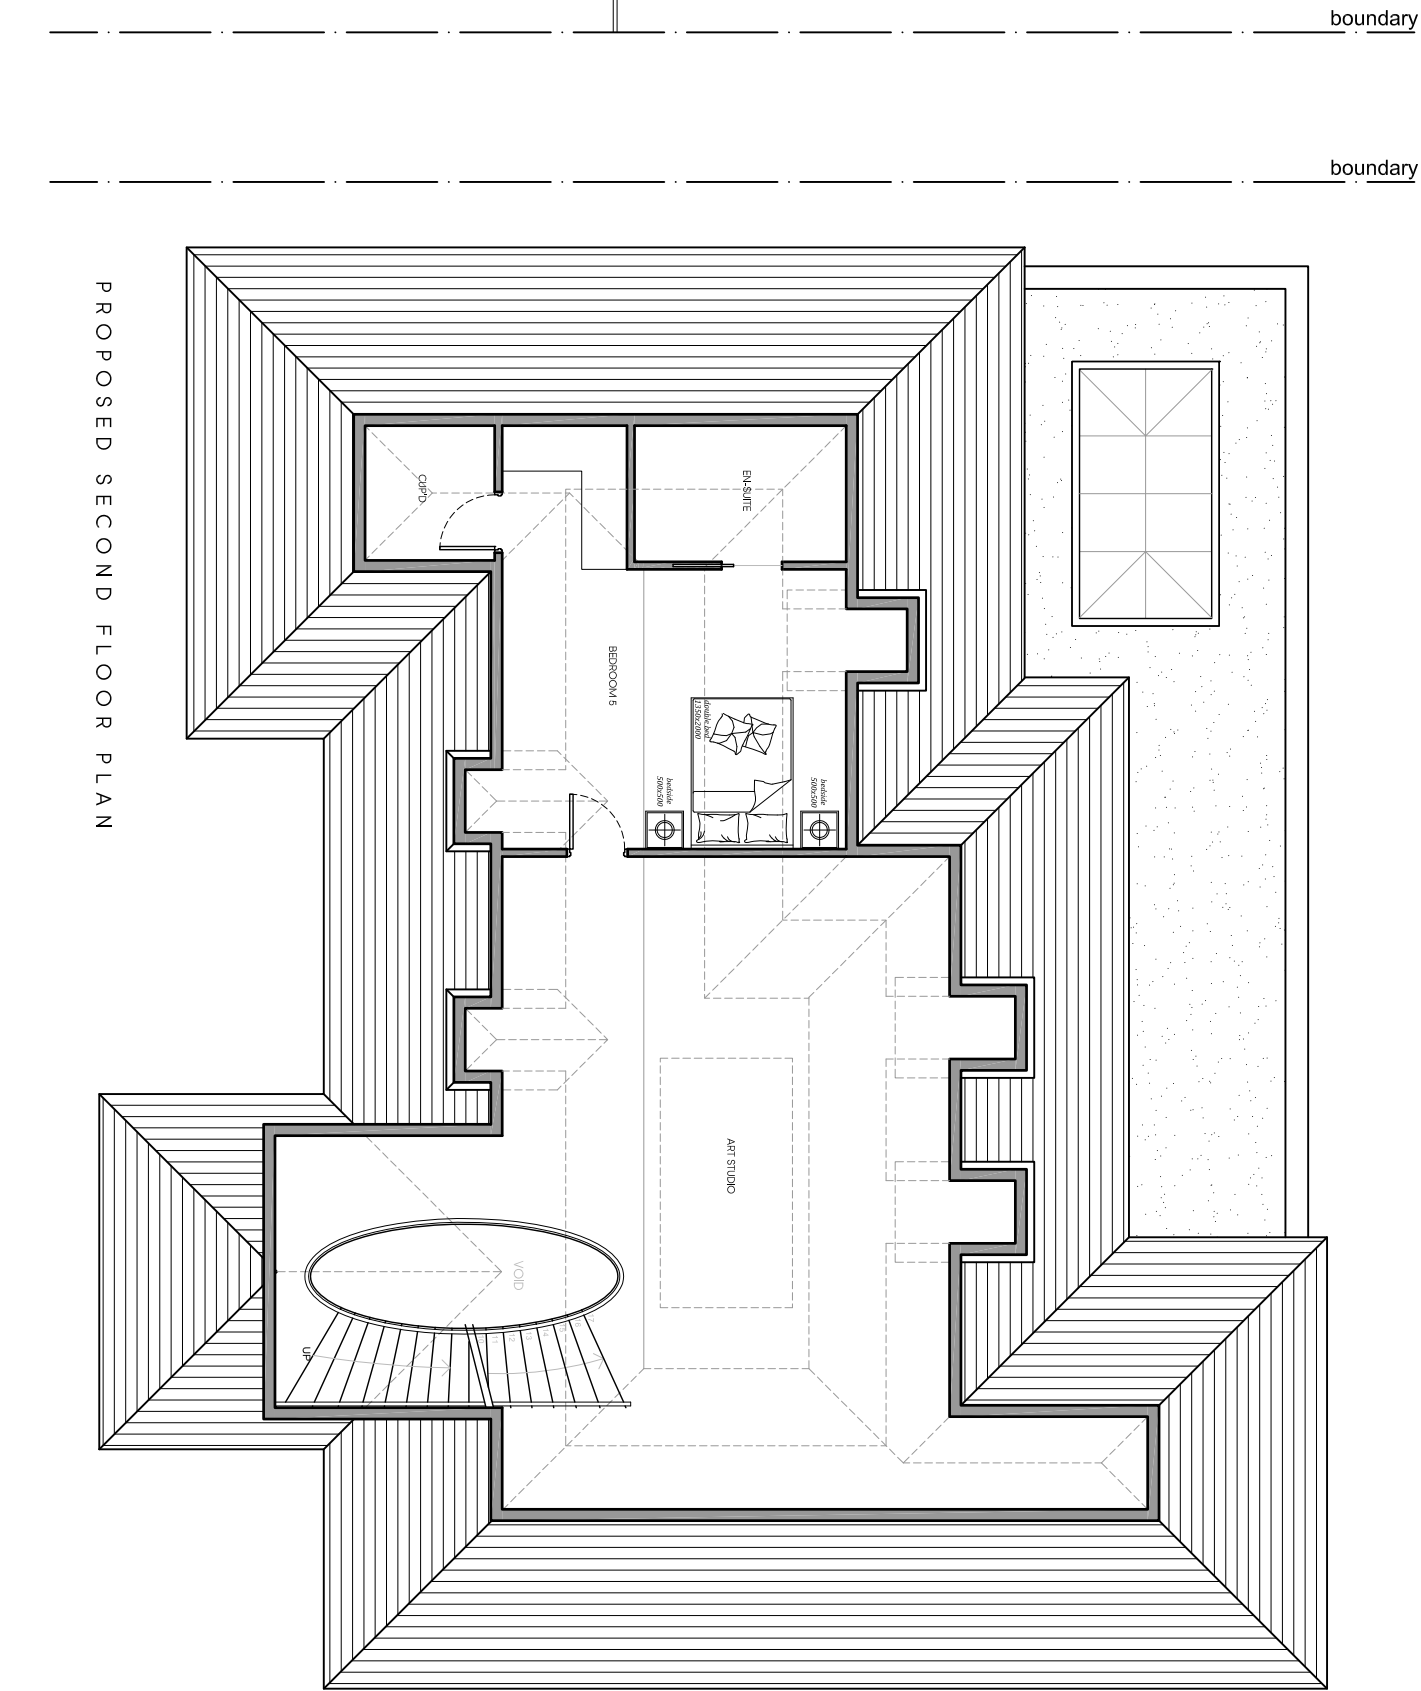
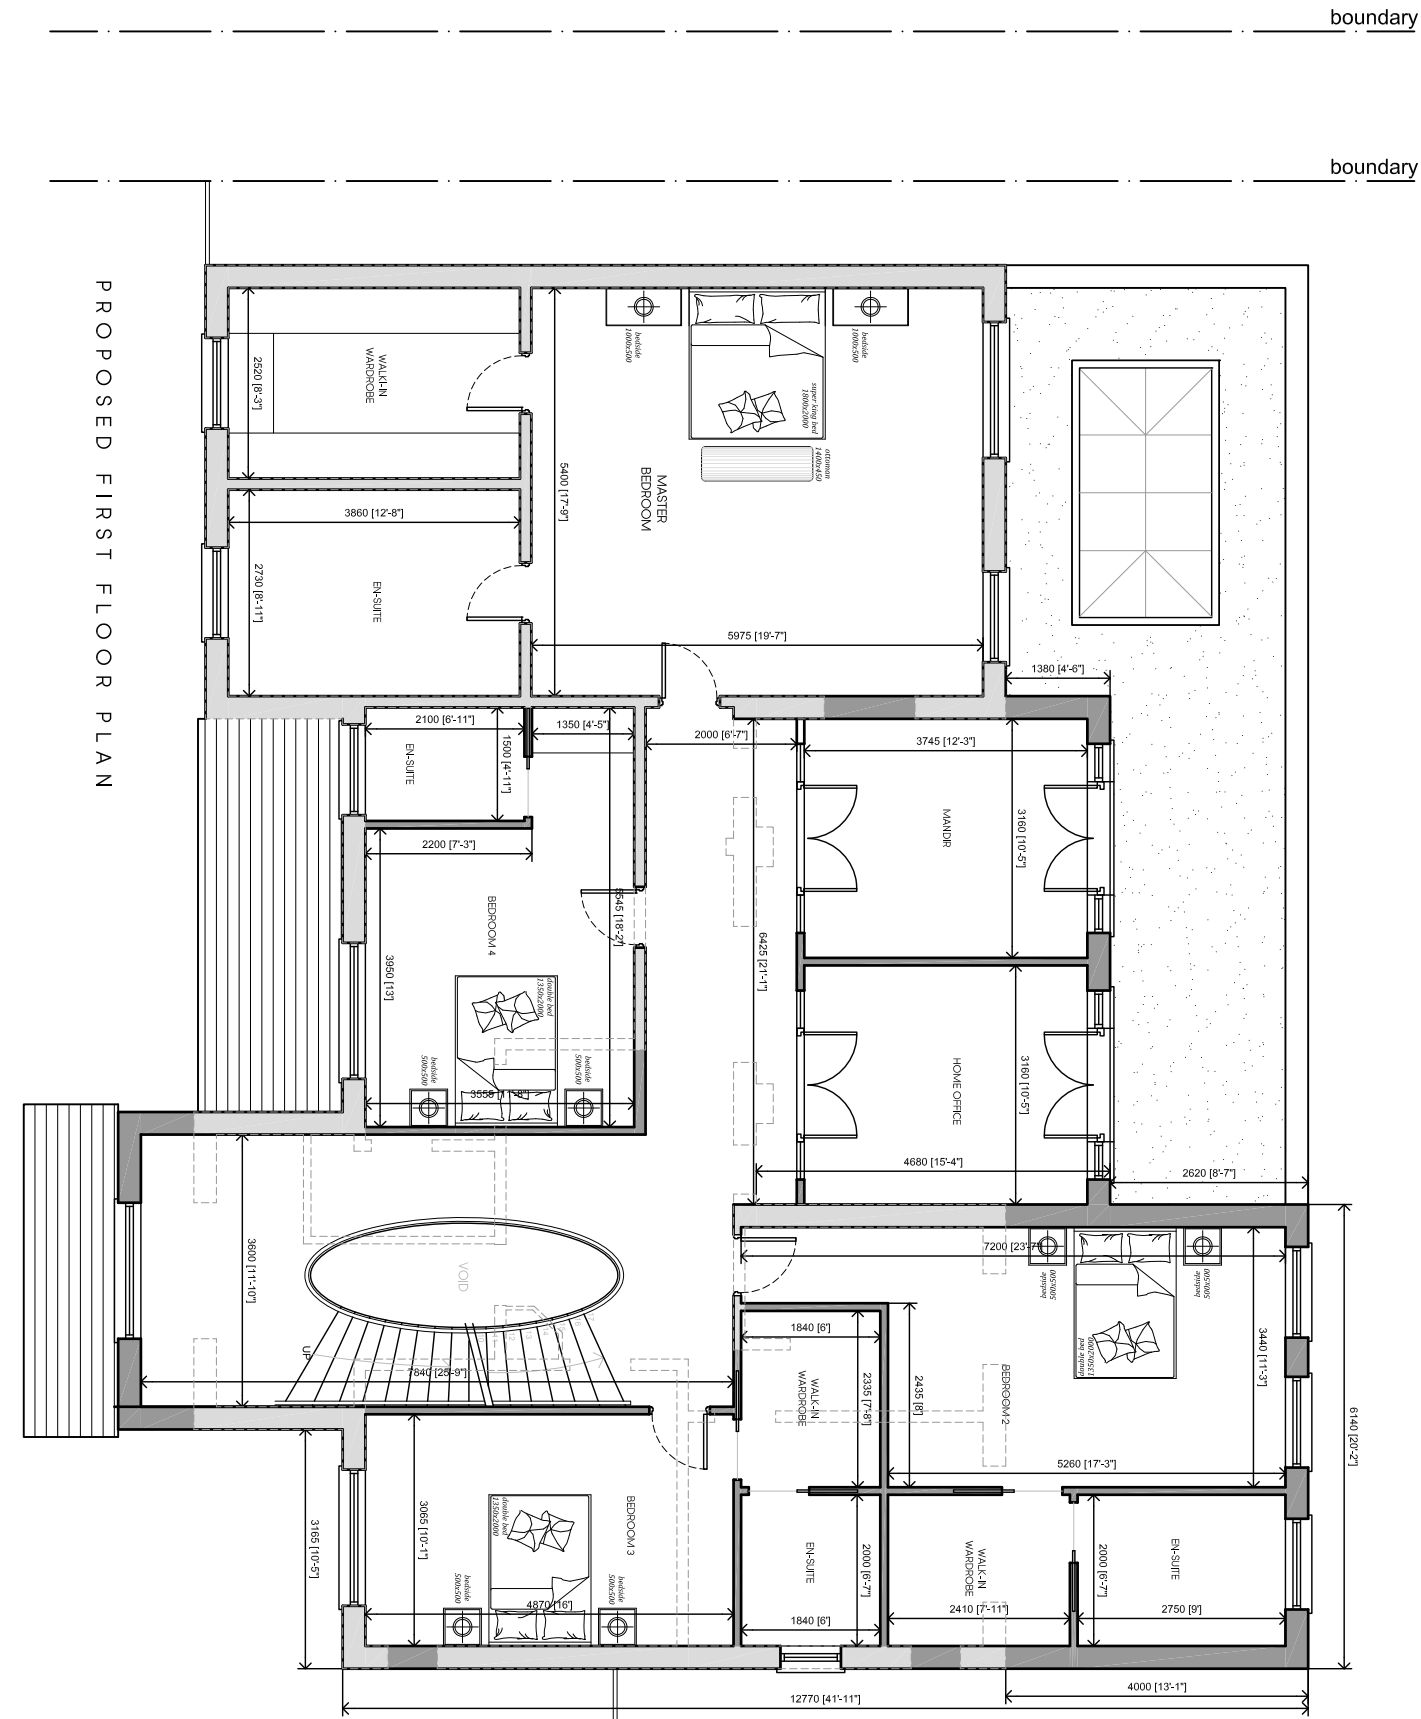
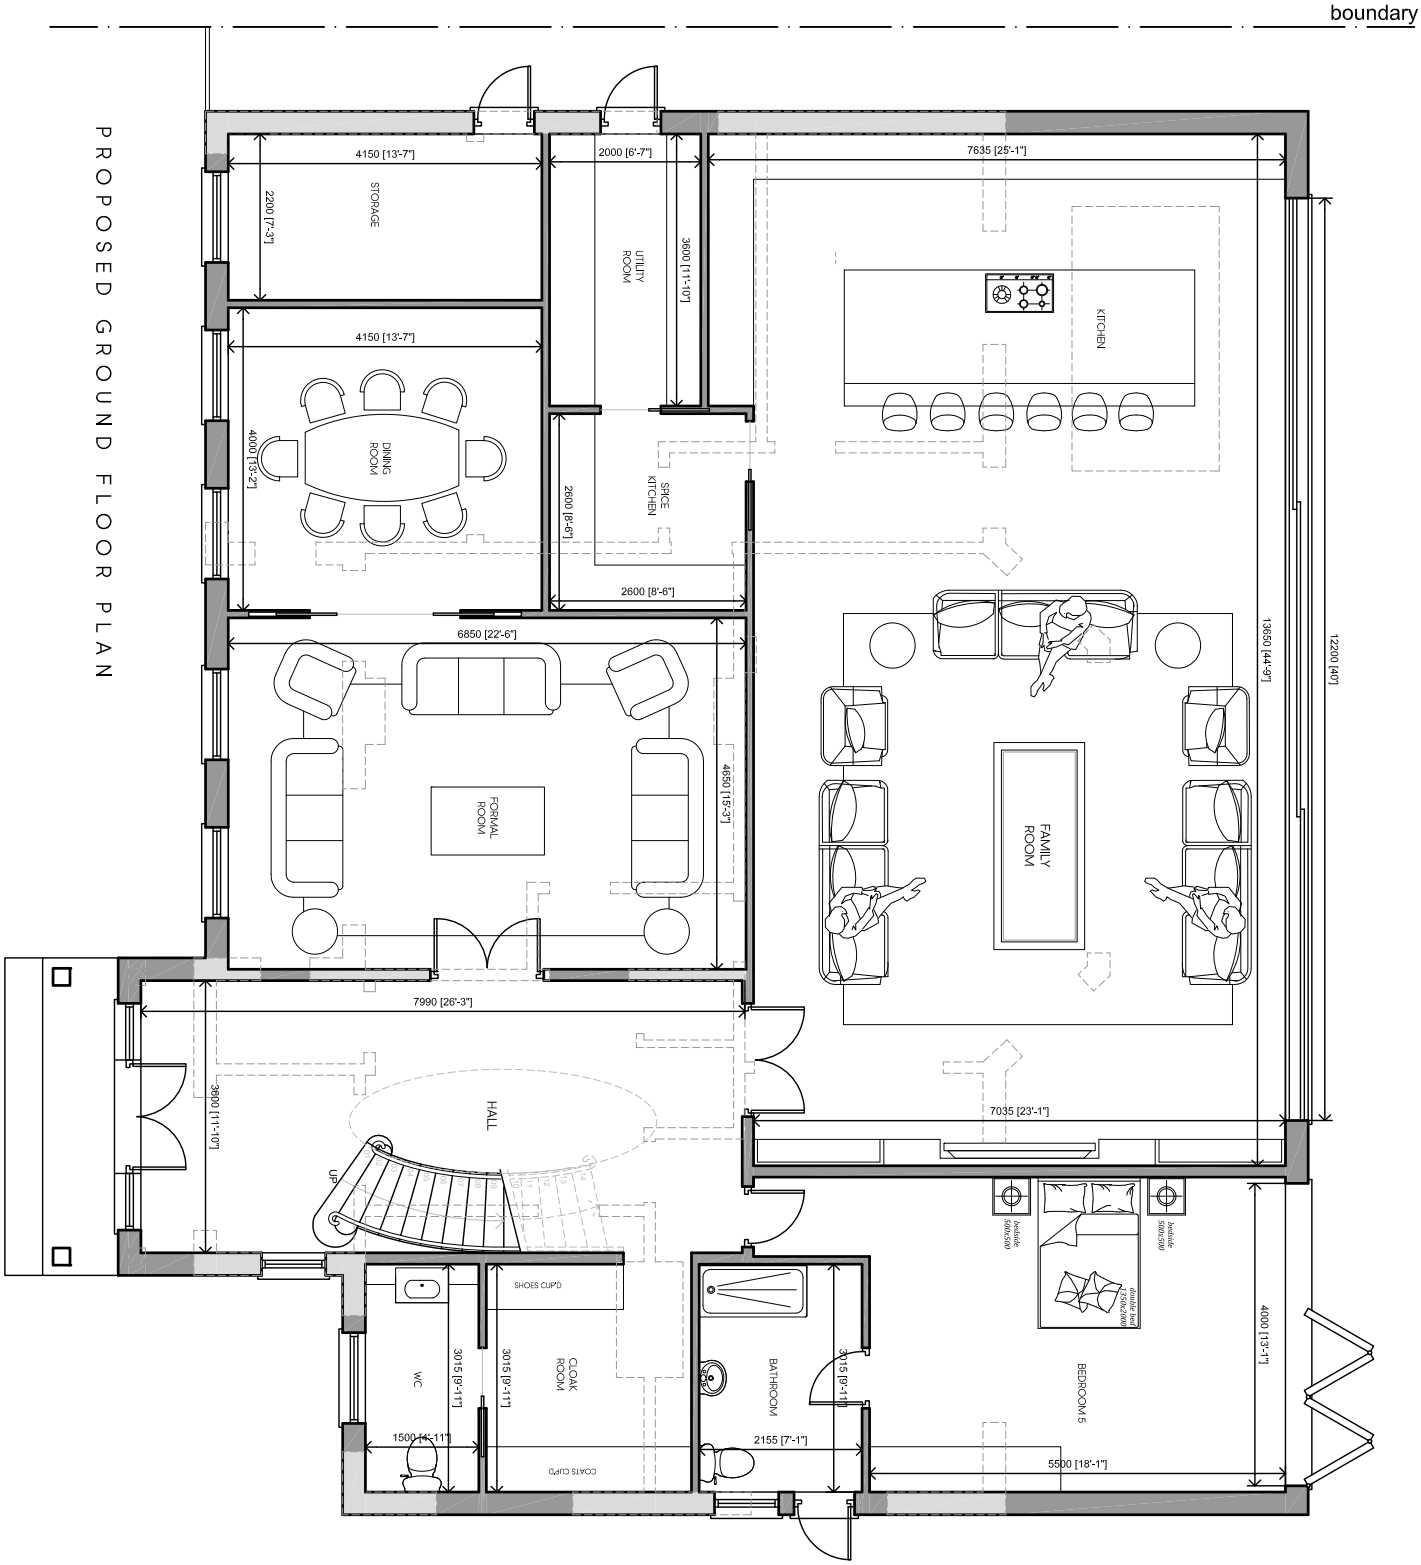


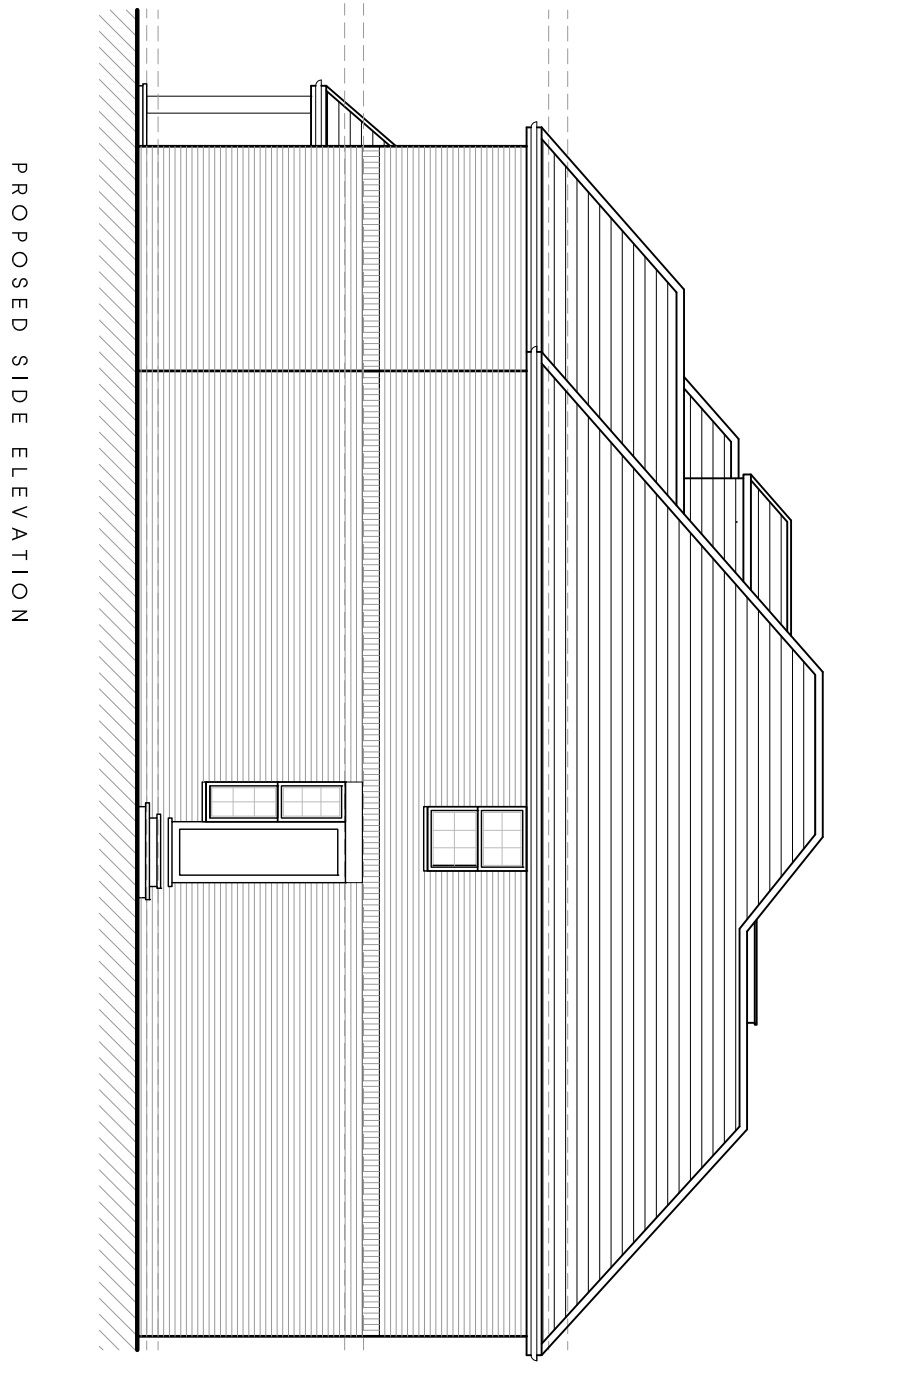

SCALE 1:1250

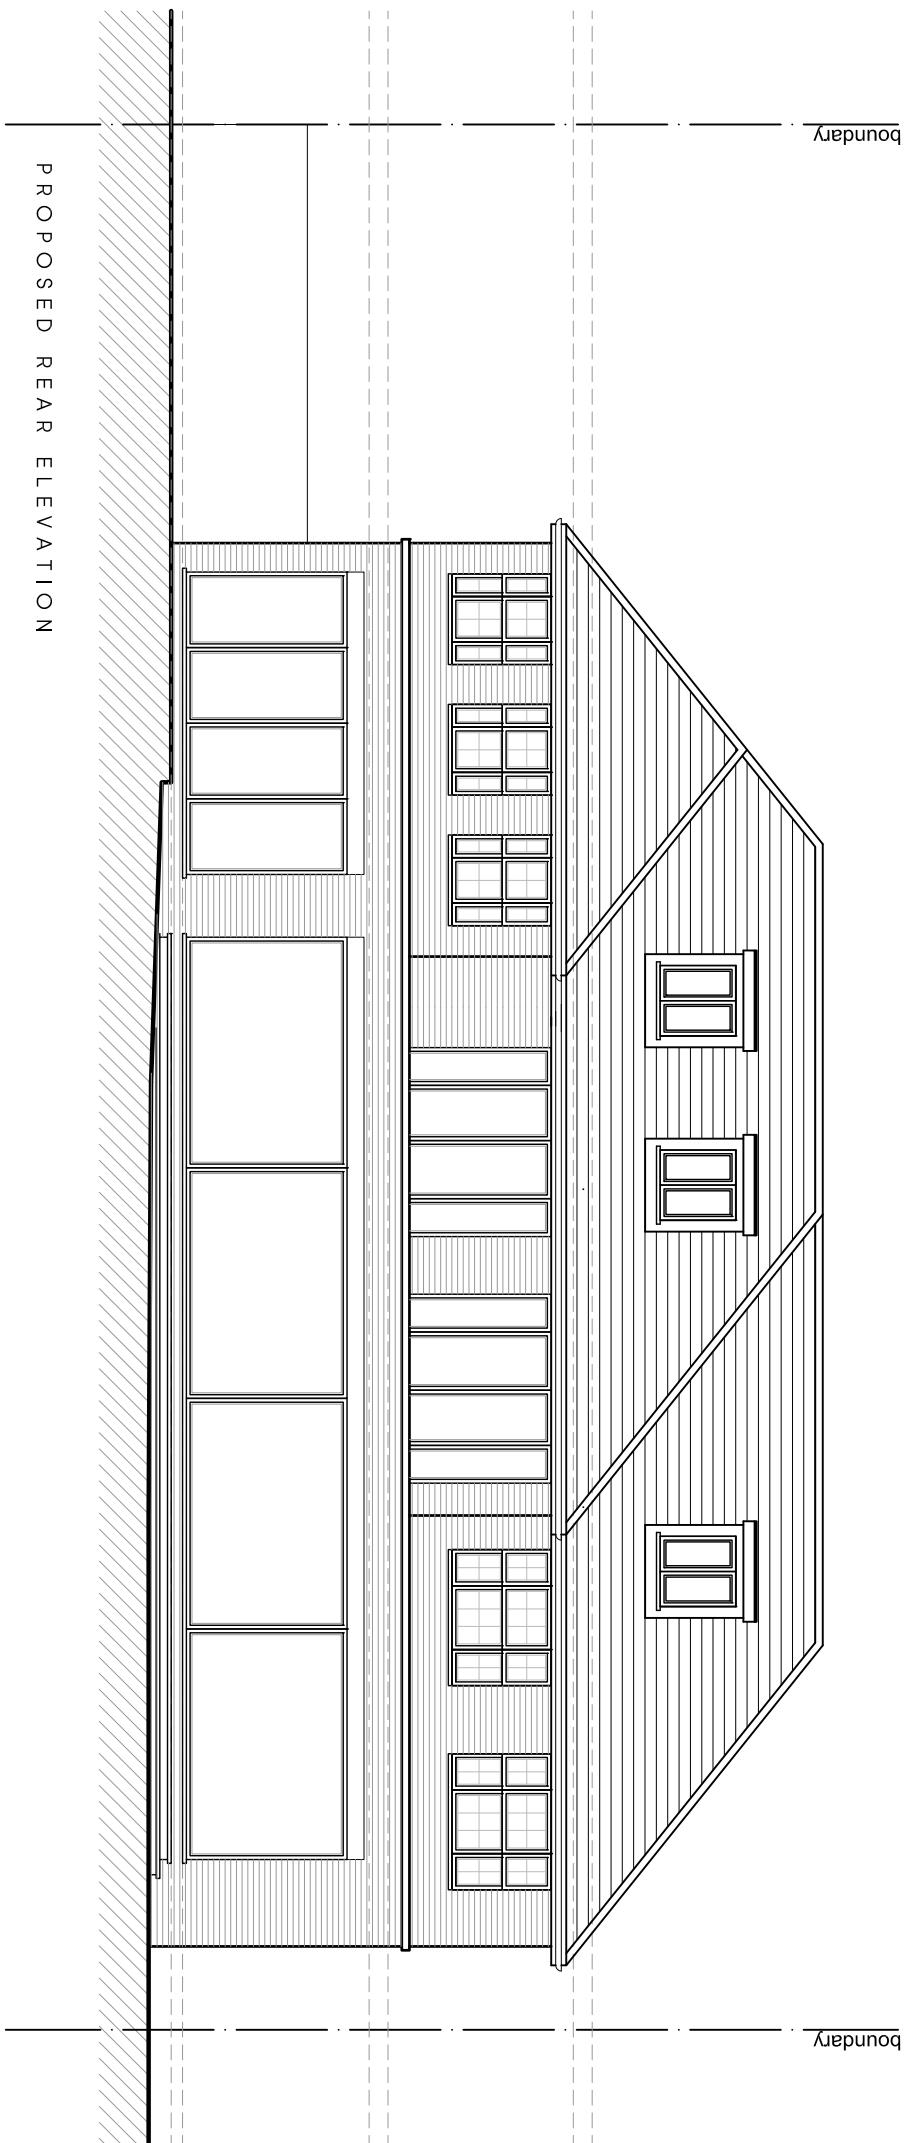

Rev	Date	Description	Init.
1	10/01/2023	Issue for planning	MR

MR & MRS BANIK

PROPOSED EXTENSIONS AND ALTERATIONS

CETLAS FARM ROAD, NORTHWOOD, HA6 2NZ

Drawing Title

PROPOSED PLANS AND ELEVATIONS

Cad File	Sheet Size	Scale
P003	A1	1:100
Drawn by	WAT 2023	Approved by
Project No.	1923	Revision

Jutla Architects

2-4 High Street, Ruislip, Middlesex HA6 7AR
info@jutlaarchitects.com
jutlaarchitects.com

This drawing is property of Jutla Architects Ltd. It is not to be copied or otherwise reproduced. All dimensions must be checked on site before commencing work. No dimensions to be scaled from this drawing. This drawing was produced using AutoCad 2016.

PLANNING ISSUE