



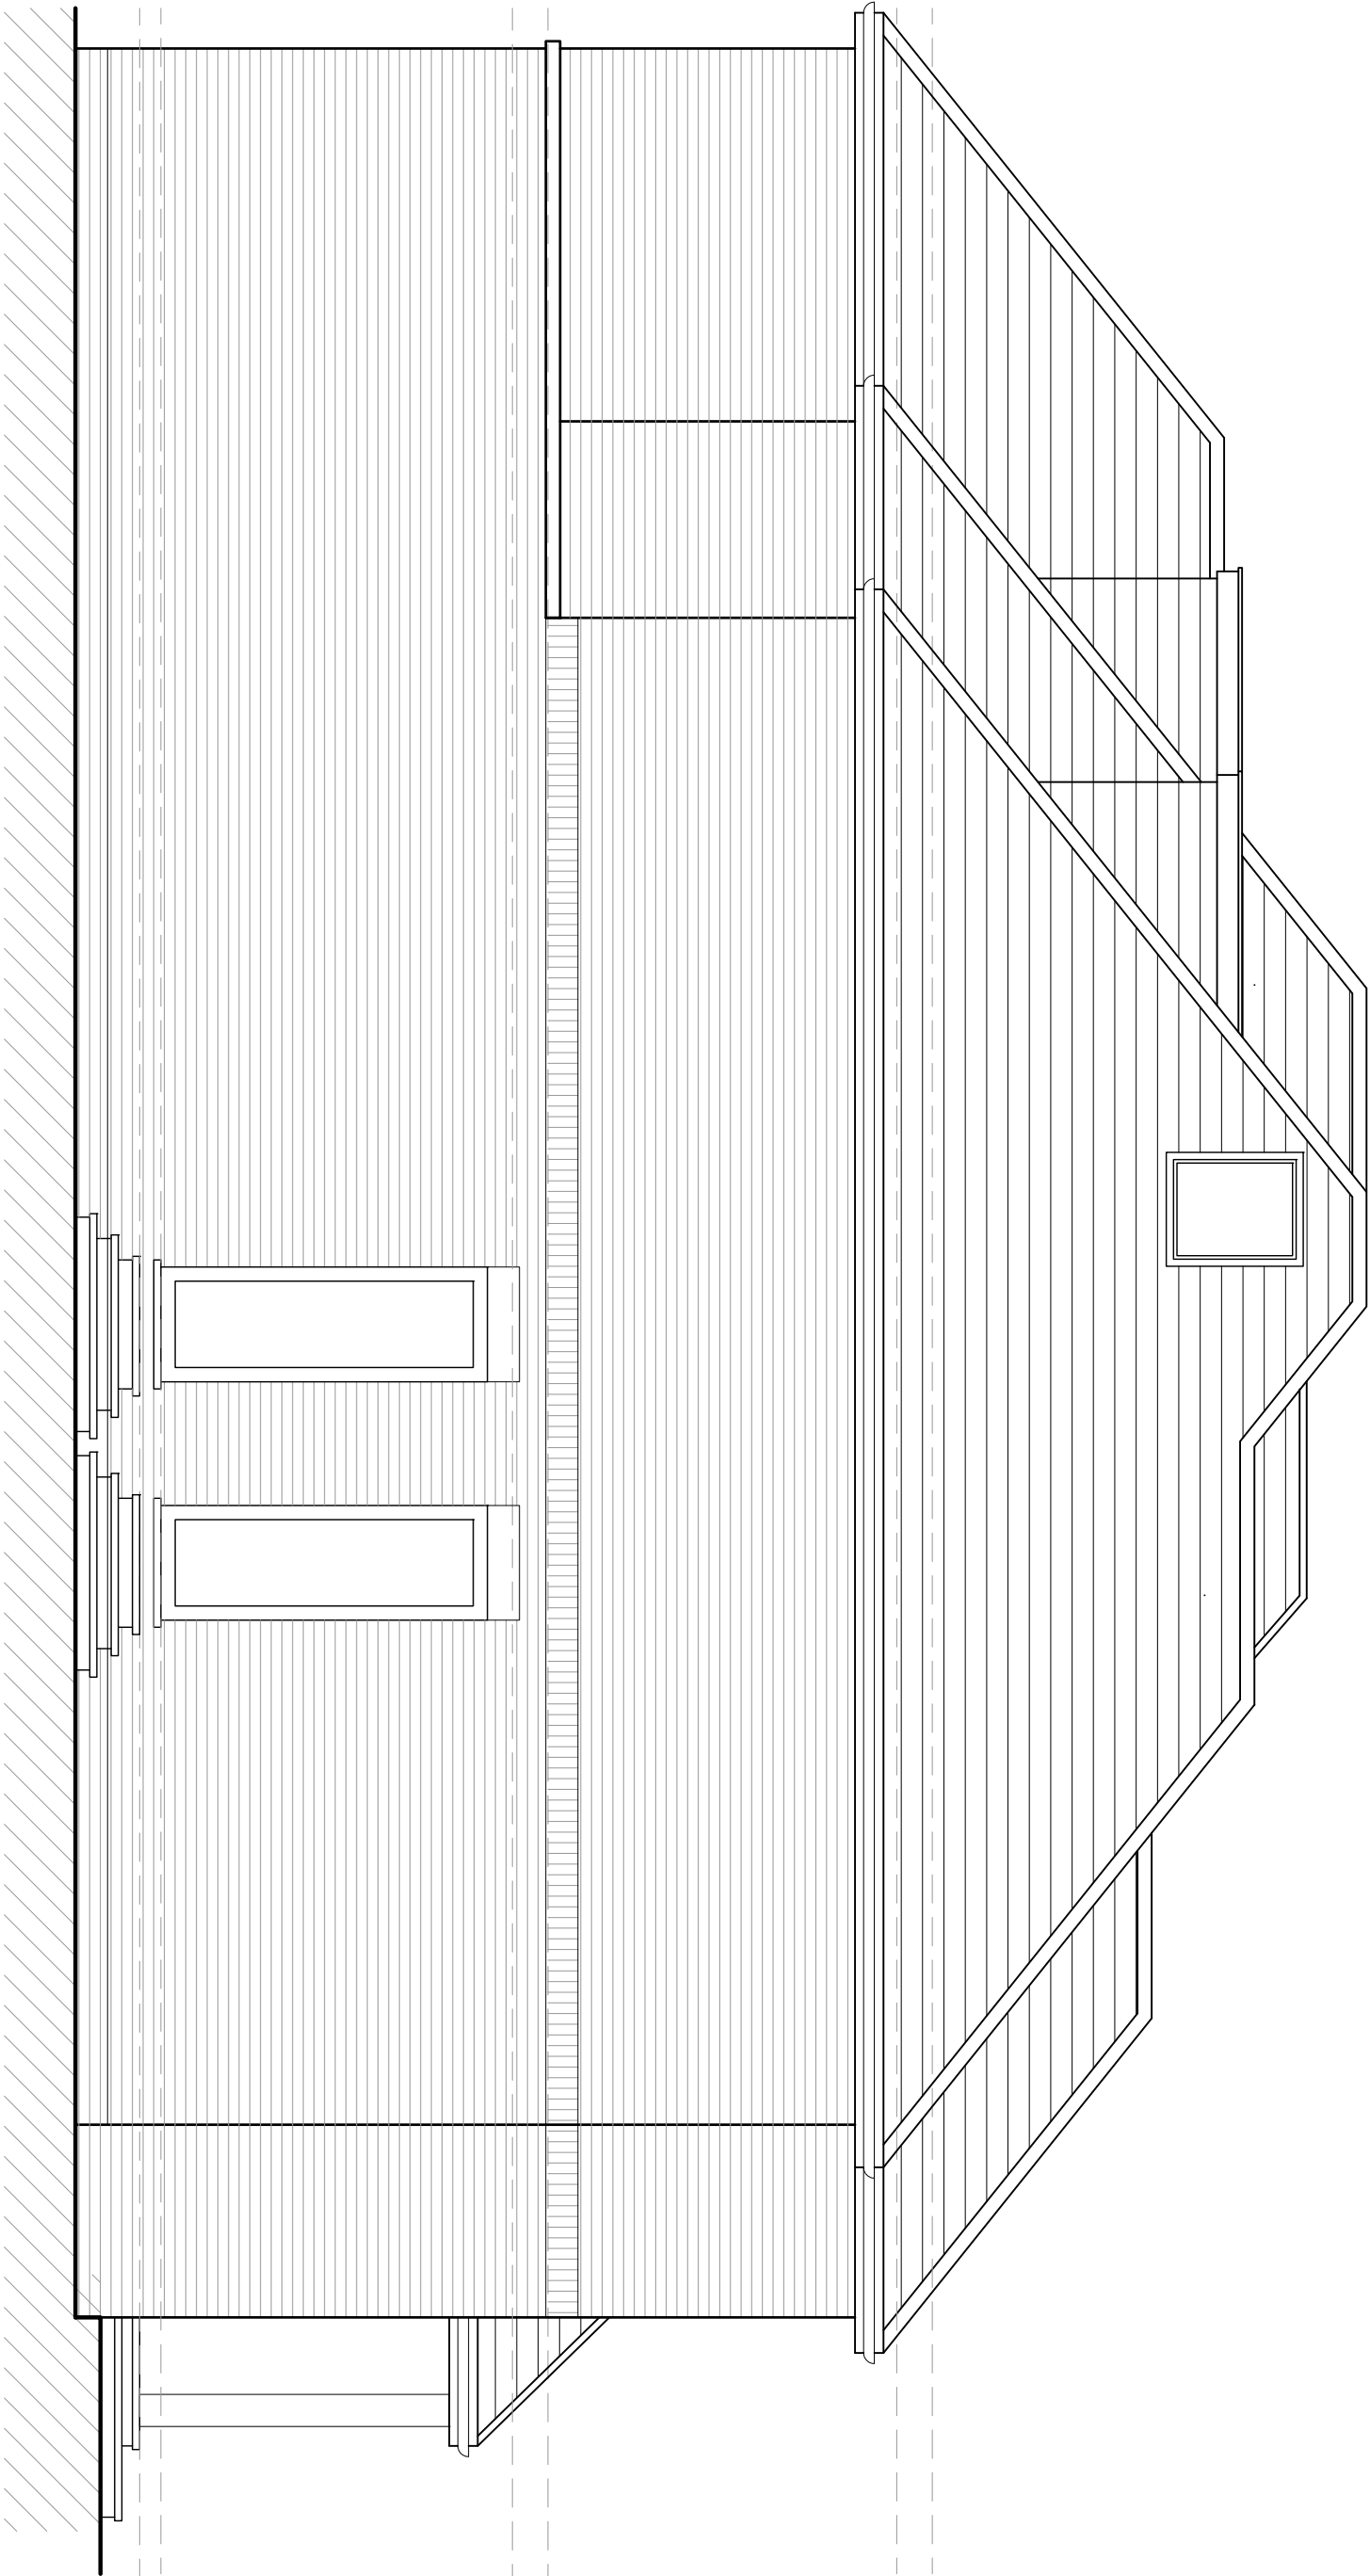

PROPOSED SIDE ELEVATION

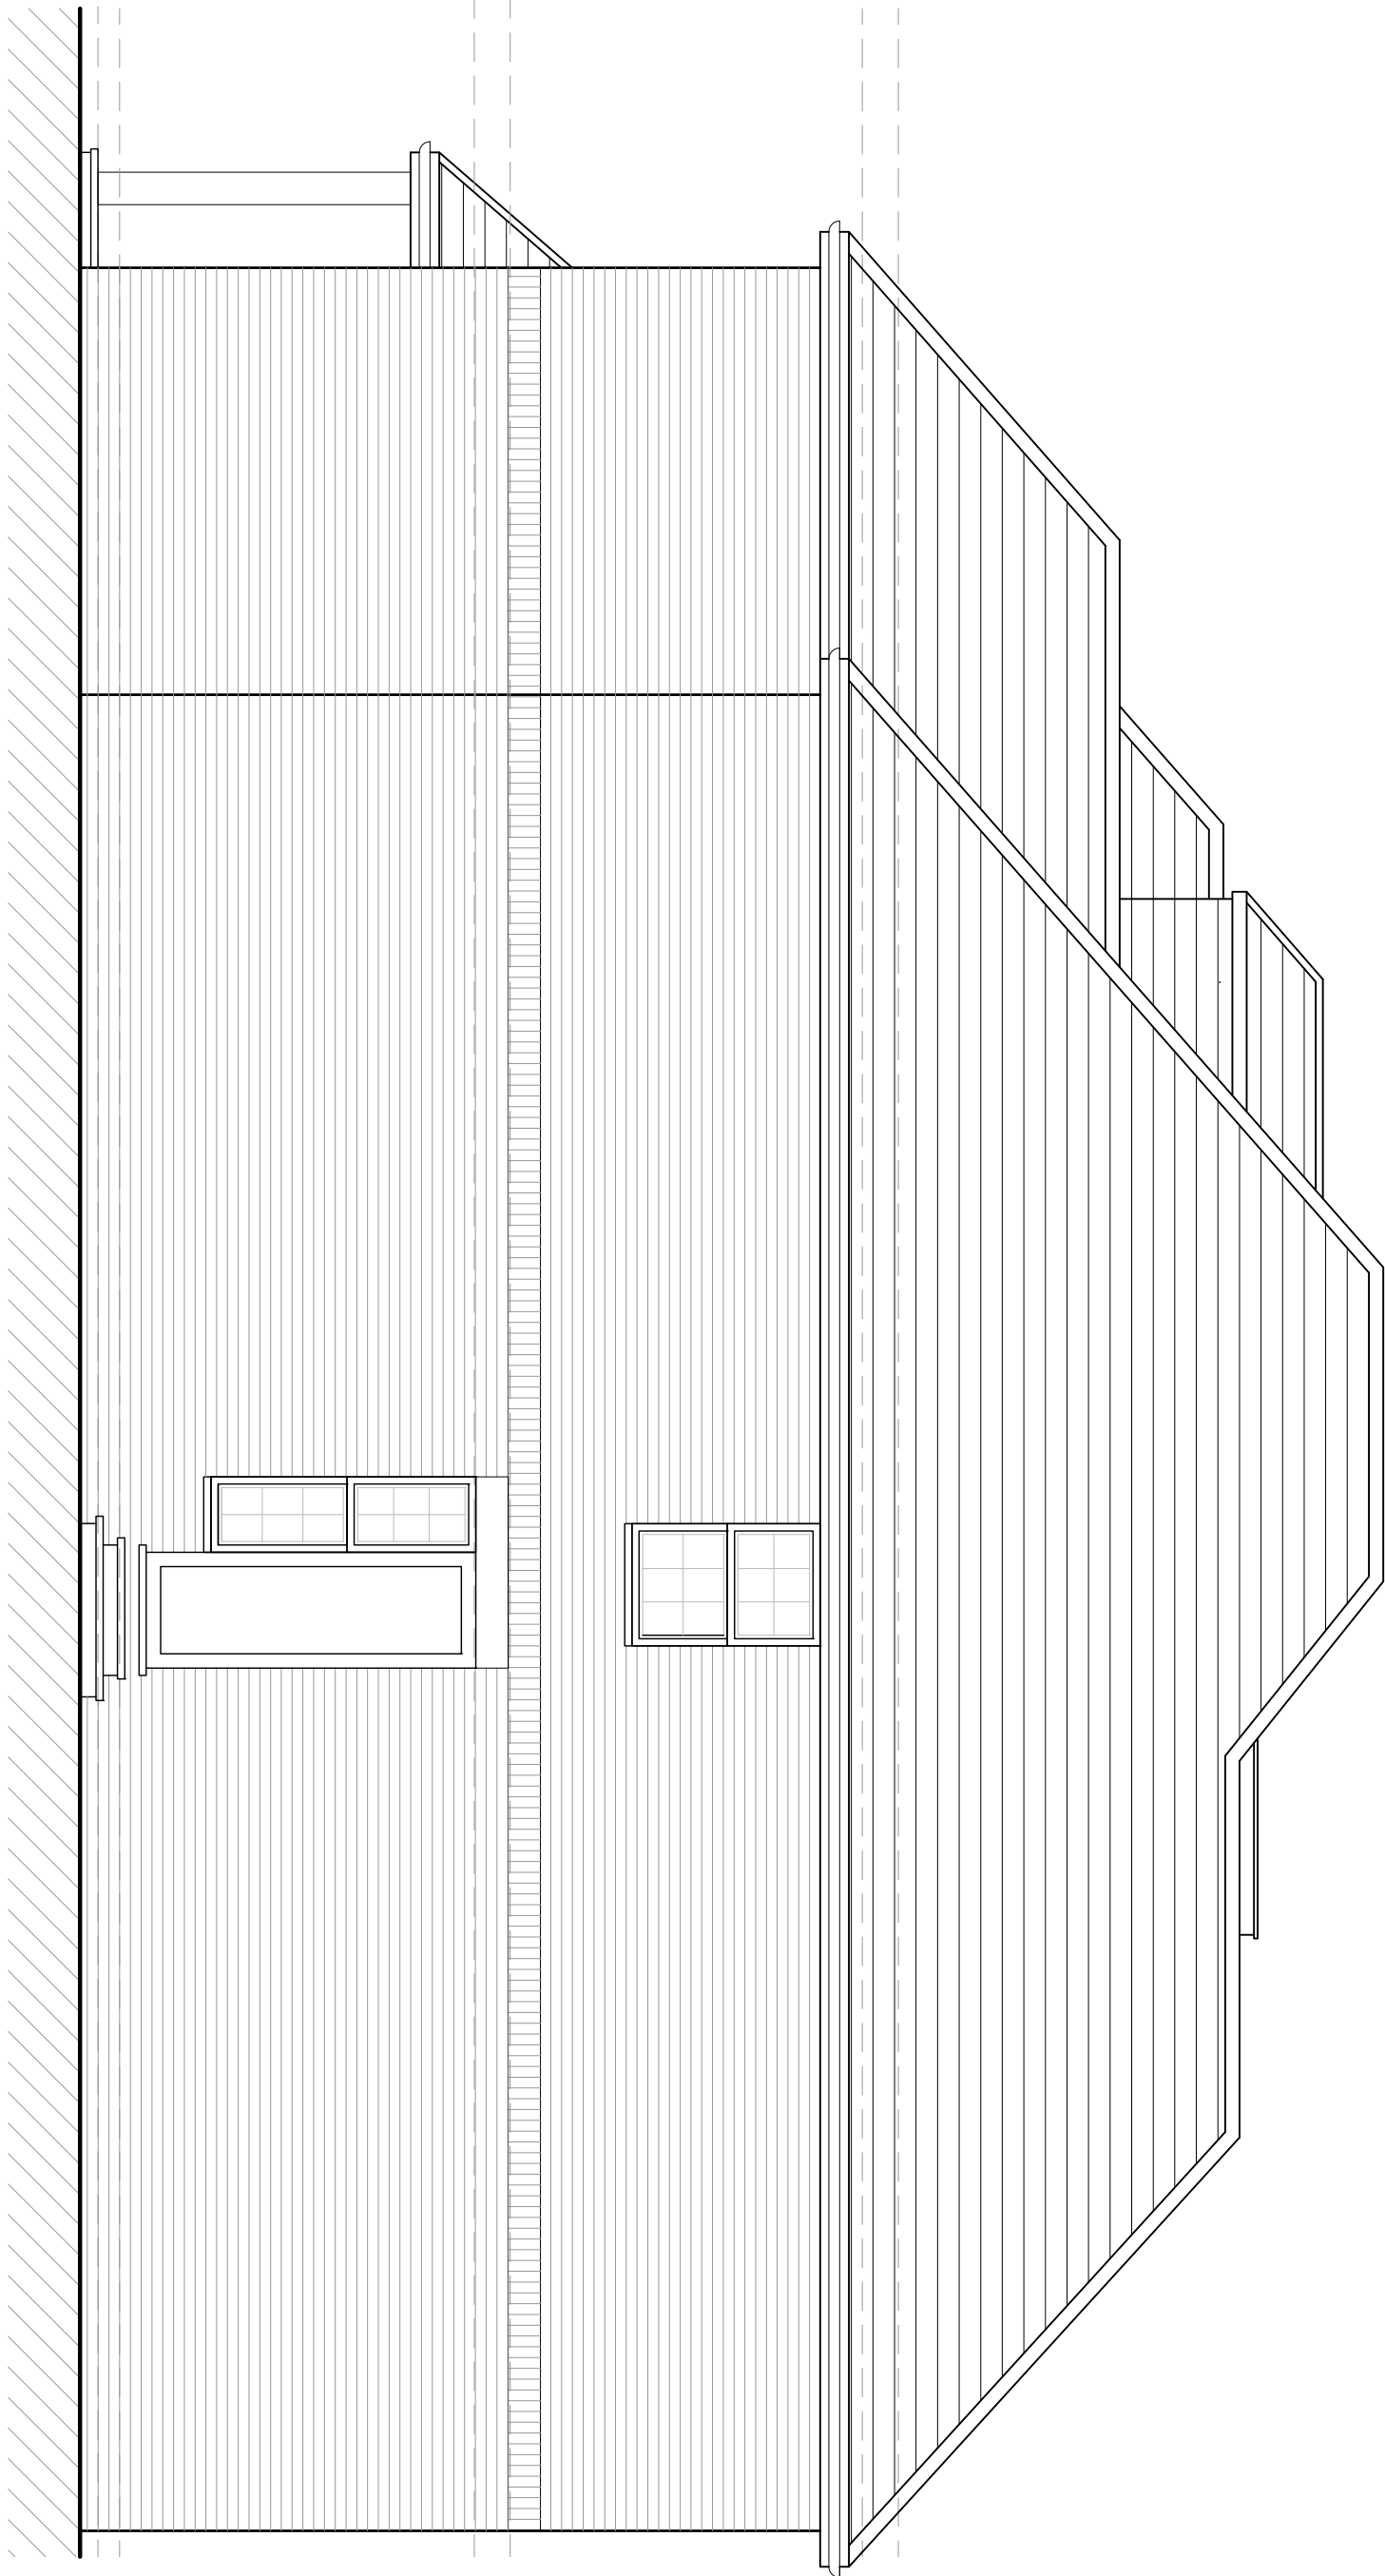

PROPOSED SIDE ELEVATION

Rev.	Date	Description	Int.
Client			

M/R & MRS BANAK

Project Title
PROPOSED EXTENSIONS AND ALTERATIONS

CETLAS FARM ROAD NORTHWOOD HA6 2NZ

Drawing Title

PROPOSED SIDE ELEVATIONS

Code File	Sheet Size	Scale
P003	A1	1:100
Drawn by	WAF 2023	Approved by
Project No.	1923	Revision
Drawing No.	P402	-



2-4 High Street Dulip
Middlesex HA6 7AF
1 01823 64037 1 01823 64038
info@jutlaarchitects.com
jutla-architects.com

This drawing is property of Jutla Architects Ltd © and must not be copied or otherwise reproduced. All dimensions must be checked on site before commencing work. No alterations to be made from this drawing. This drawing was produced using AutoCad 2016.

PLANNING ISSUE