


FARM ROAD

High Meadow

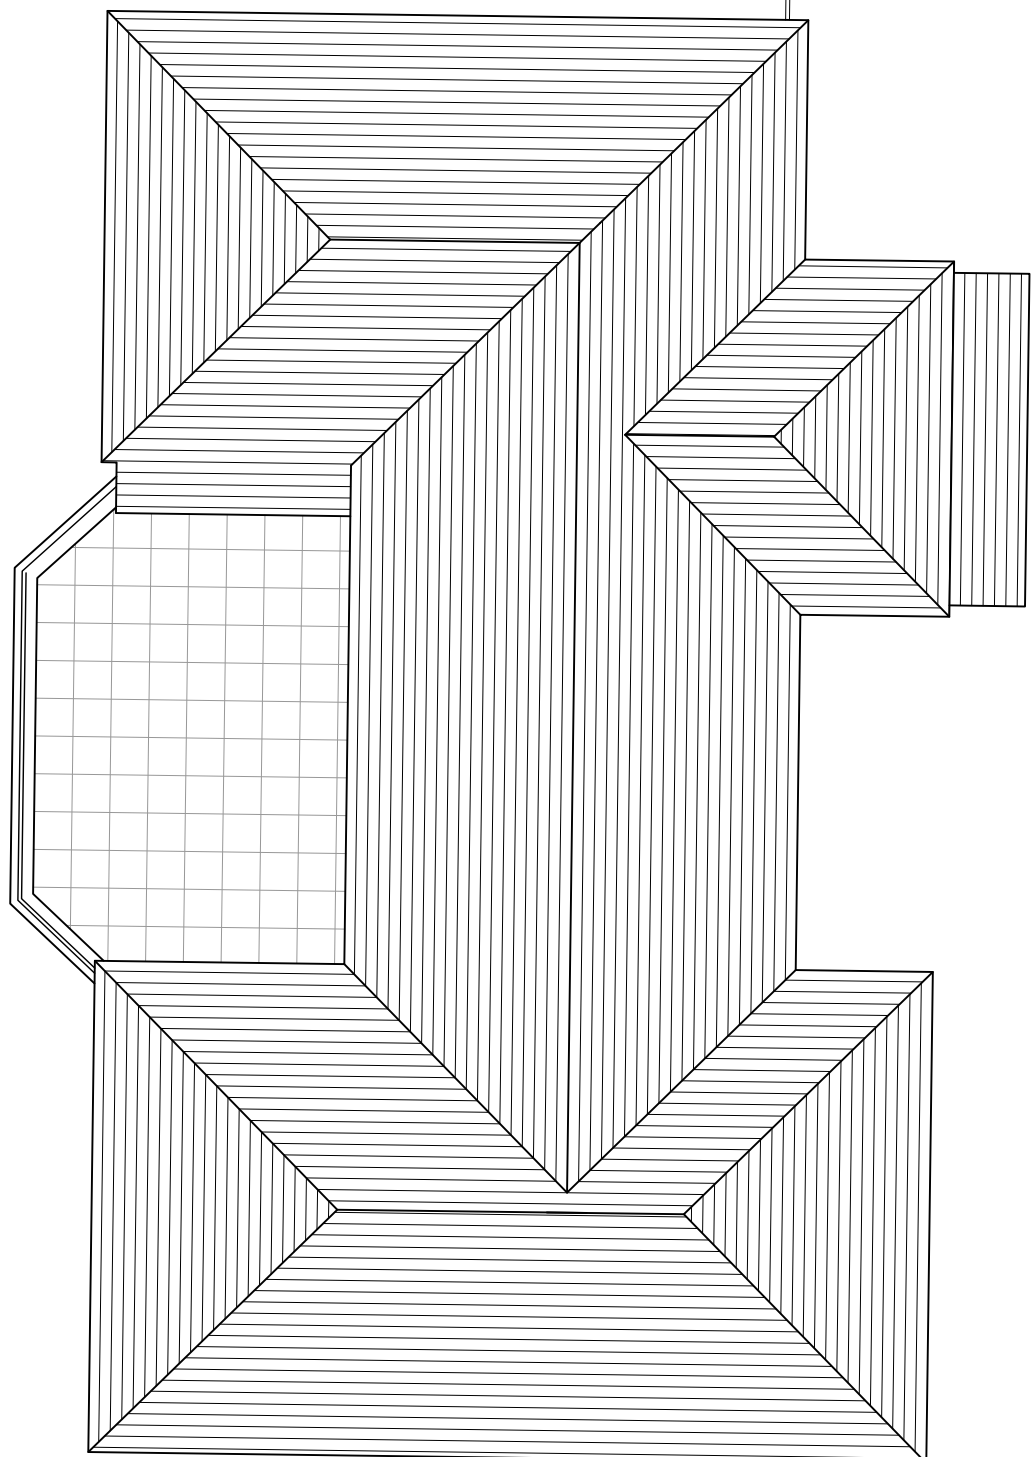

Highgate

EXISTING BLOCK PLAN  
SCALE 1:100

-	-	-	-
Rev	Date	Description	Init.
Client			

MR & MRS BANNAK

Project Title  
PROPOSED REPLACEMENT DWELING

CETLAS, FARM ROAD, NORTHWOOD, HA6 2NZ

Drawing Title

EXISTING BLOCK PLAN

Cad File	Sheet Size	Scale
P005	A1	1:100
Drawn by	AL	Drawing Date
BR	SEP 2023	Approved by
Project No.	Drawing No.	Revision
1923	P102	-



3-4 High Street Ruislip  
Middlesex HA4 7AR  
t: 01893 840071 f: 01893 840078  
info@jutla-architects.com  
jutla-architects.com

This drawing is property of Jutla Architects Ltd @ and must not be copied or otherwise reproduced. All dimensions must be checked on site before commencing work. No dimensions to be scaled from this drawing. This drawing was produced using AutoCad 2016.

PLANNING ISSUE