
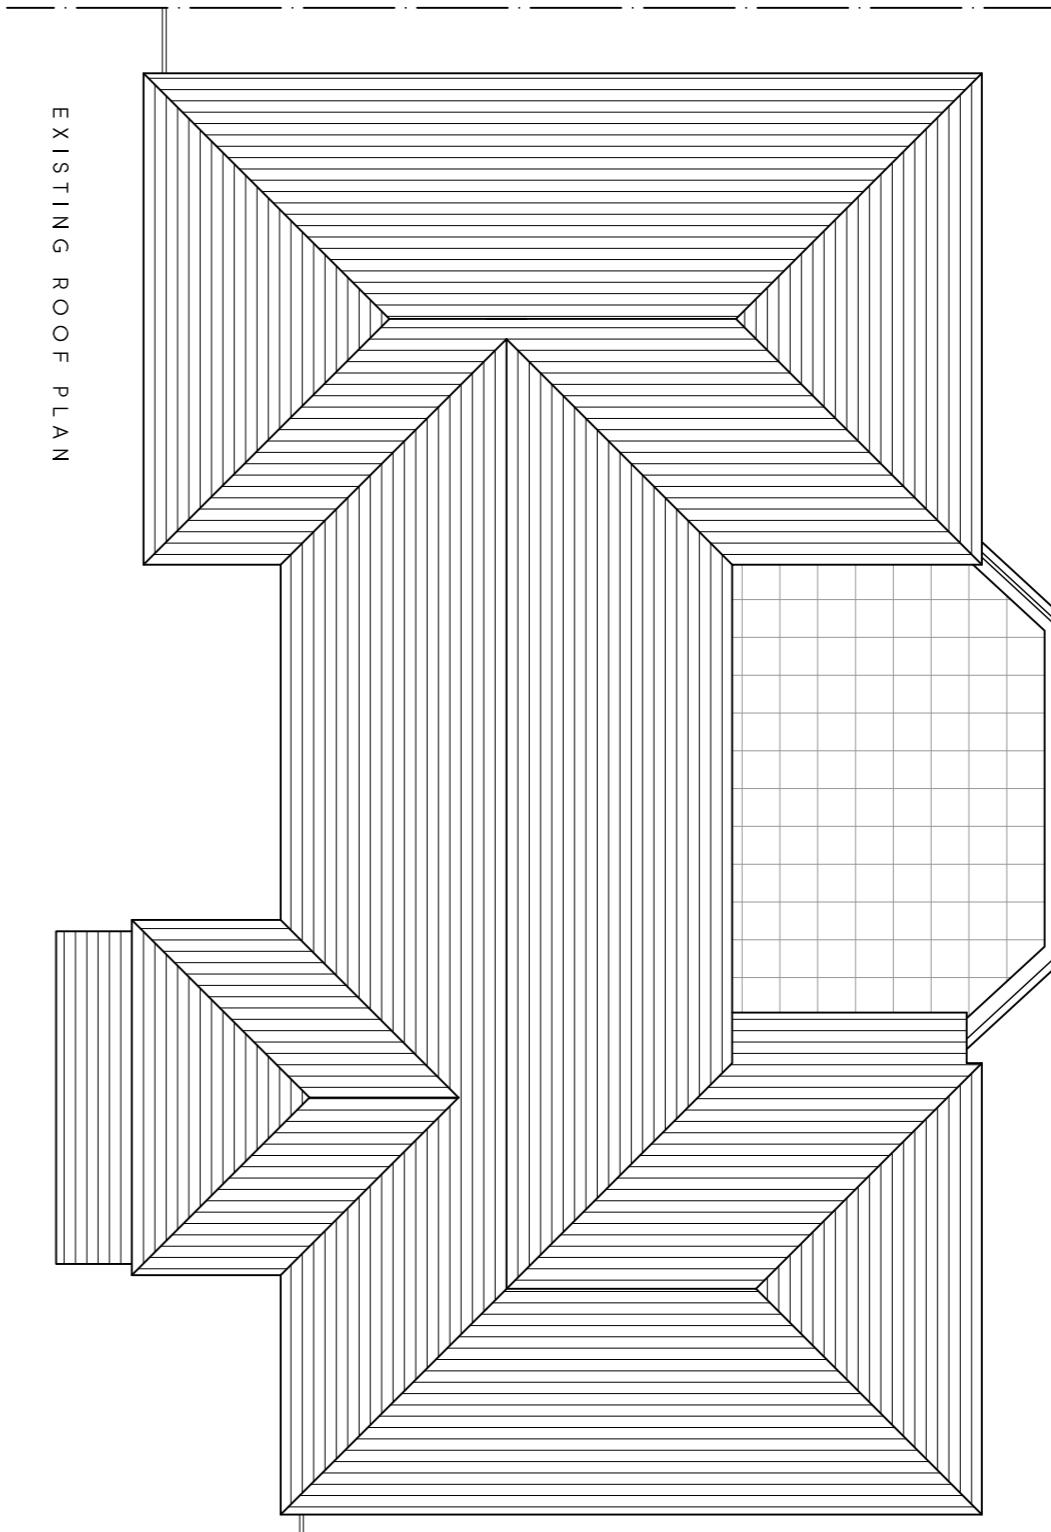
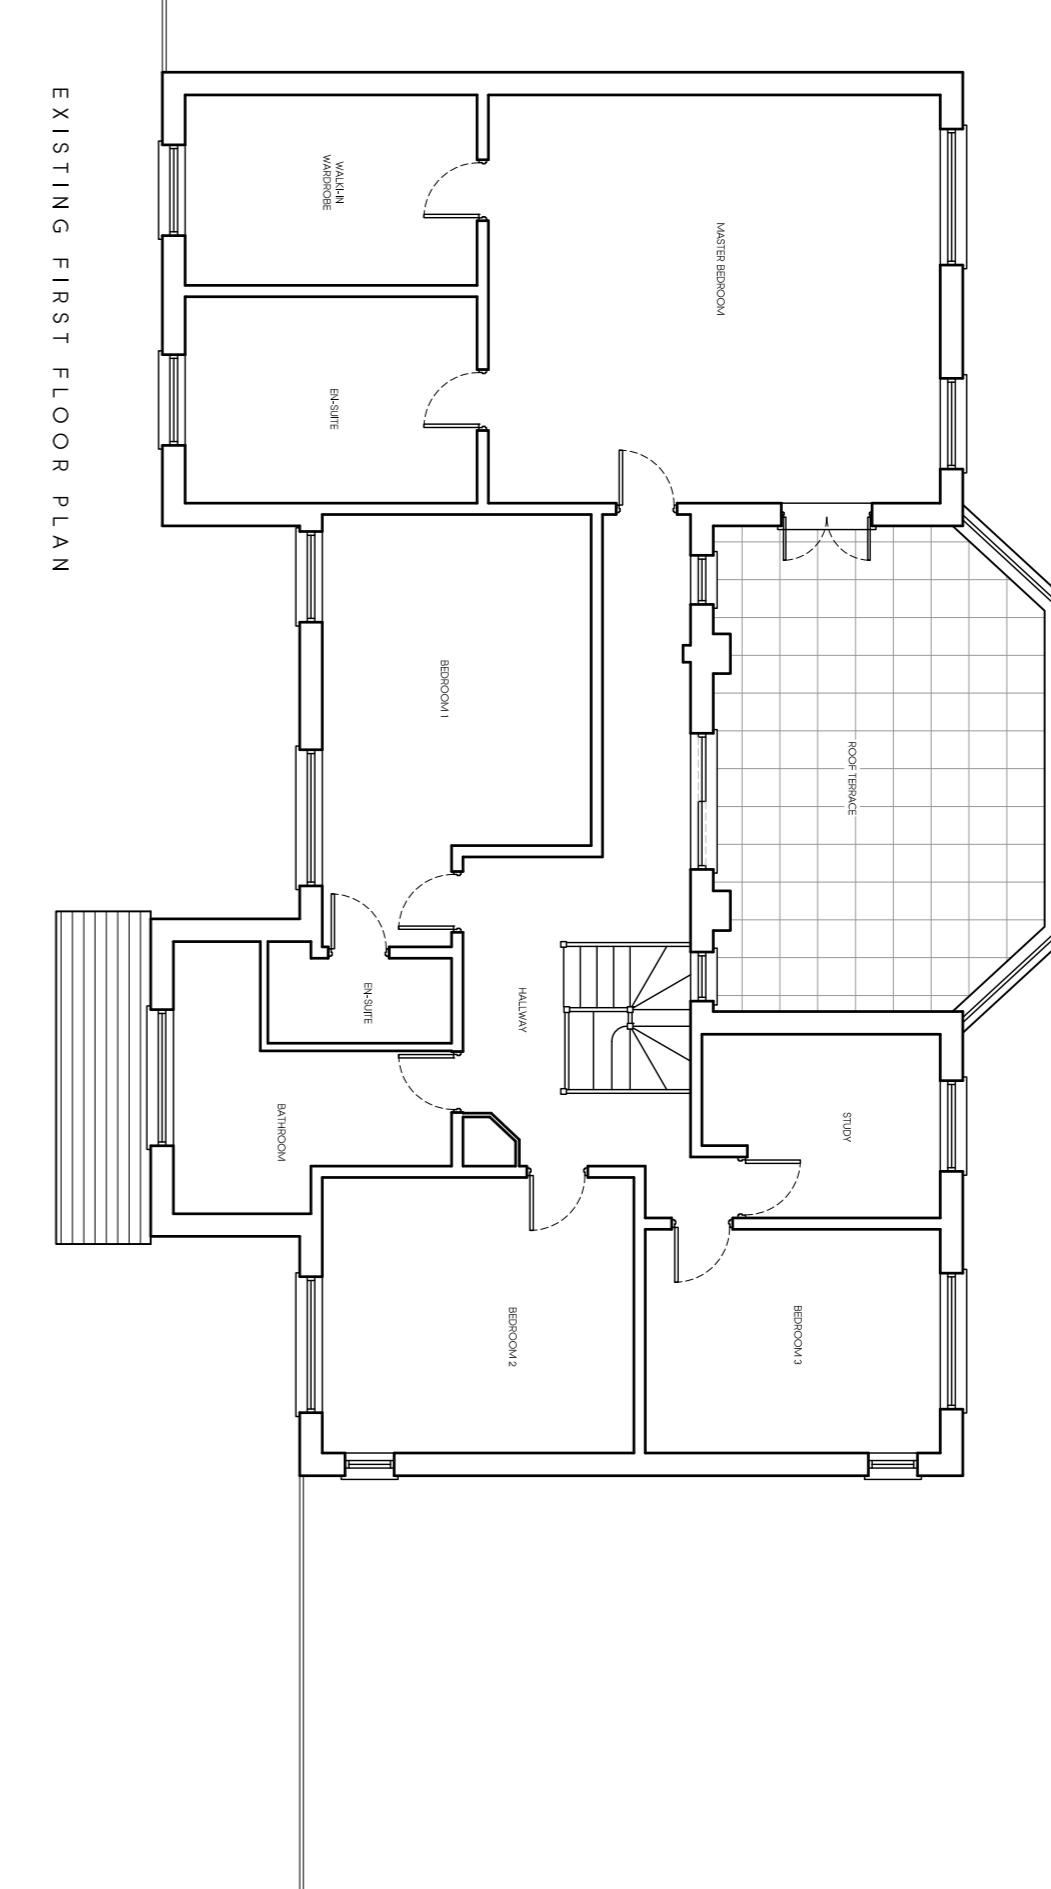


LOCATION PLAN
SCALE 1:1250

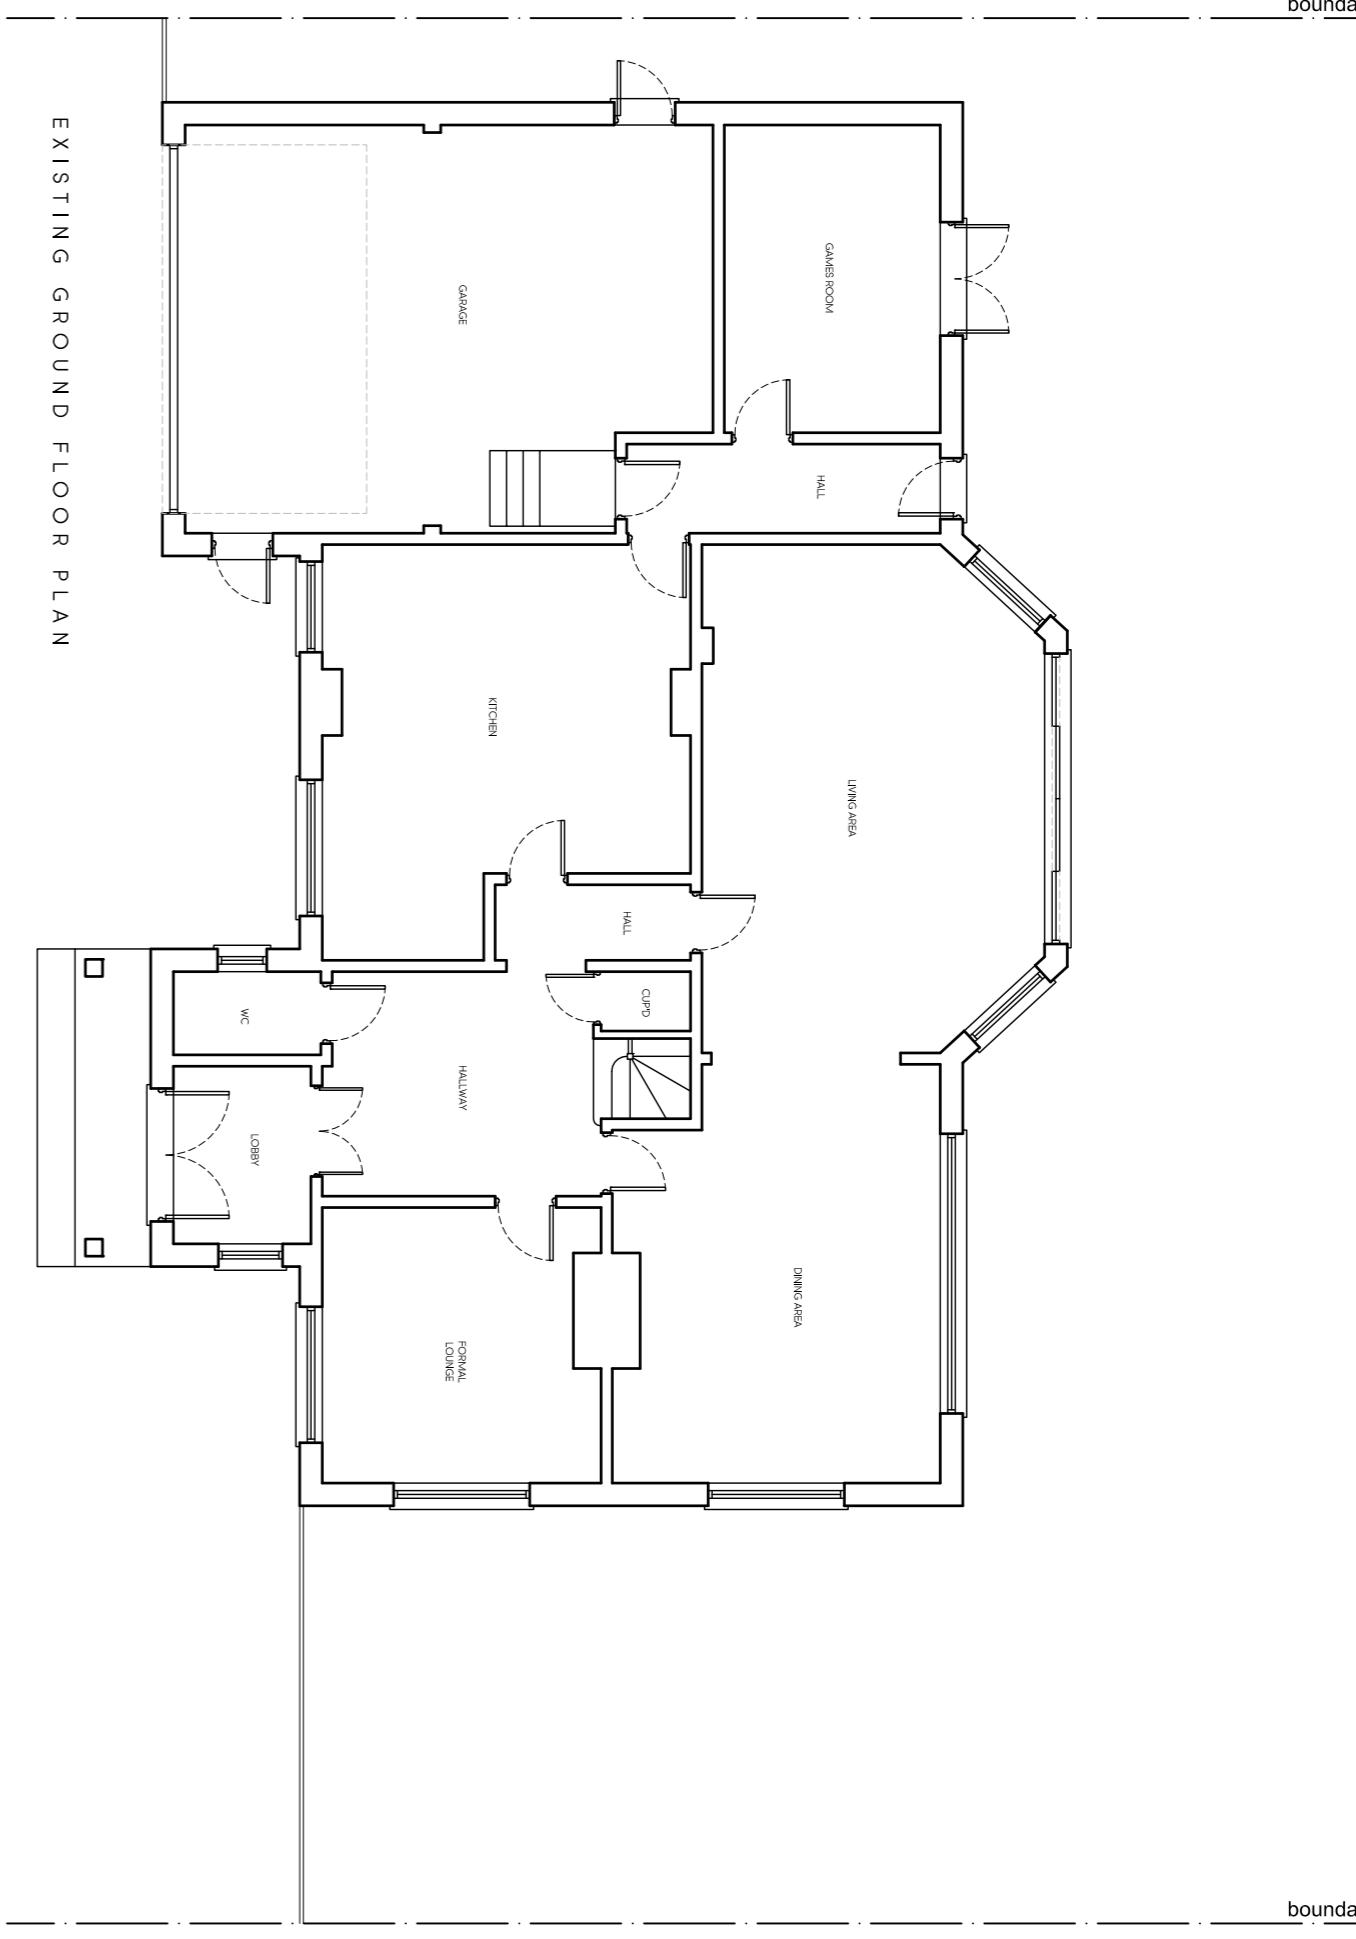

SCALE BAR 1:100
0 1m 2m 5m 10m 20m

Rev	Date	Description	Int.
Client			
MR & MRS BANAK			
Project Title PROPOSED REPLACEMENT DWELLING			
Drawing Title CETLAS FARM ROAD, NORTHWOOD, HA6 2HZ			
EXISTING PLANS AND ELEVATIONS			
Code File	Sheet Size	Scale	
P005	A1	1:100	
Drawn by	Drawing Date	Approved by	
BR	SEP 2023	NJ	
Project No.	Drawing No.	Revision	
1923	P201	-	

Juttila
Architects

224 High Street Rustop
Middlesex HA6 7AR

01992 640722 / 01992 640708

juttila-architects.com

This drawing is the property of Juttila Architects Ltd © and must not be copied or otherwise reproduced. All dimensions to be checked on site before commencing work. No alterations to be made from this drawing. This drawing was produced using AutoCAD 2016.

PLANNING ISSUE