
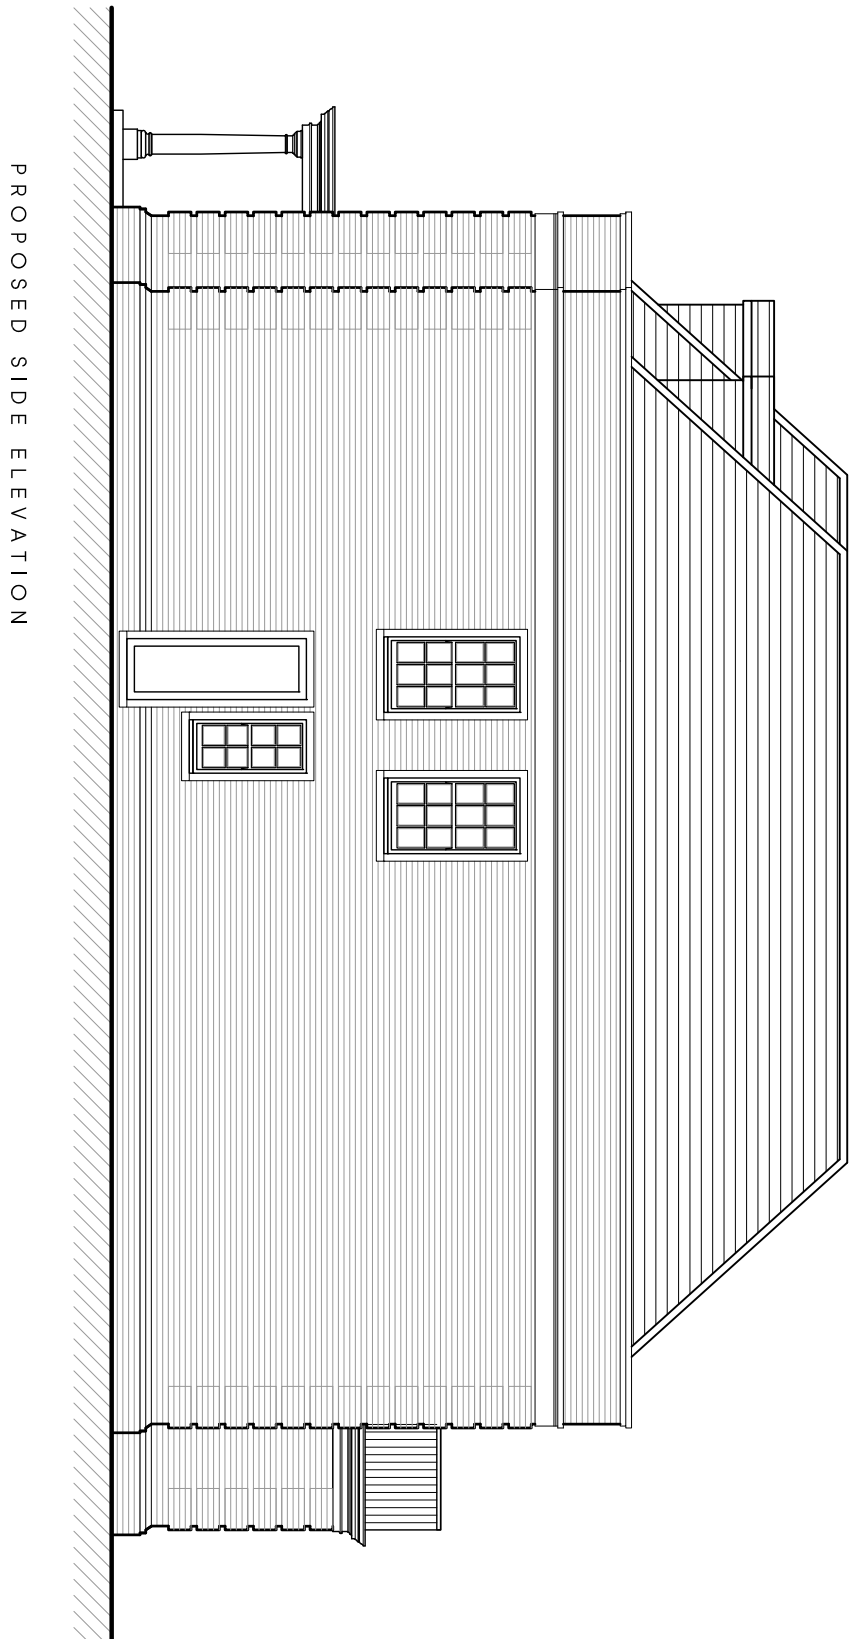
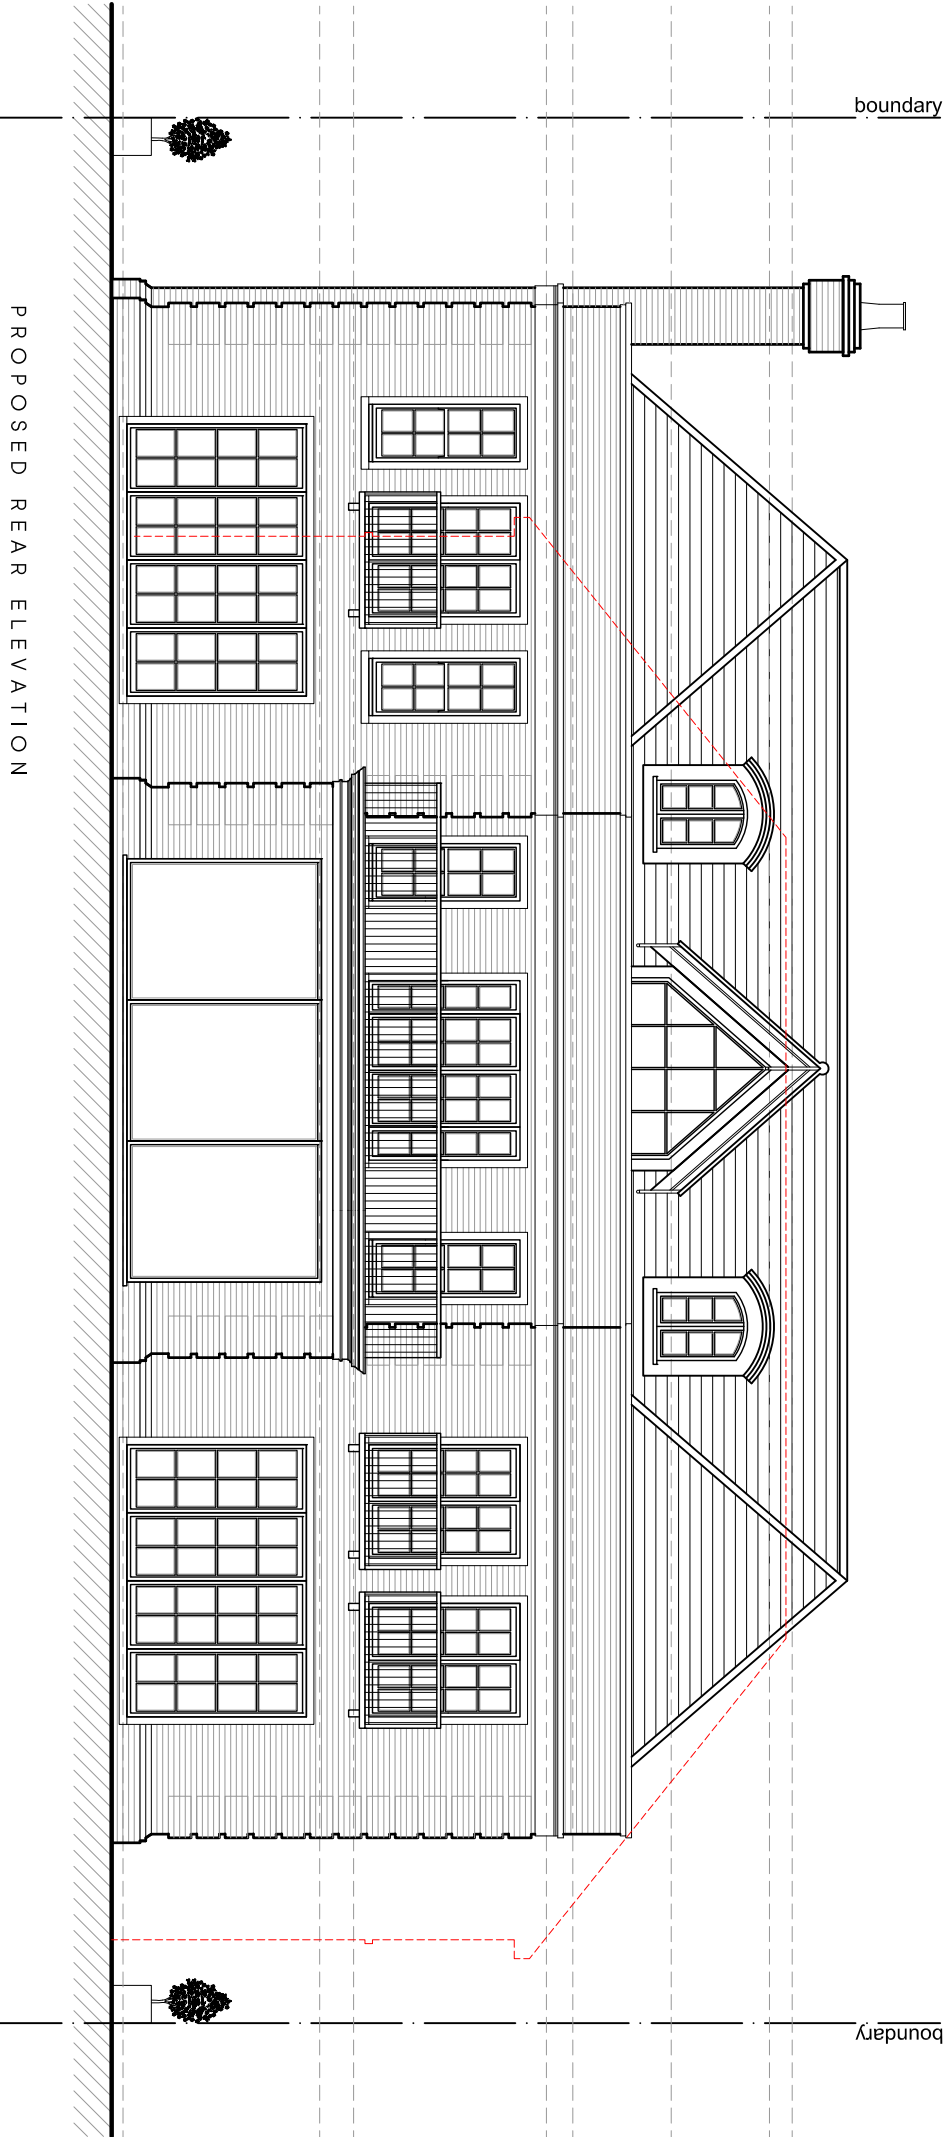
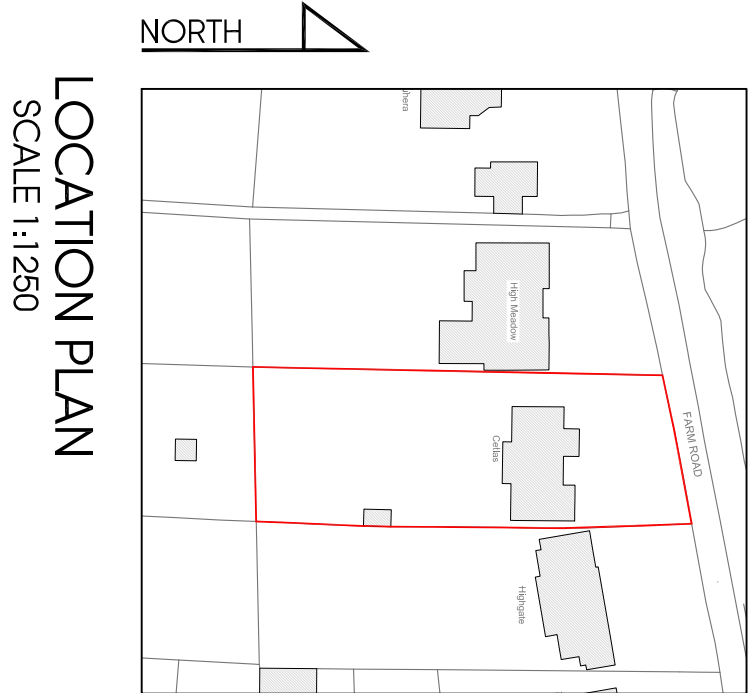
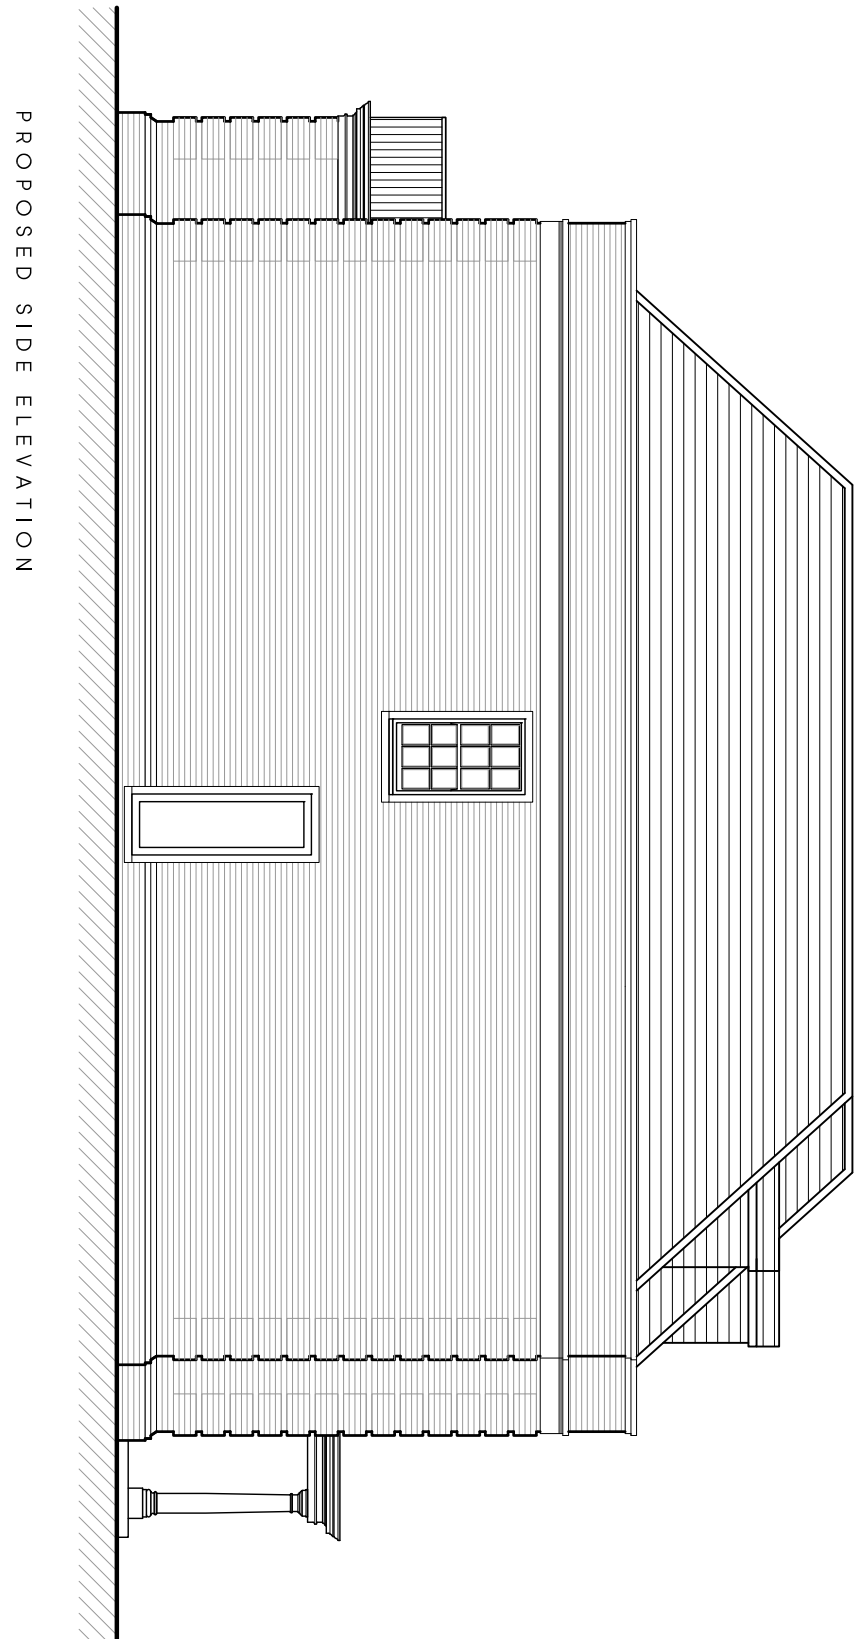
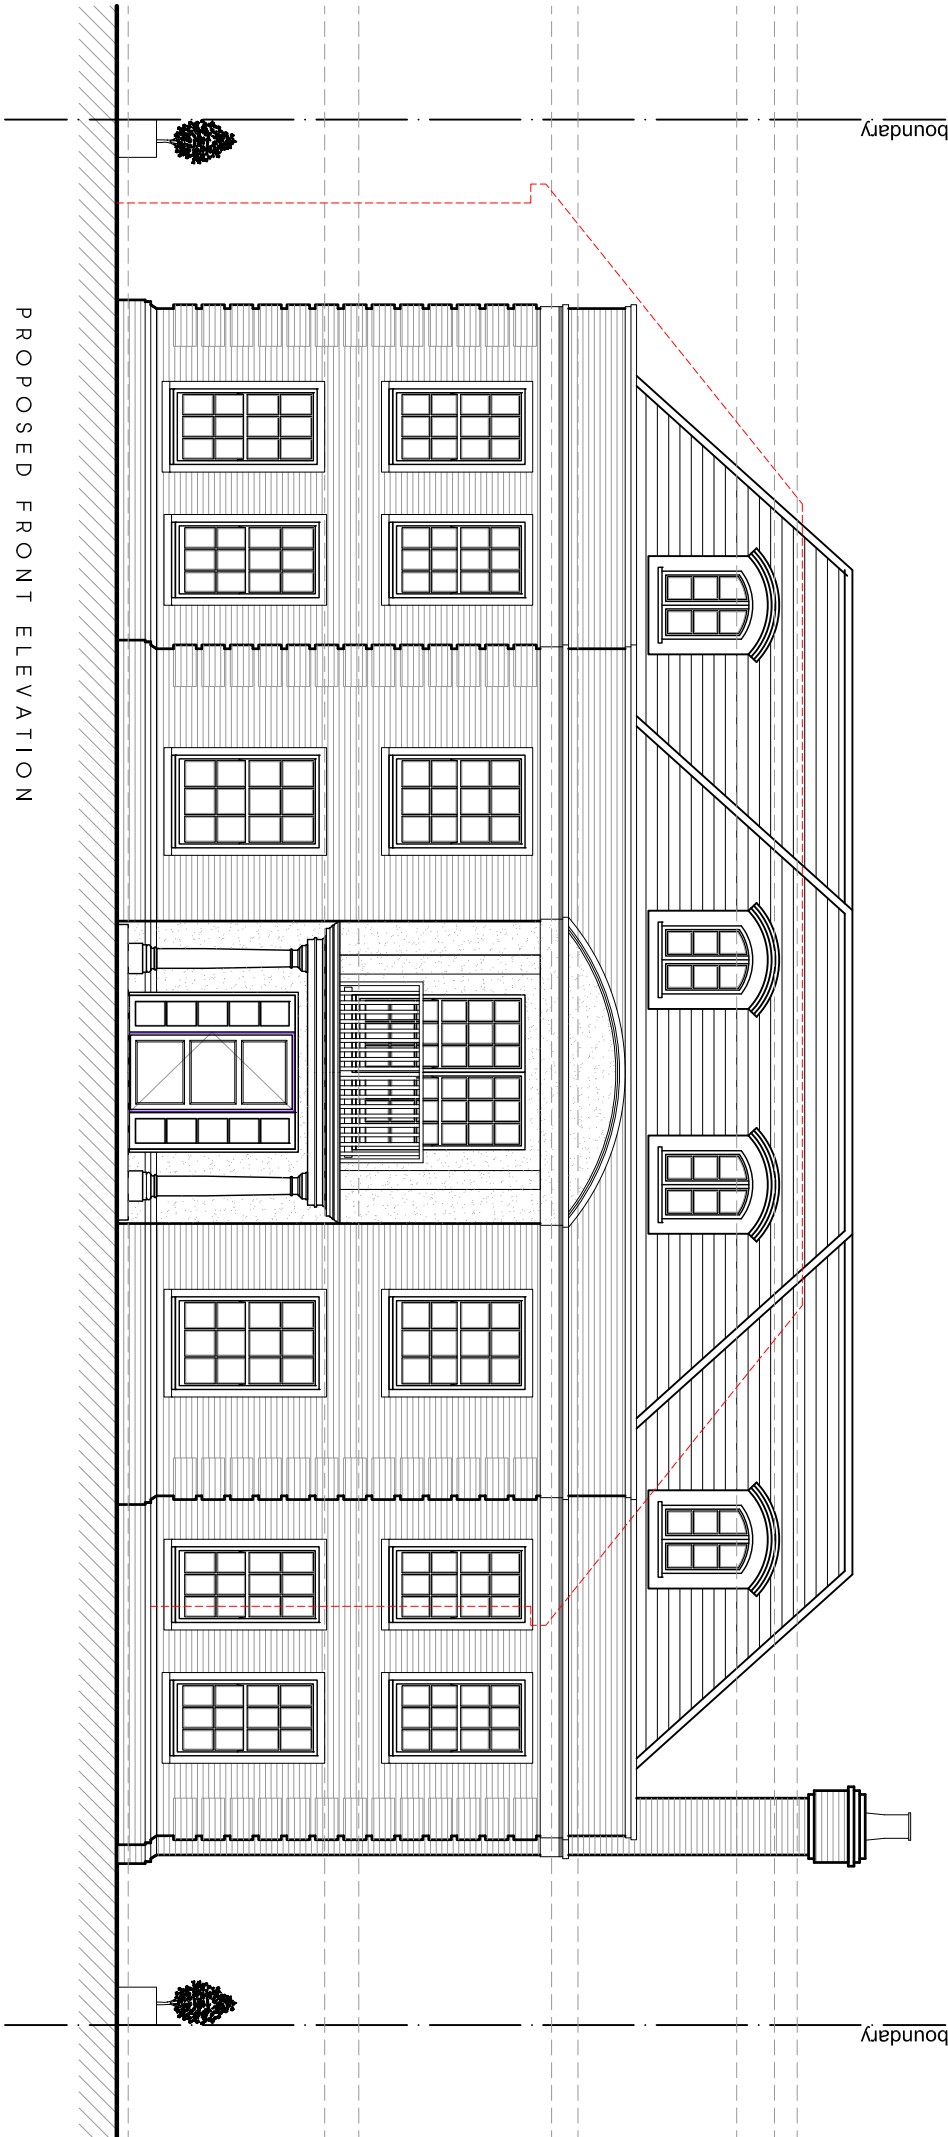
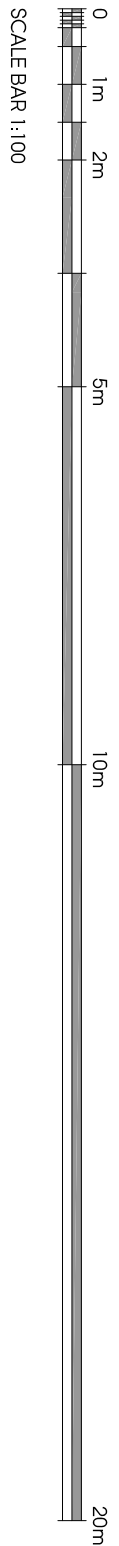
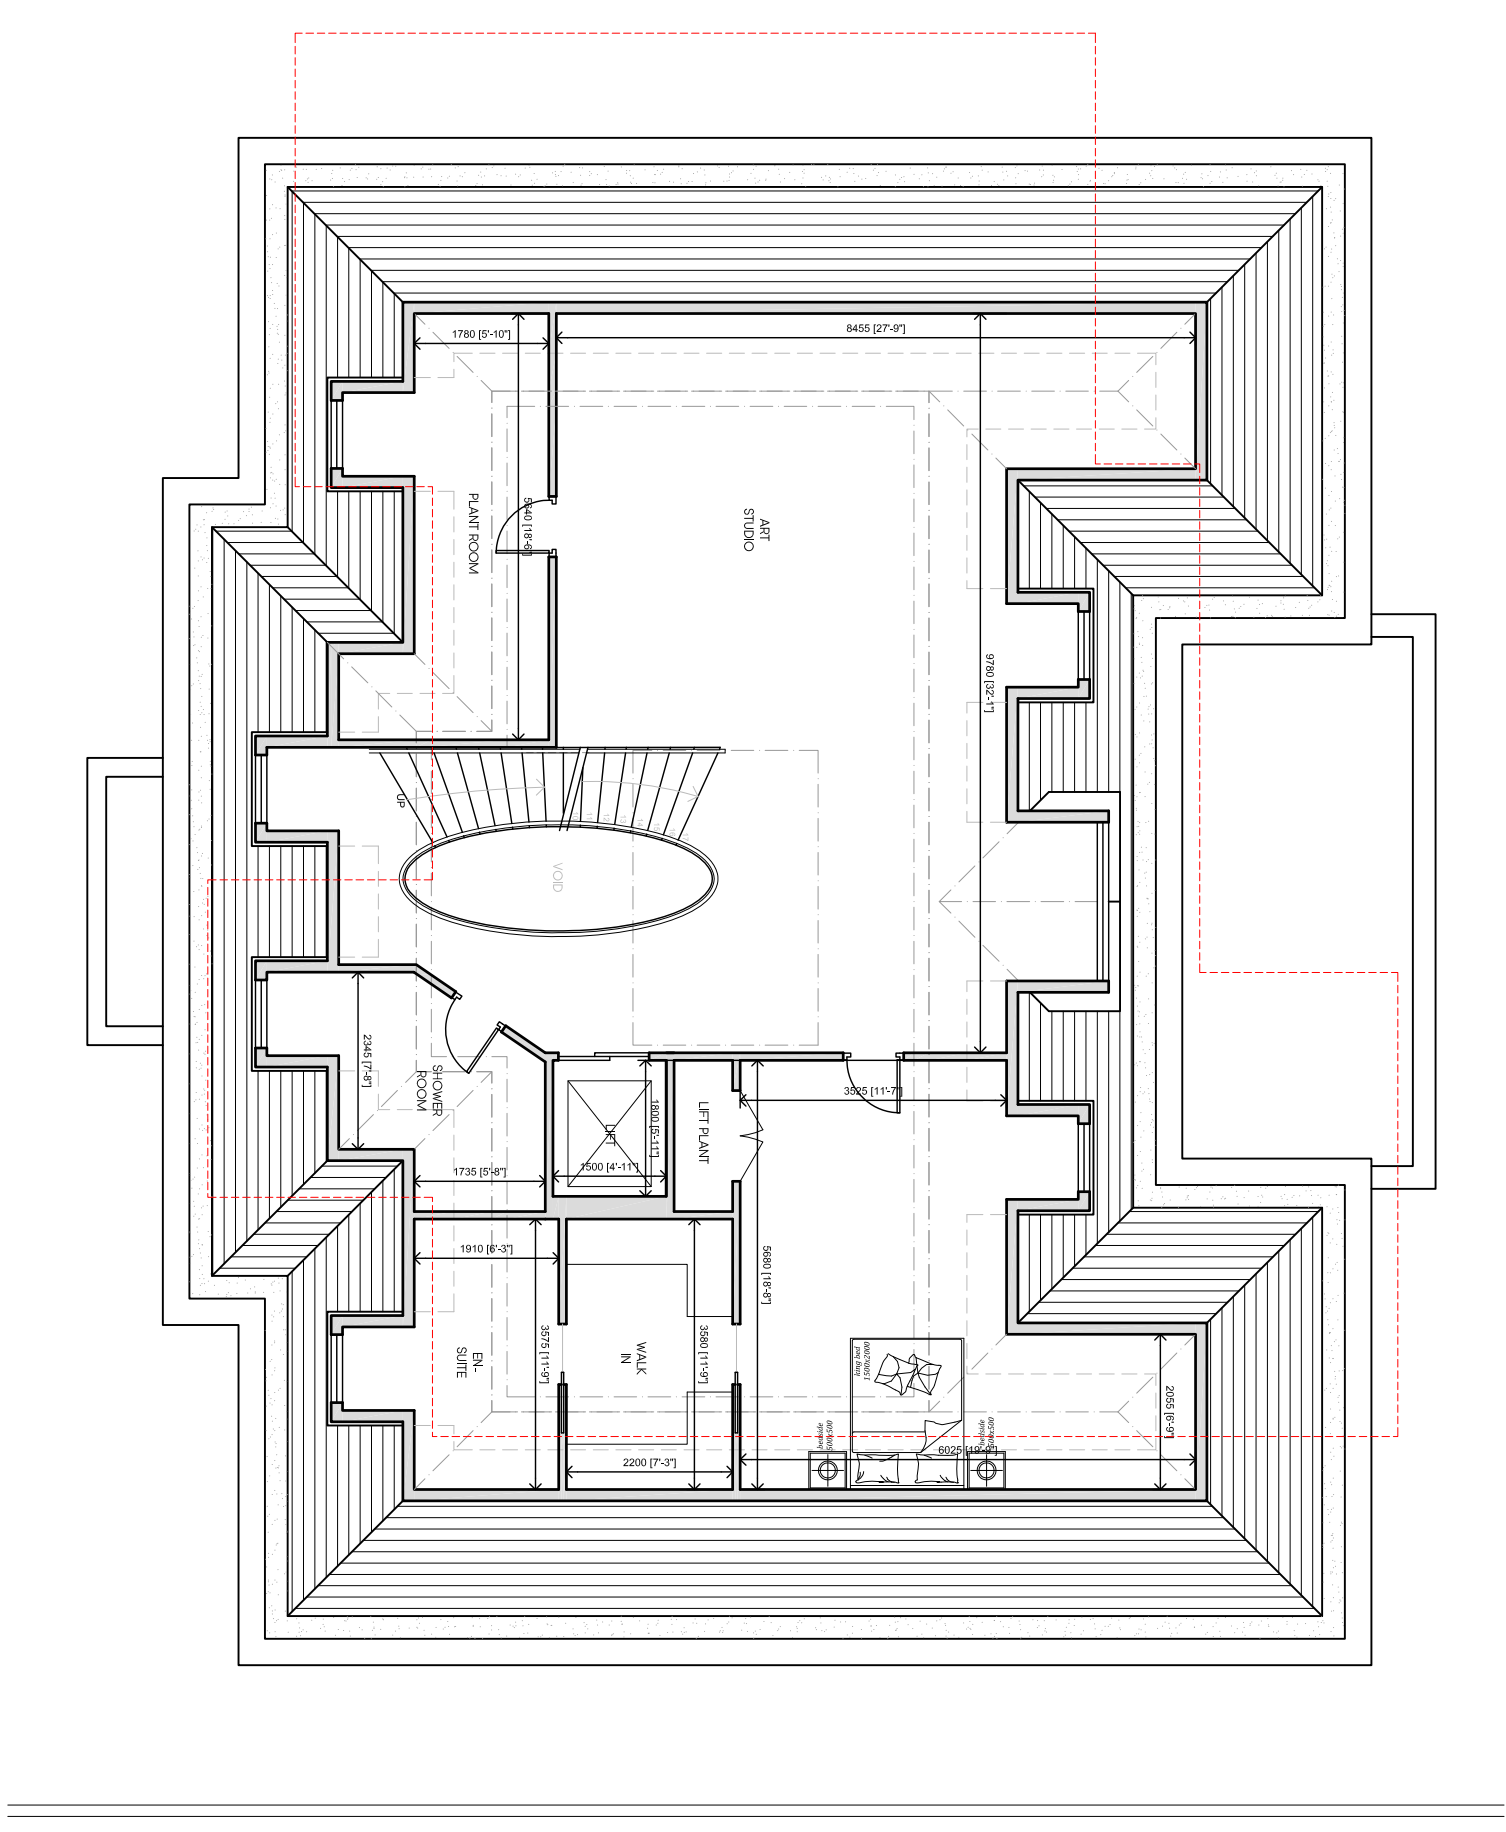
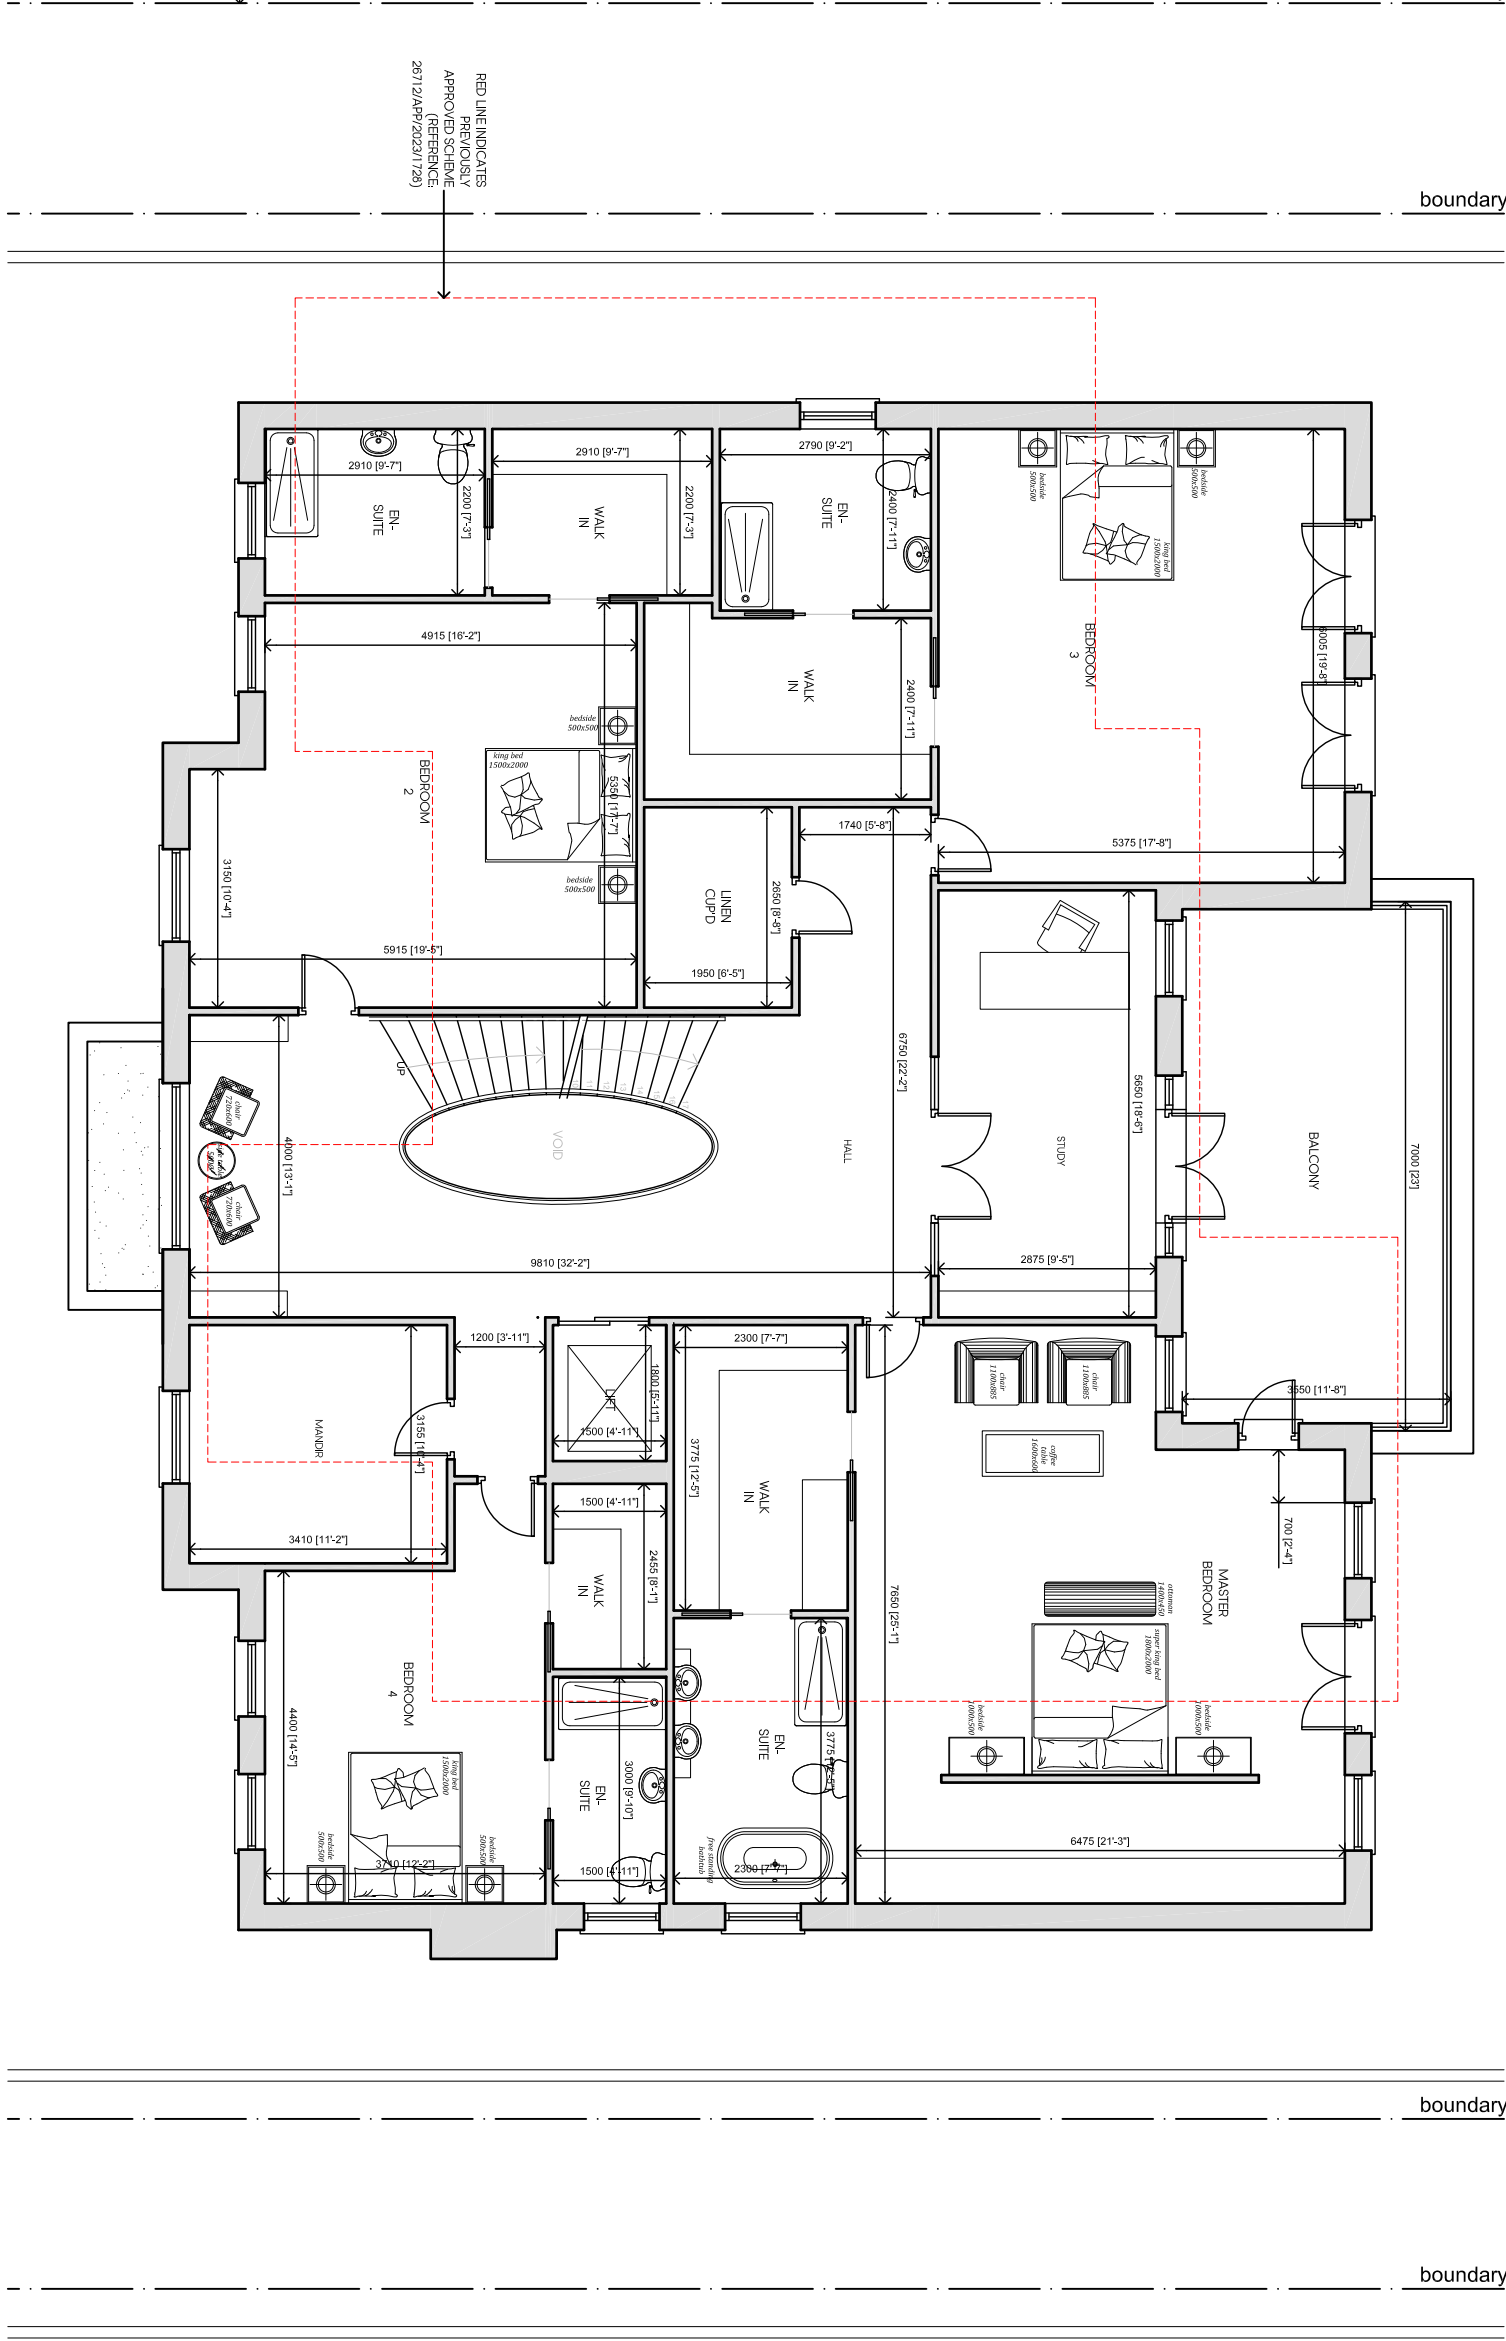


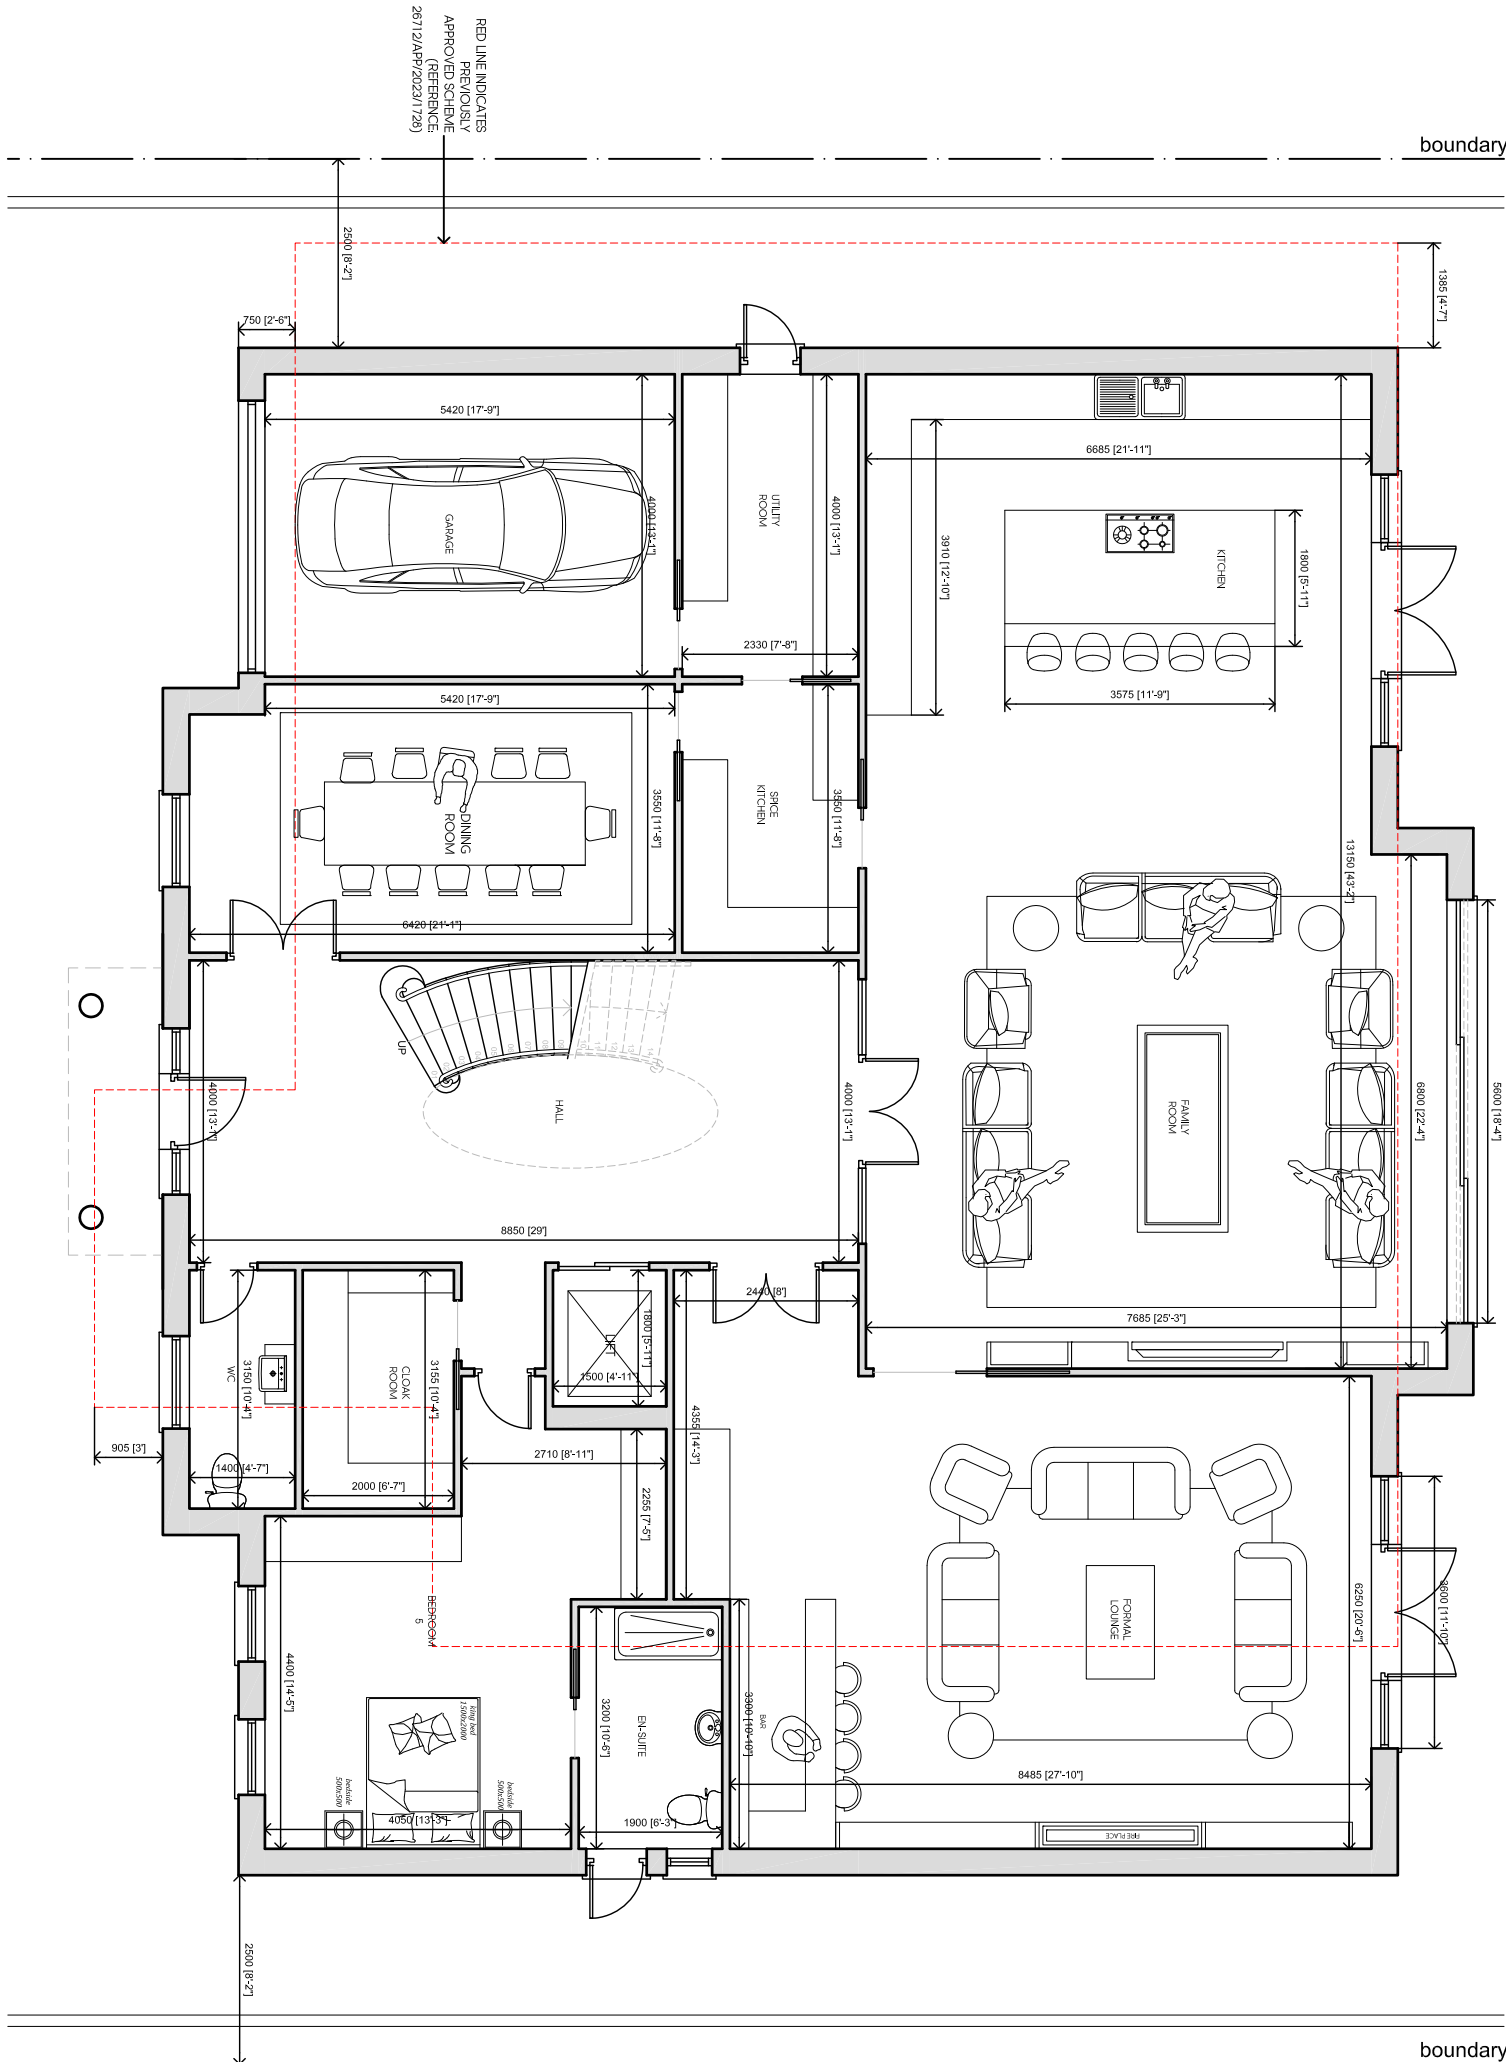

Rev	Date	Description	Init.
-	-	-	-

Client	Description	Init.
MR & MRS BANK	PROPOSED REPLACEMENT DWELLING	-

Project Title
CETLAS FARM ROAD, NORTHWOOD HA6 2NZ

Drawing Title
PROPOSED PLANS AND ELEVATIONS

Code	File	Sheet Size	Scale
P005	A1	1100	1:100

Drawn by	Drawn Date	Approved by
BR	SEP 2023	NJ

Project No.	Drawing No.	Revision
1923	P202	-

Jutla
Architects

2-4 High Street, Ruislip
Middlesex HA6 7AR
11 823 84037 / 01893 840078
info@jutlaarchitects.com
jutlaarchitects.com

This drawing is property of Jutla Architects Ltd. It is not to be copied or otherwise reproduced. All dimensions must be checked on site before commencing work. No dimensions to be scaled from this drawing. This drawing was produced using AutoCad 2016.

PLANNING ISSUE