
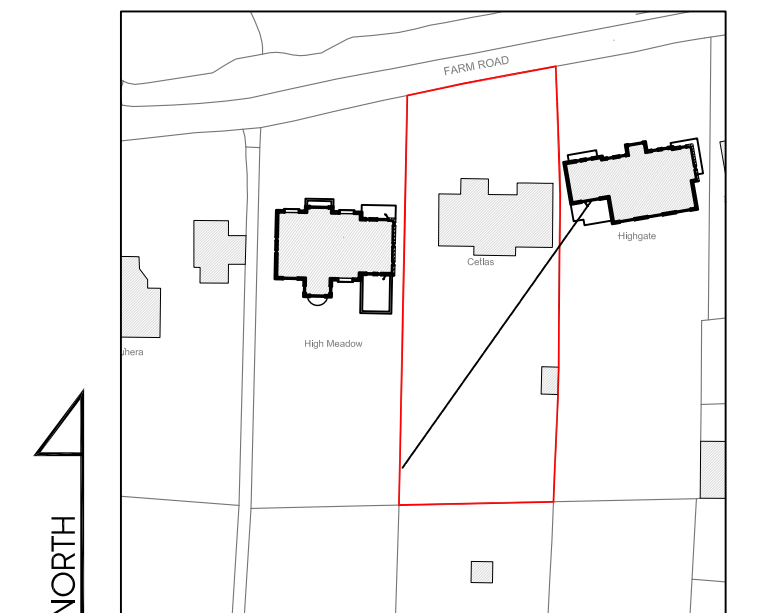
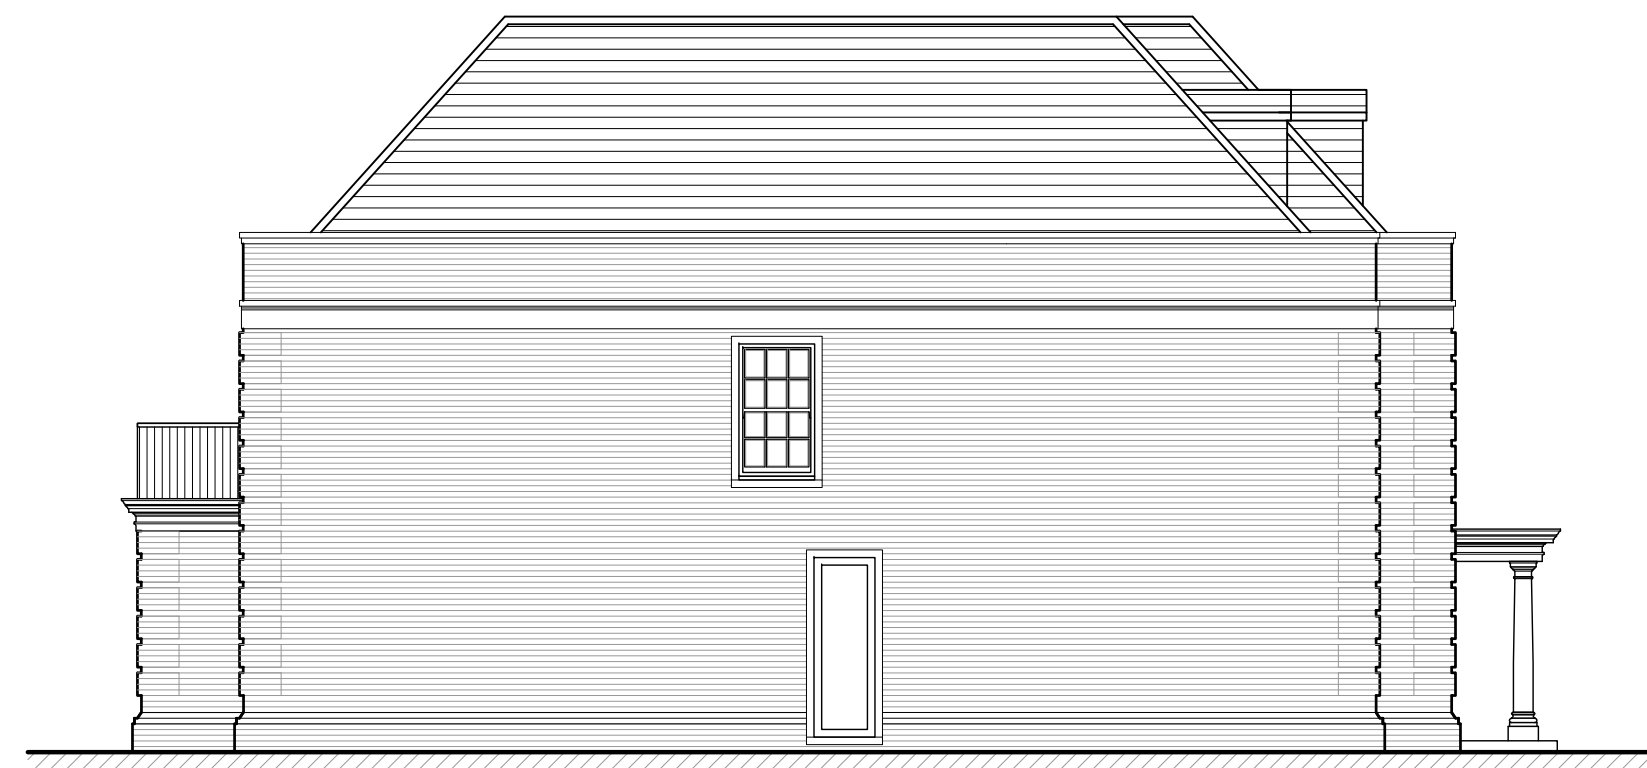
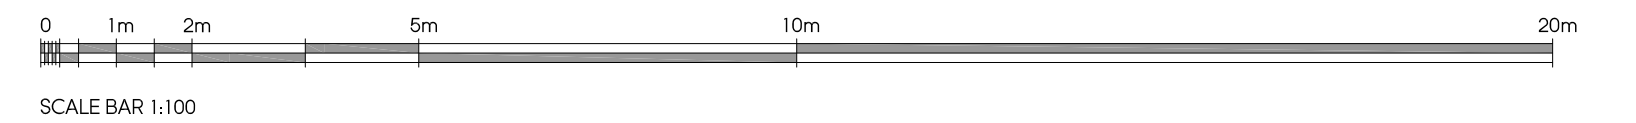
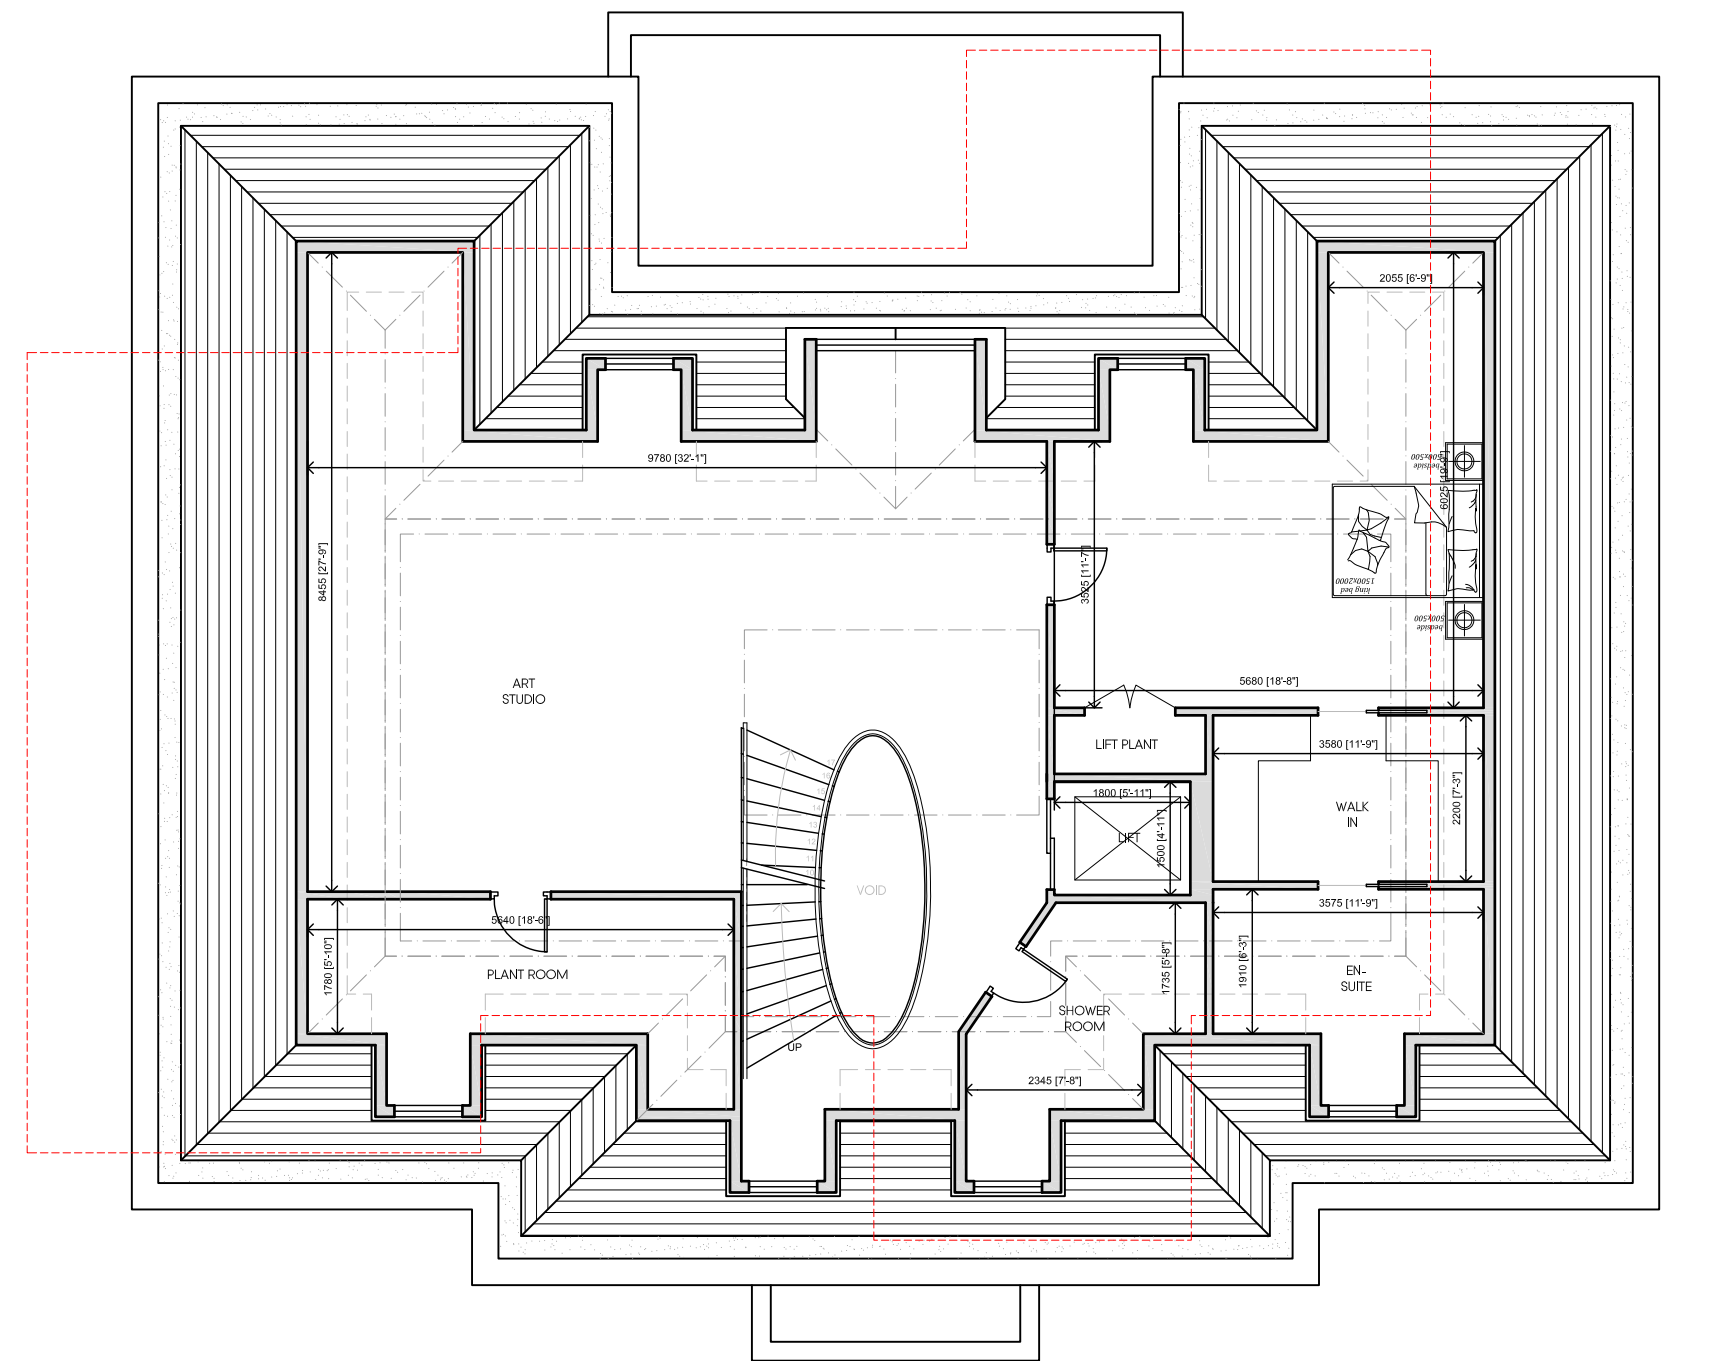
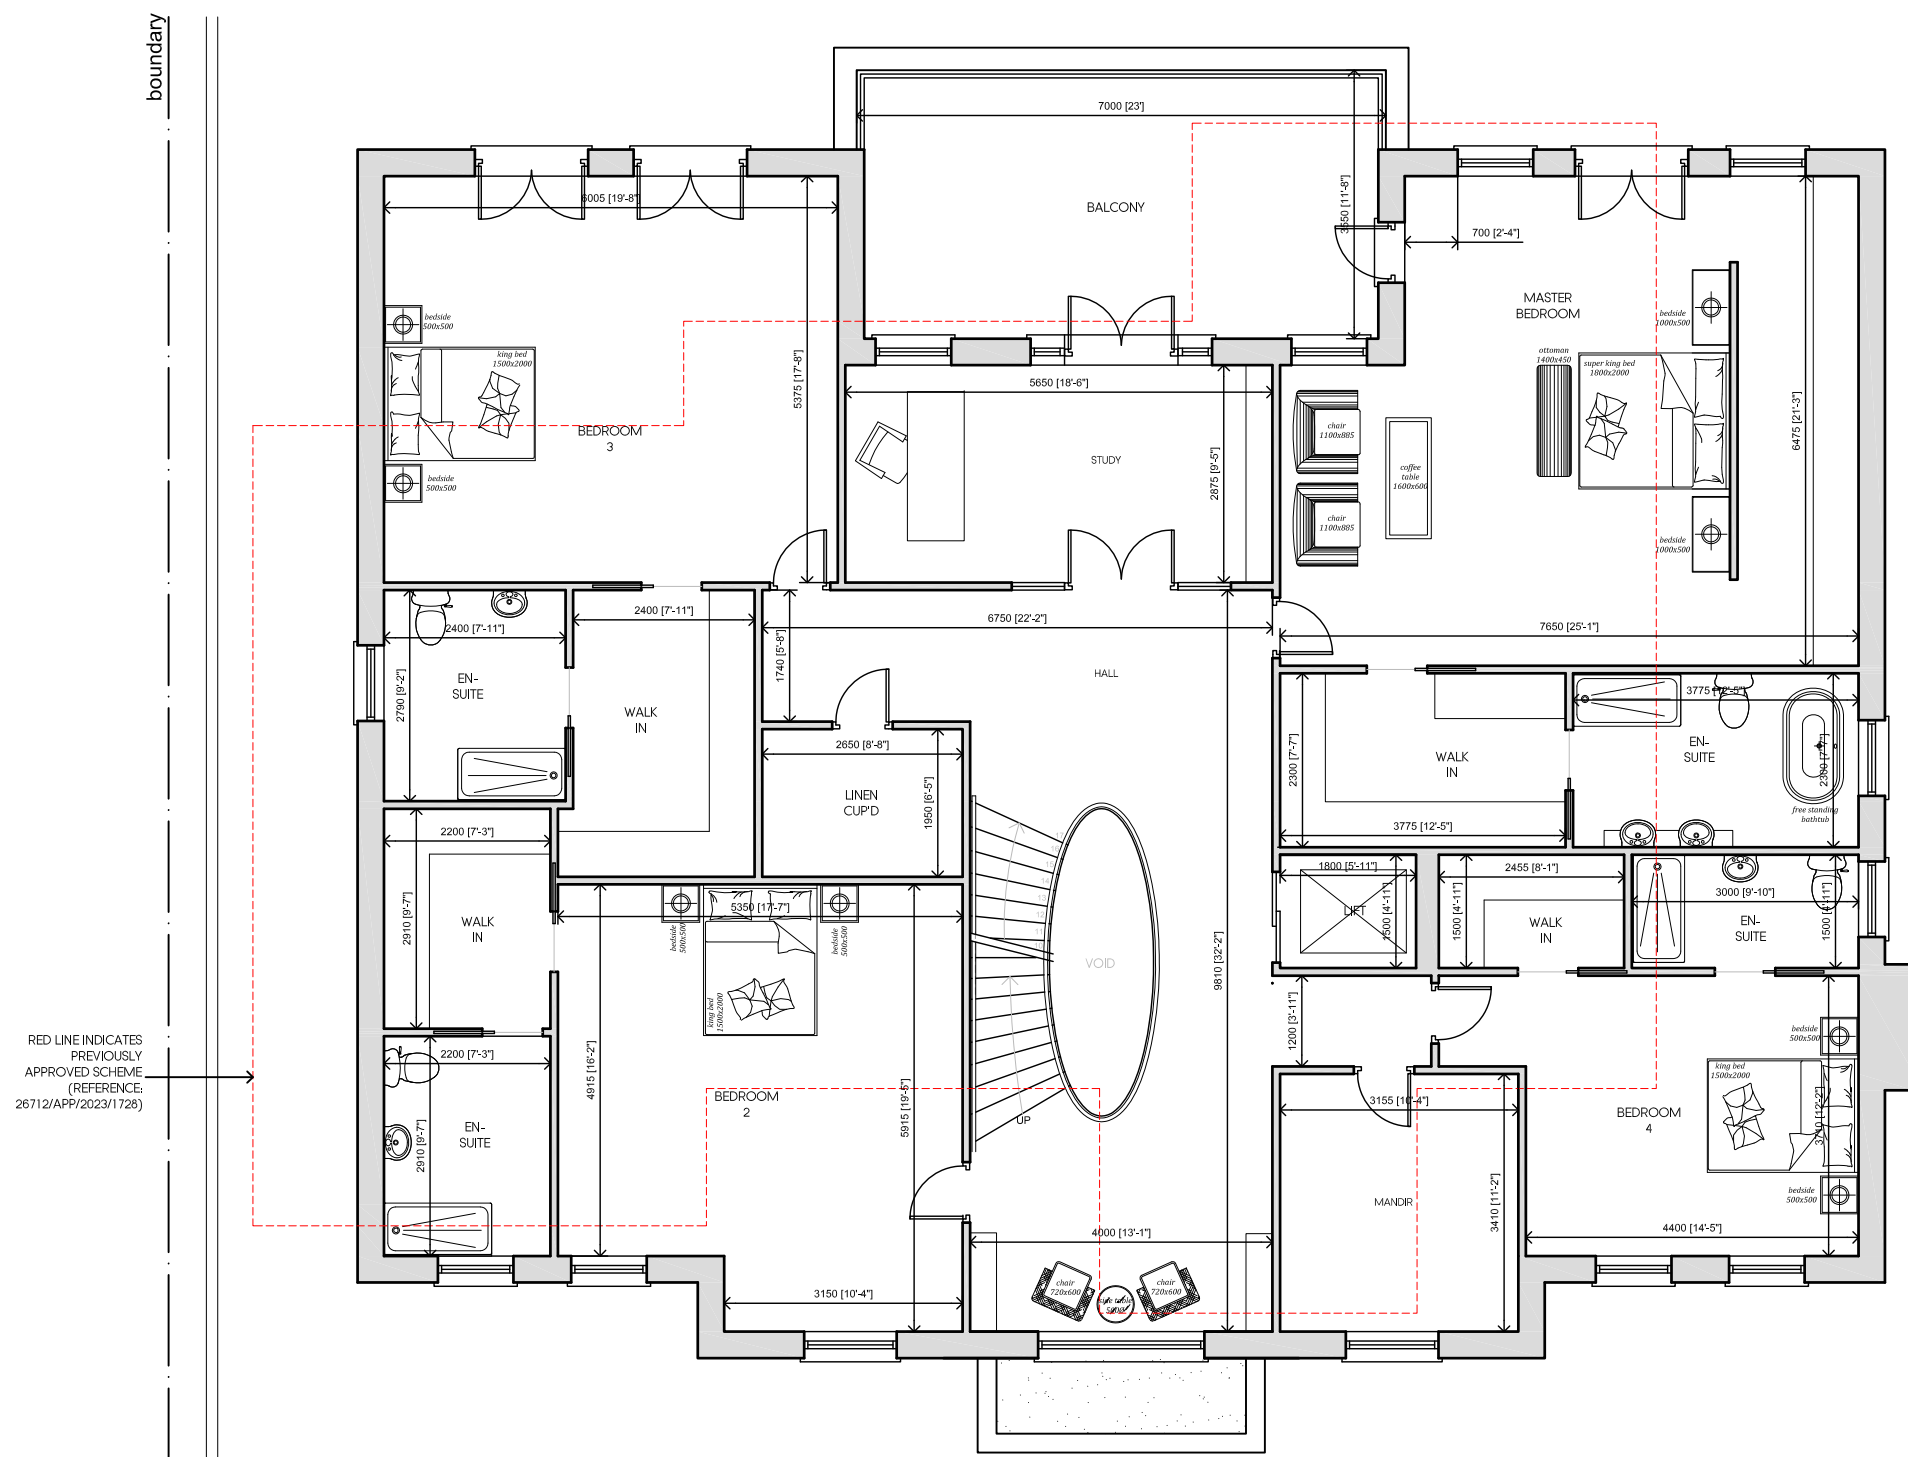


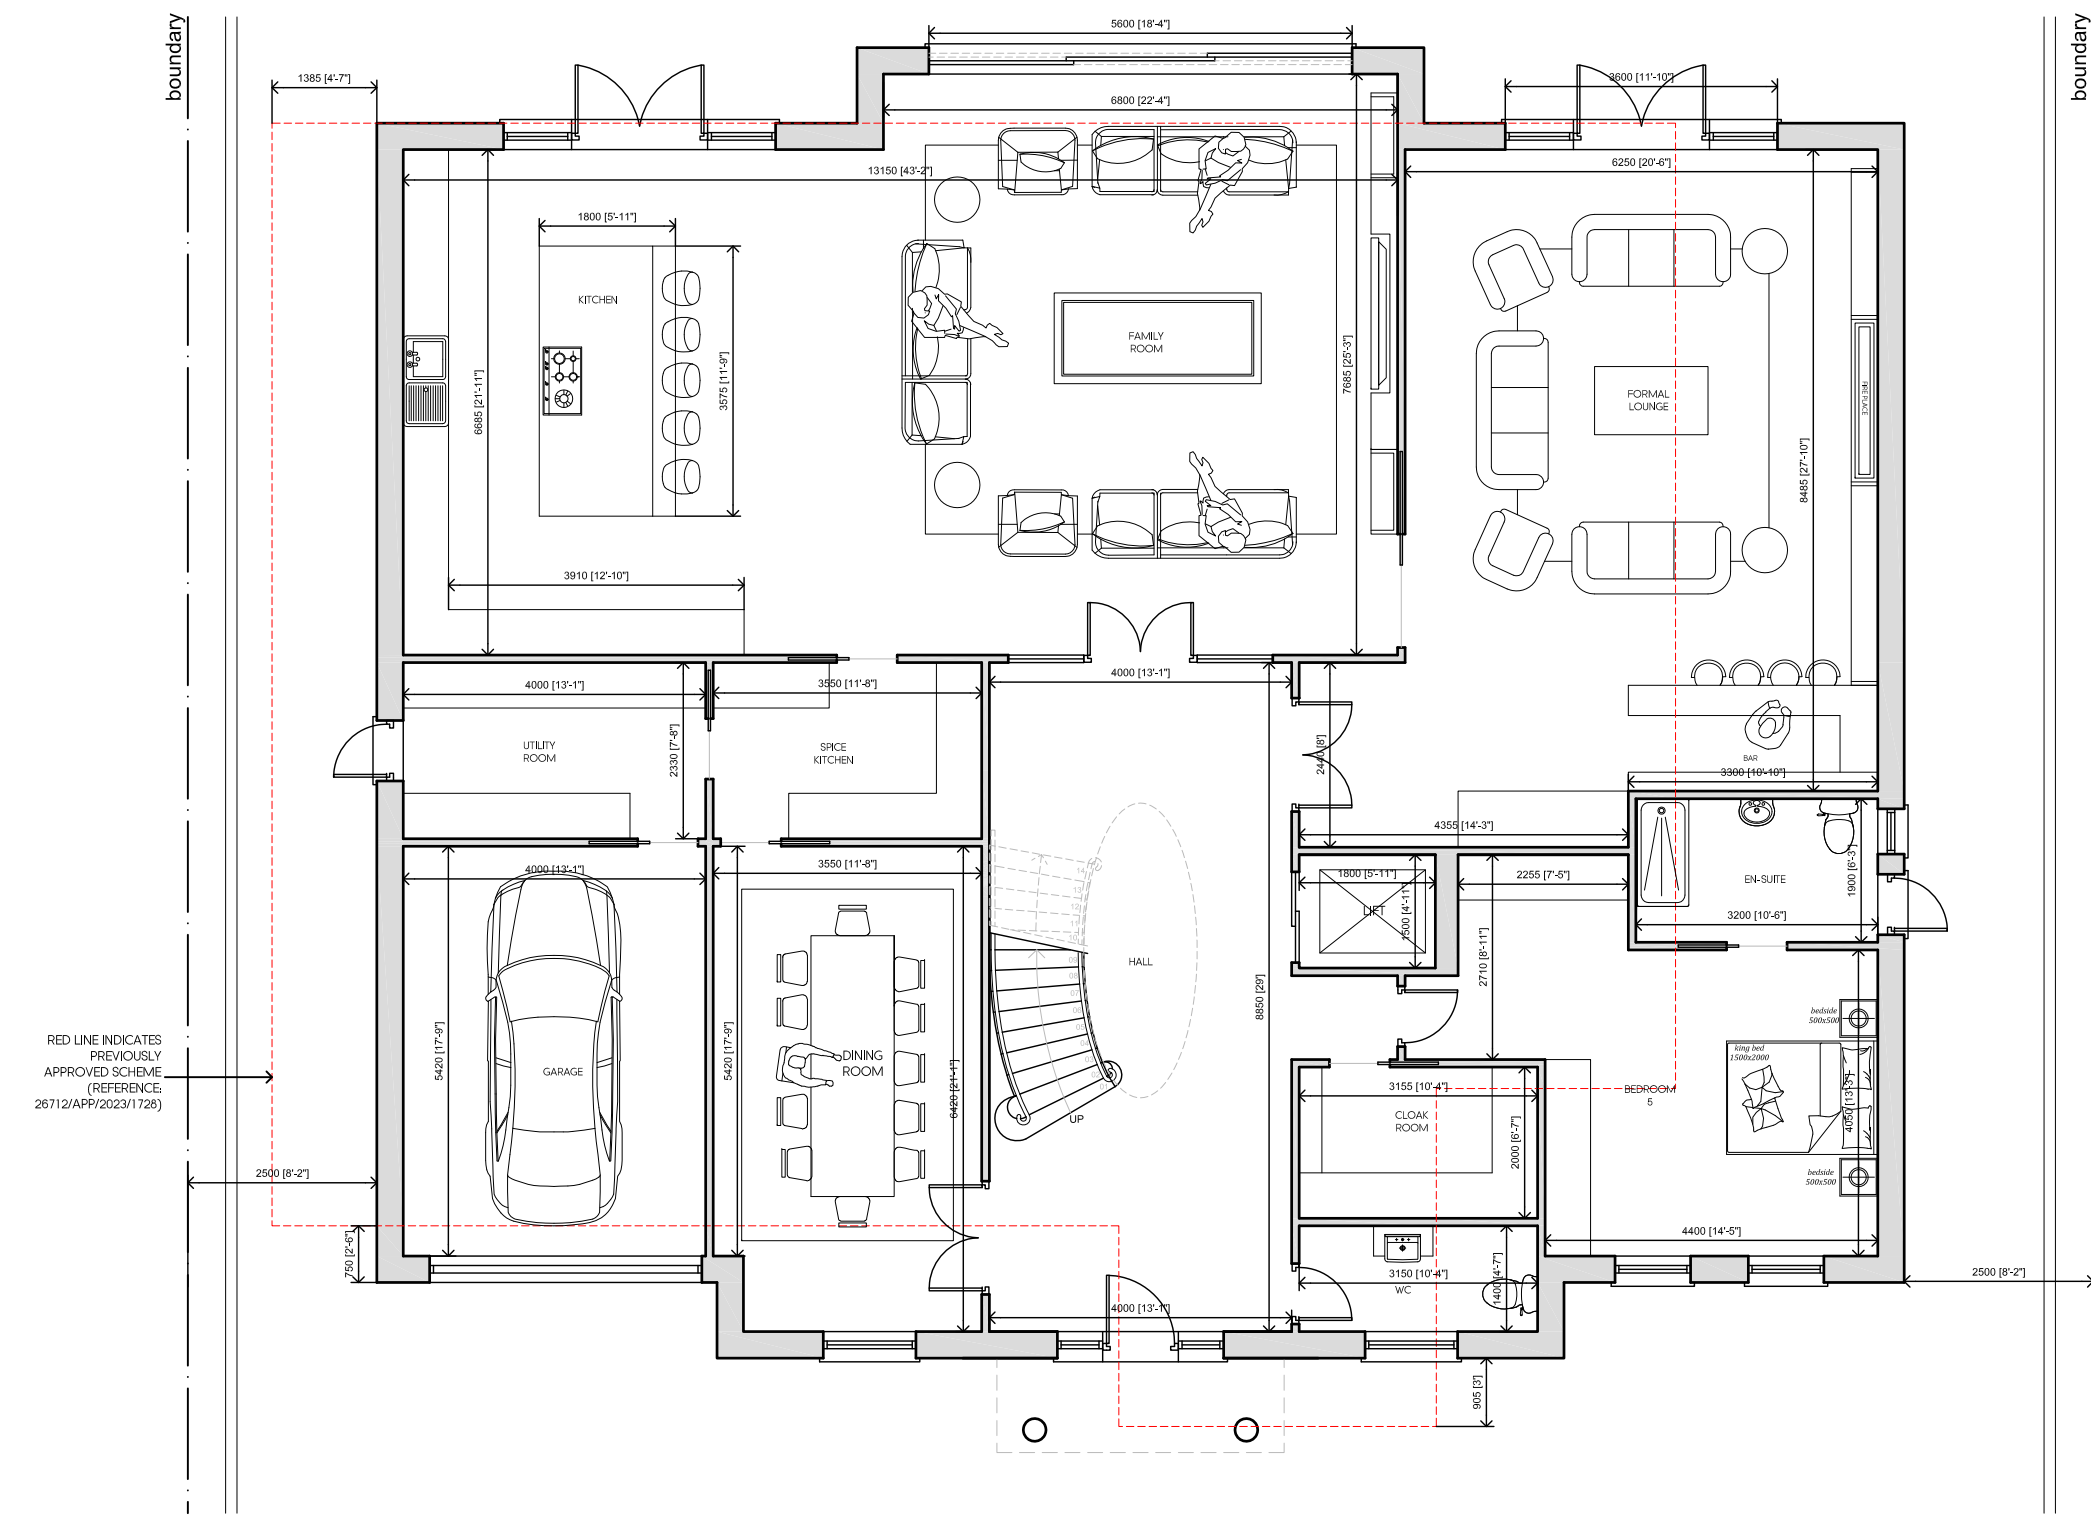

LOCATION PLAN
SCALE 1:1250

Rev	Date	Description	Init.
B	14.02.24	AMENDED TO SUIT COUNCIL COMMENTS	BR
A	26.01.24	AMENDED TO SUIT COUNCIL COMMENTS	BR

Client

Project Title
PROPOSED REPLACEMENT DWELLING

CETLAS, FARM ROAD, NORTHWOOD, HA6 2NZ
Drawing Title

PROPOSED PLANS AND ELEVATIONS

Cad File	Sheet Size	Scale
P005	A1	1:100
Drawn by	Drawing Date	Approved by
BR	SEP 2023	NJ
Project No.	Drawing No.	Revision
1923	P202	B

Jutla Architects

2-4 High Street Rudlip
Middlesex HA4 7AR
1 01923 840077 | 01923 840078
info@jutla-architects.com
jutla-architects.com

This drawing is property of Jutla Architects Ltd © and must not be copied or otherwise reproduced. All dimensions must be checked on site before commencing work. No dimensions to be scaled from this drawing. This drawing was produced using AutoCad 2016.

PLANNING ISSUE