


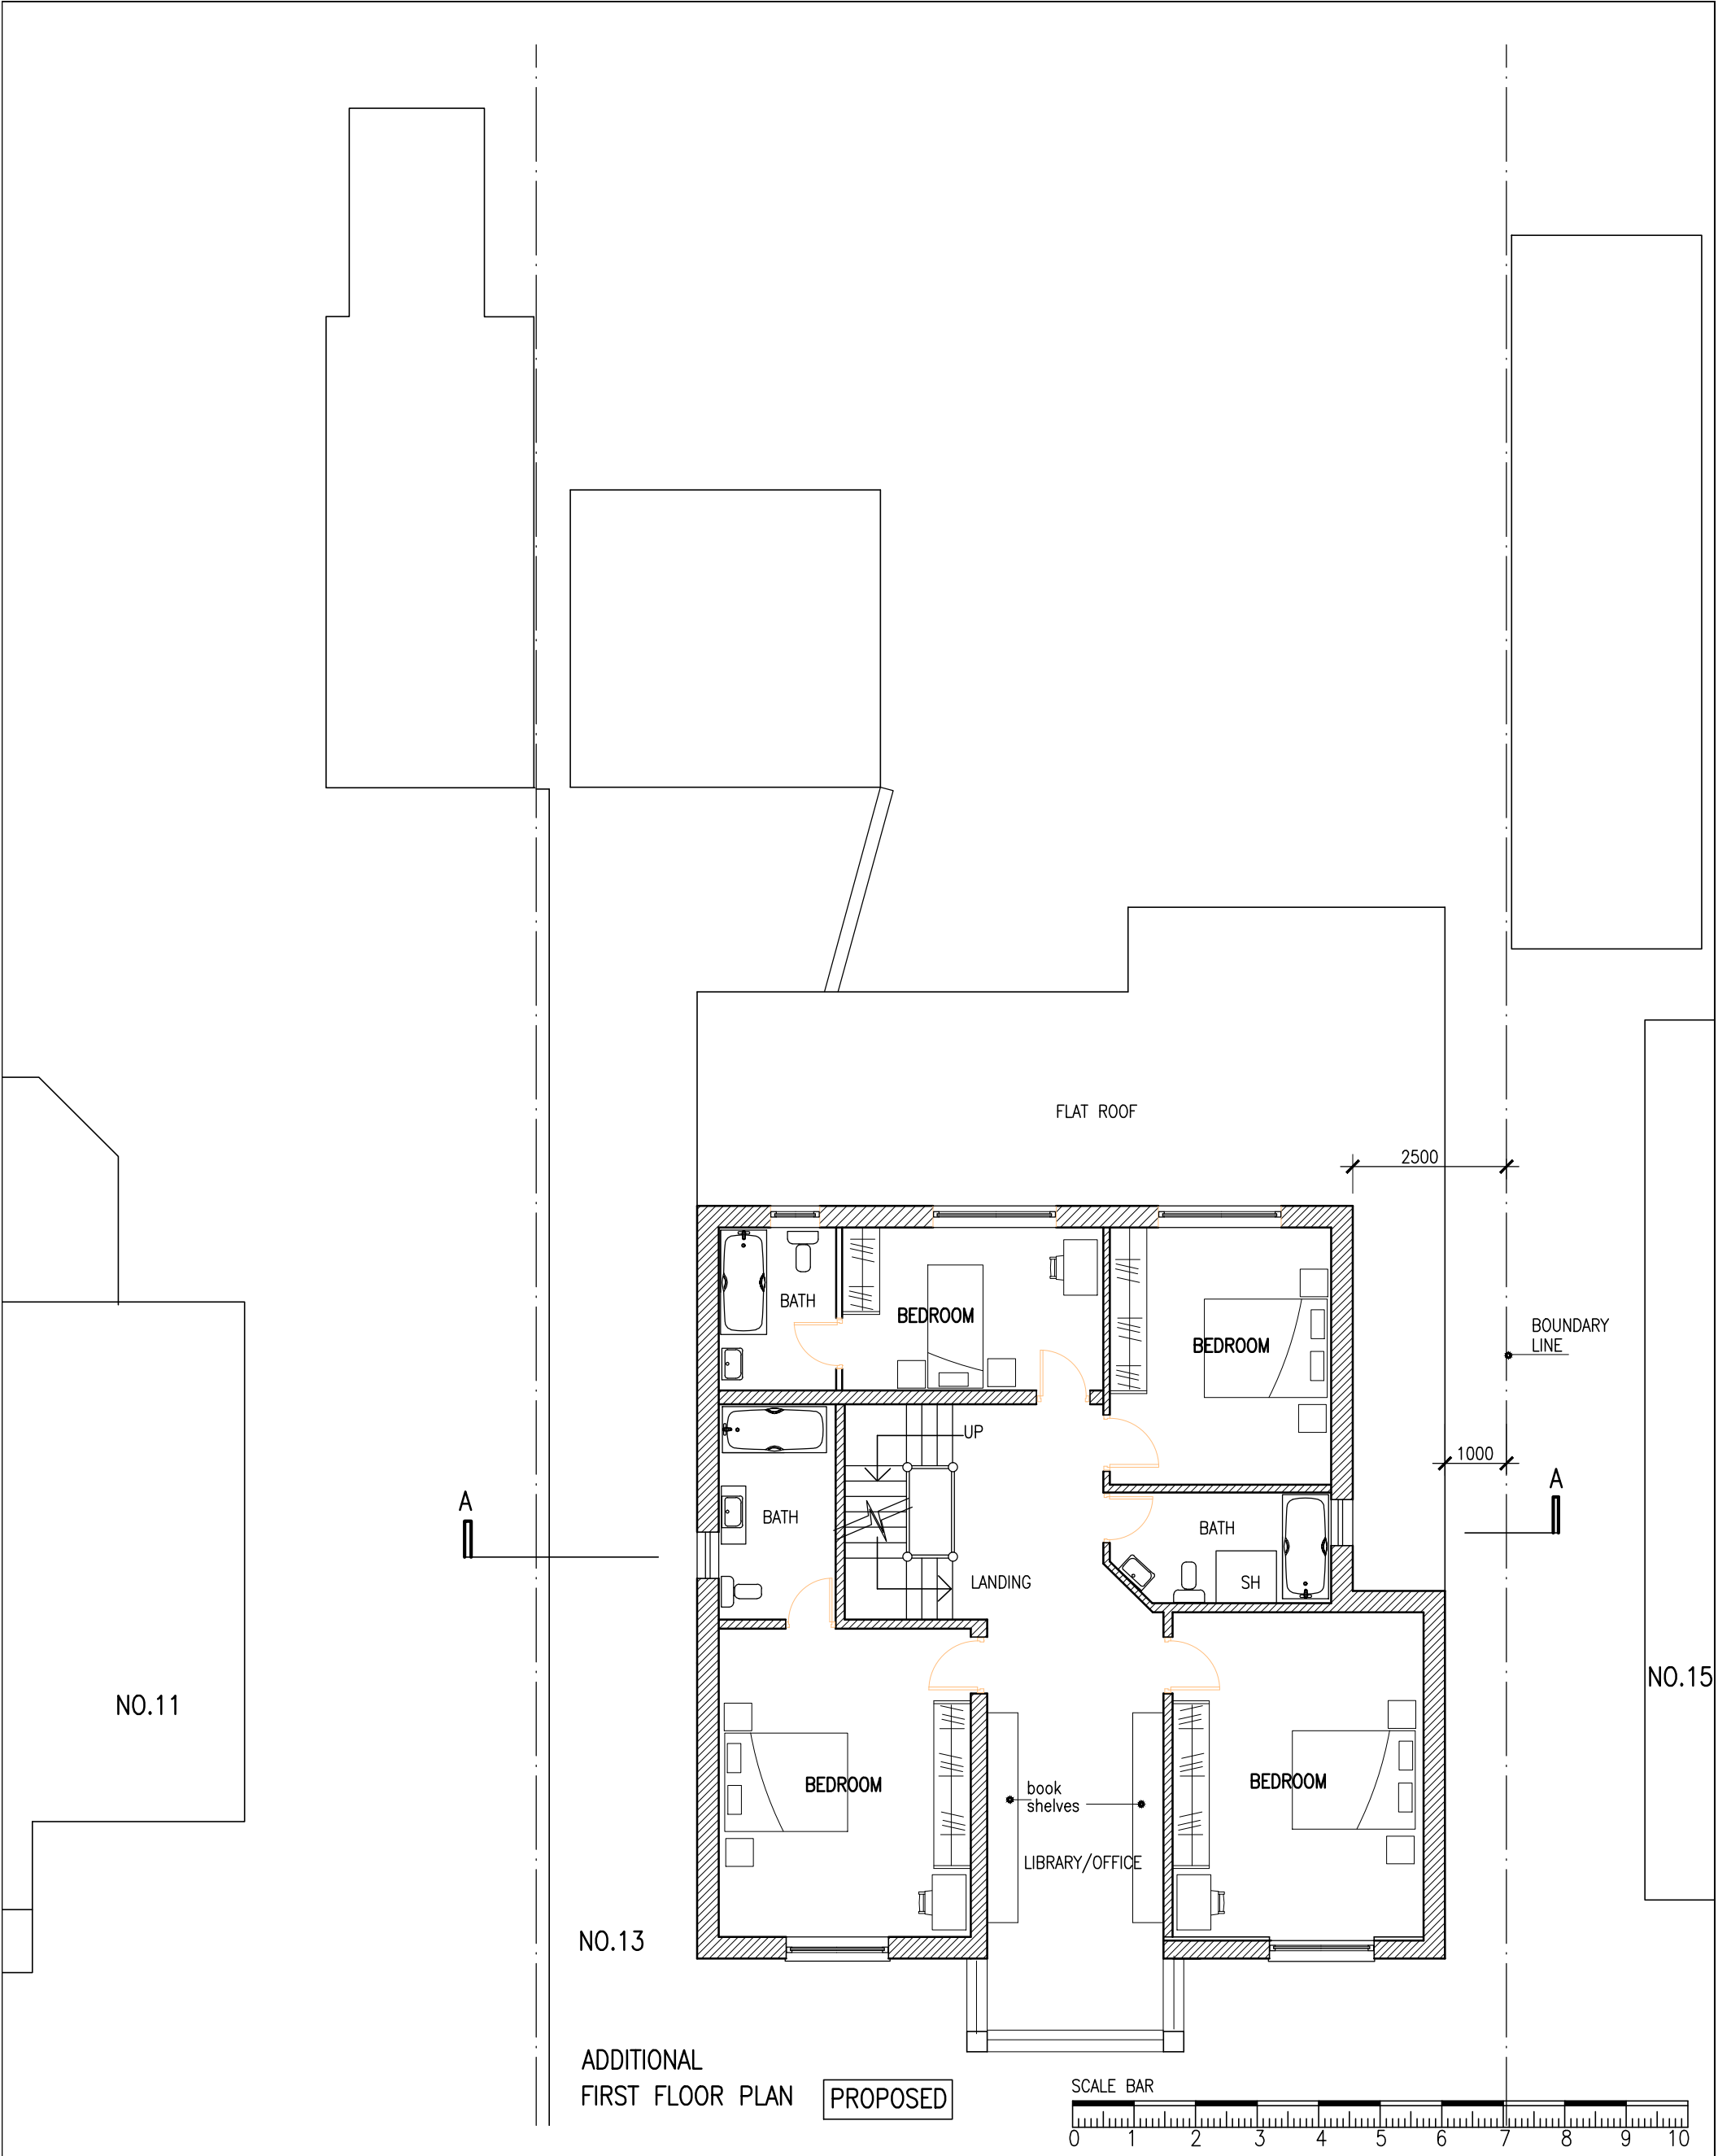

Project PROPOSED ADDITIONAL FIRST FLOOR & PART GROUND FLOOR EXTENSION & LOFT ROOM WITH DORMER & INTERNAL ALTERATIONS TO EXISTING BUNGALOW AT 13 FRAYS AVENUE WEST DRAYTON	Drawing PLAN		
	Scale 1/100 @A3	Date FEB.2024	Drawing No. T/659/04-13
		Drawn	