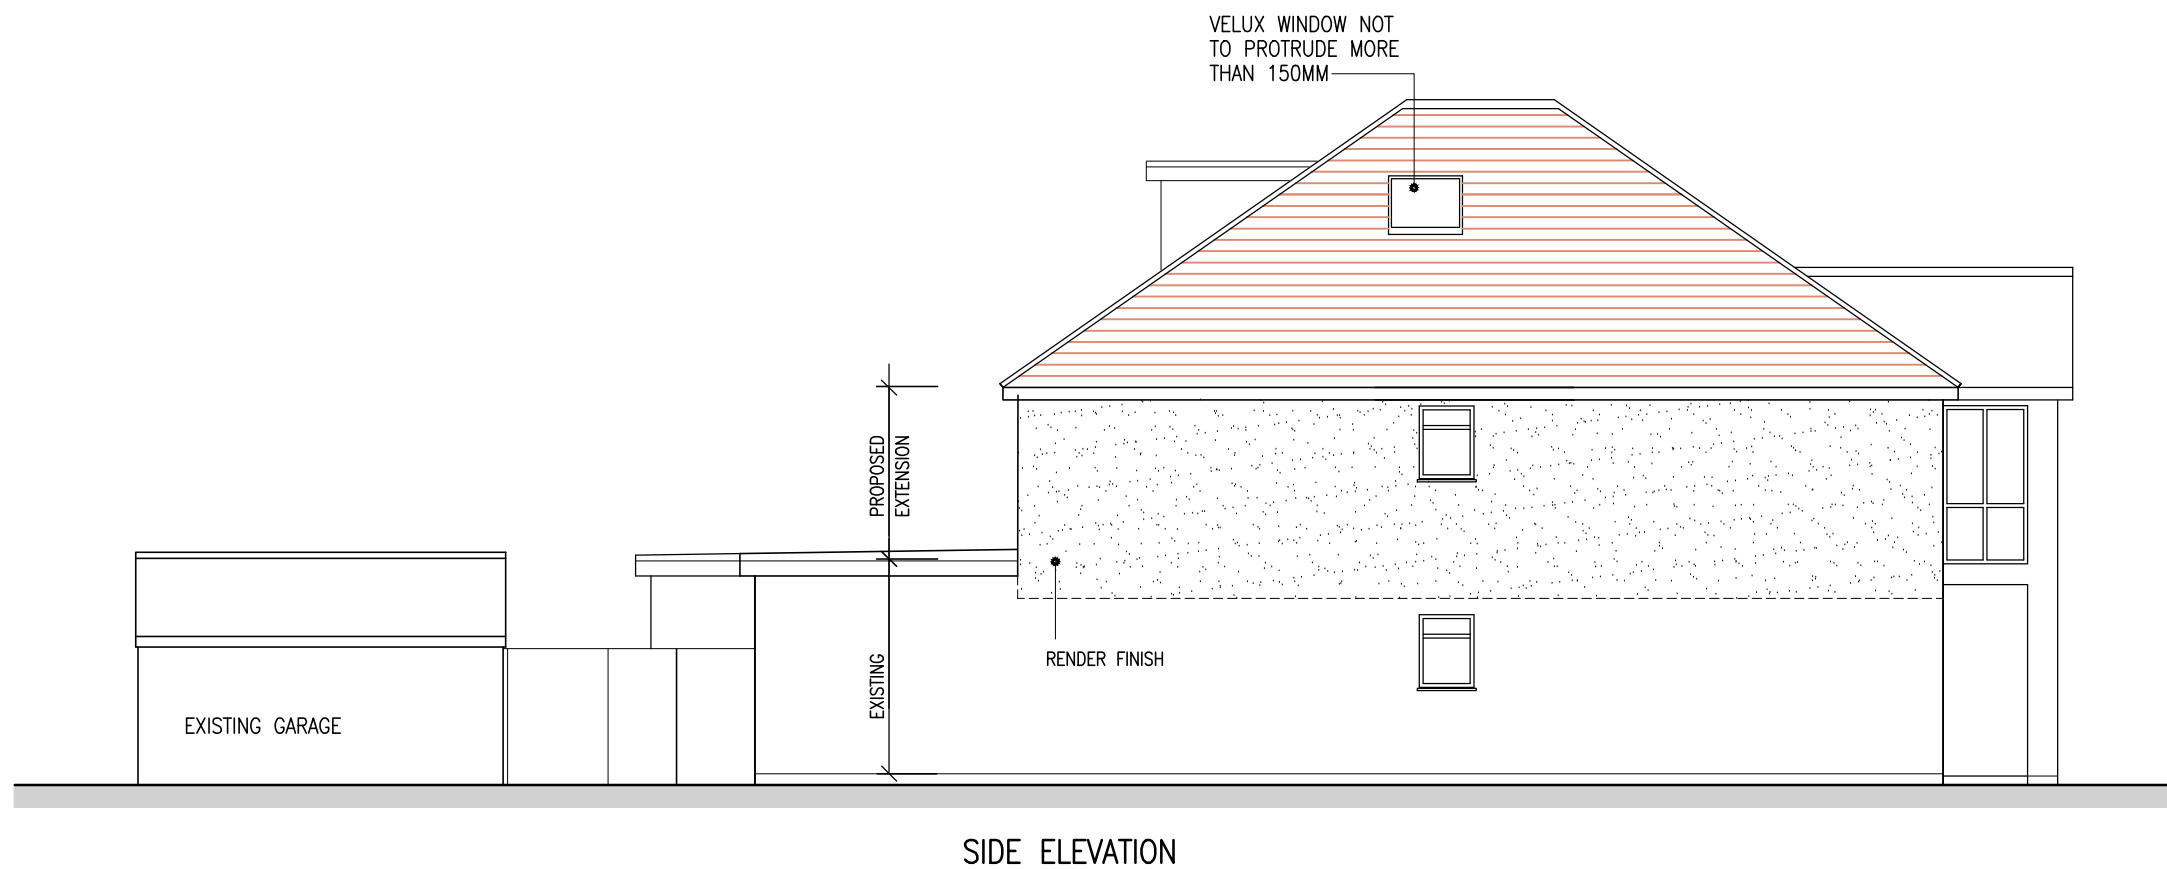
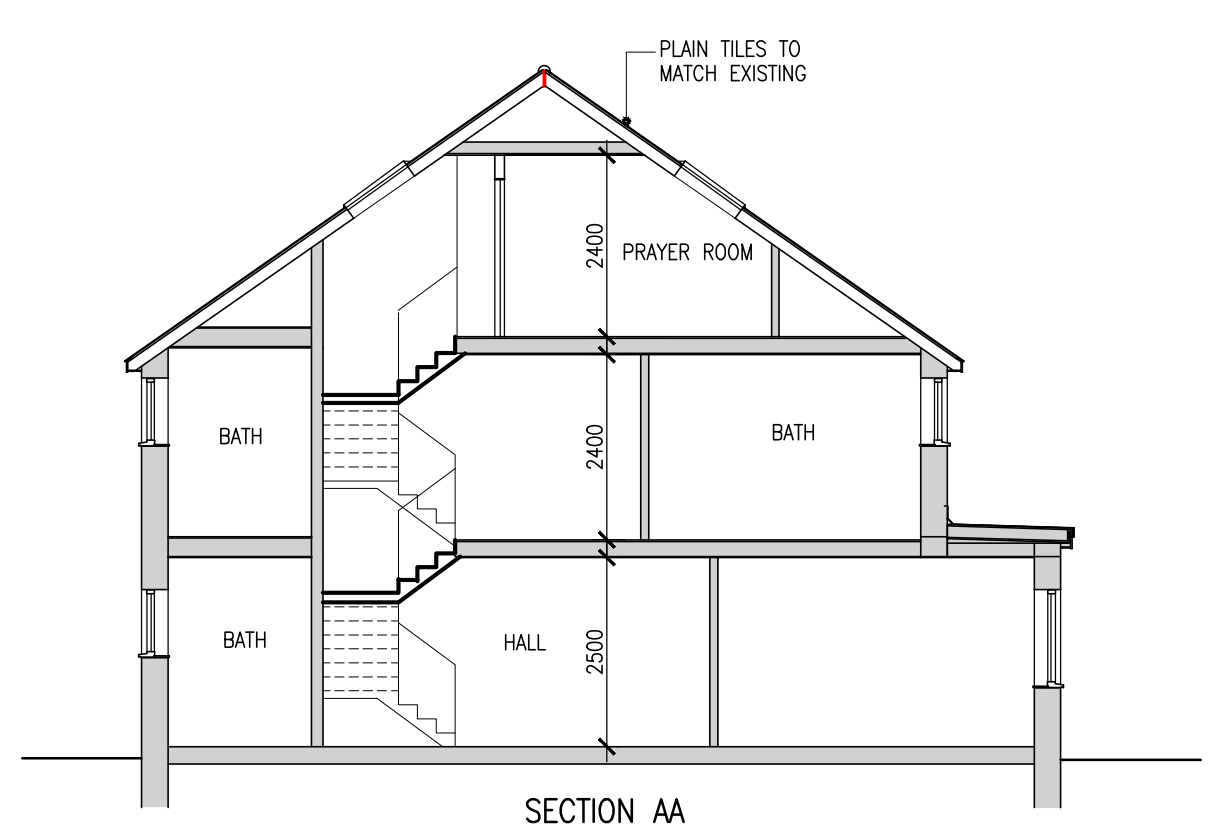
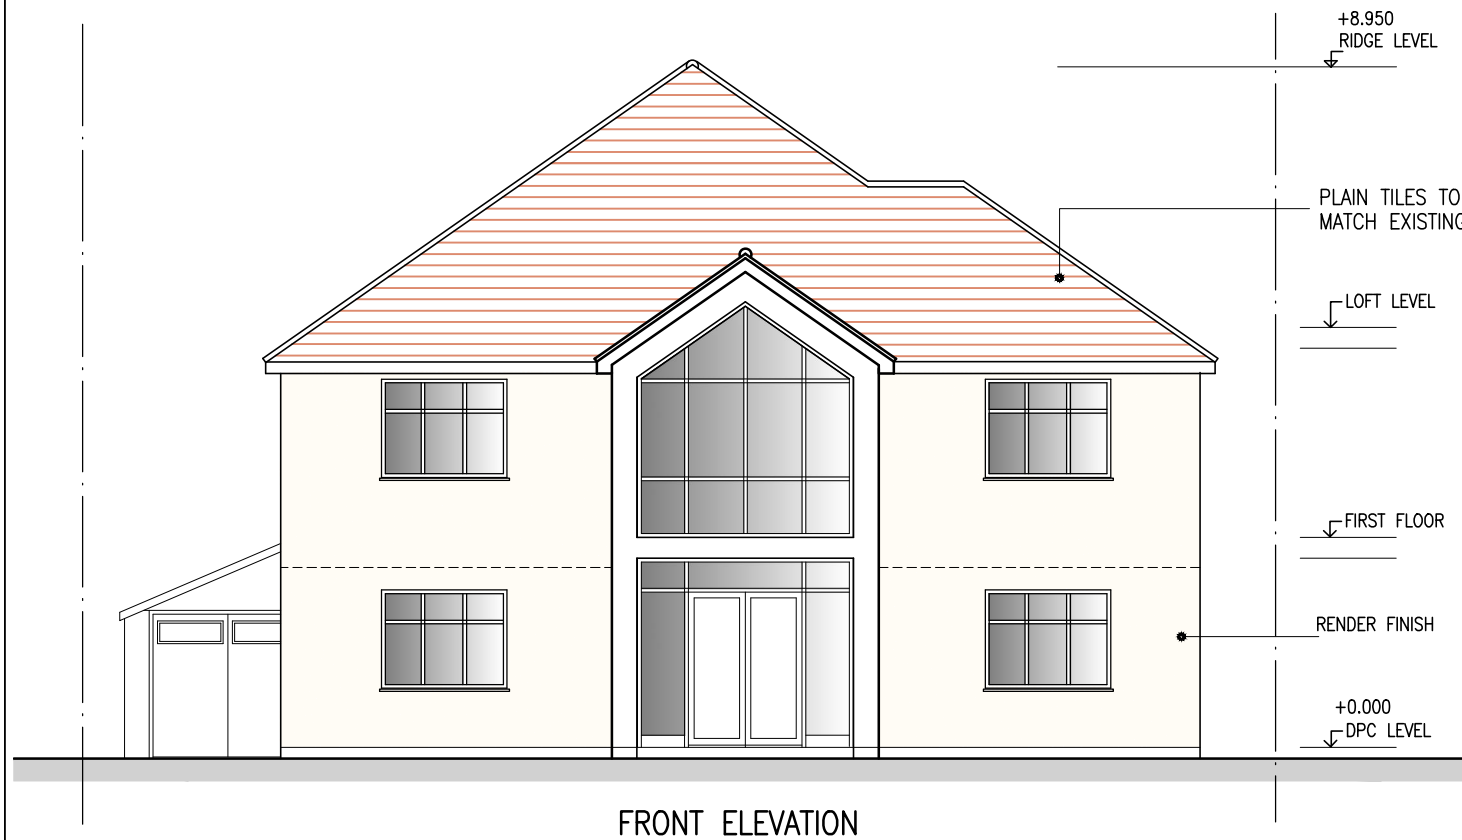


Project		Drawing	
PROPOSED ADDITIONAL FIRST FLOOR & PART GROUND FLOOR EXTENSION & LOFT ROOM WITH DORMER & INTERNAL ALTERATIONS TO EXISTING BUNGALOW AT 13 FRAYS AVENUE WEST DRAYTON		ELEVATIONS	
Scale	Date	Drawing No.	
1/100 @A3	FEB.2024	T/659/06-13	
	Drawn		