


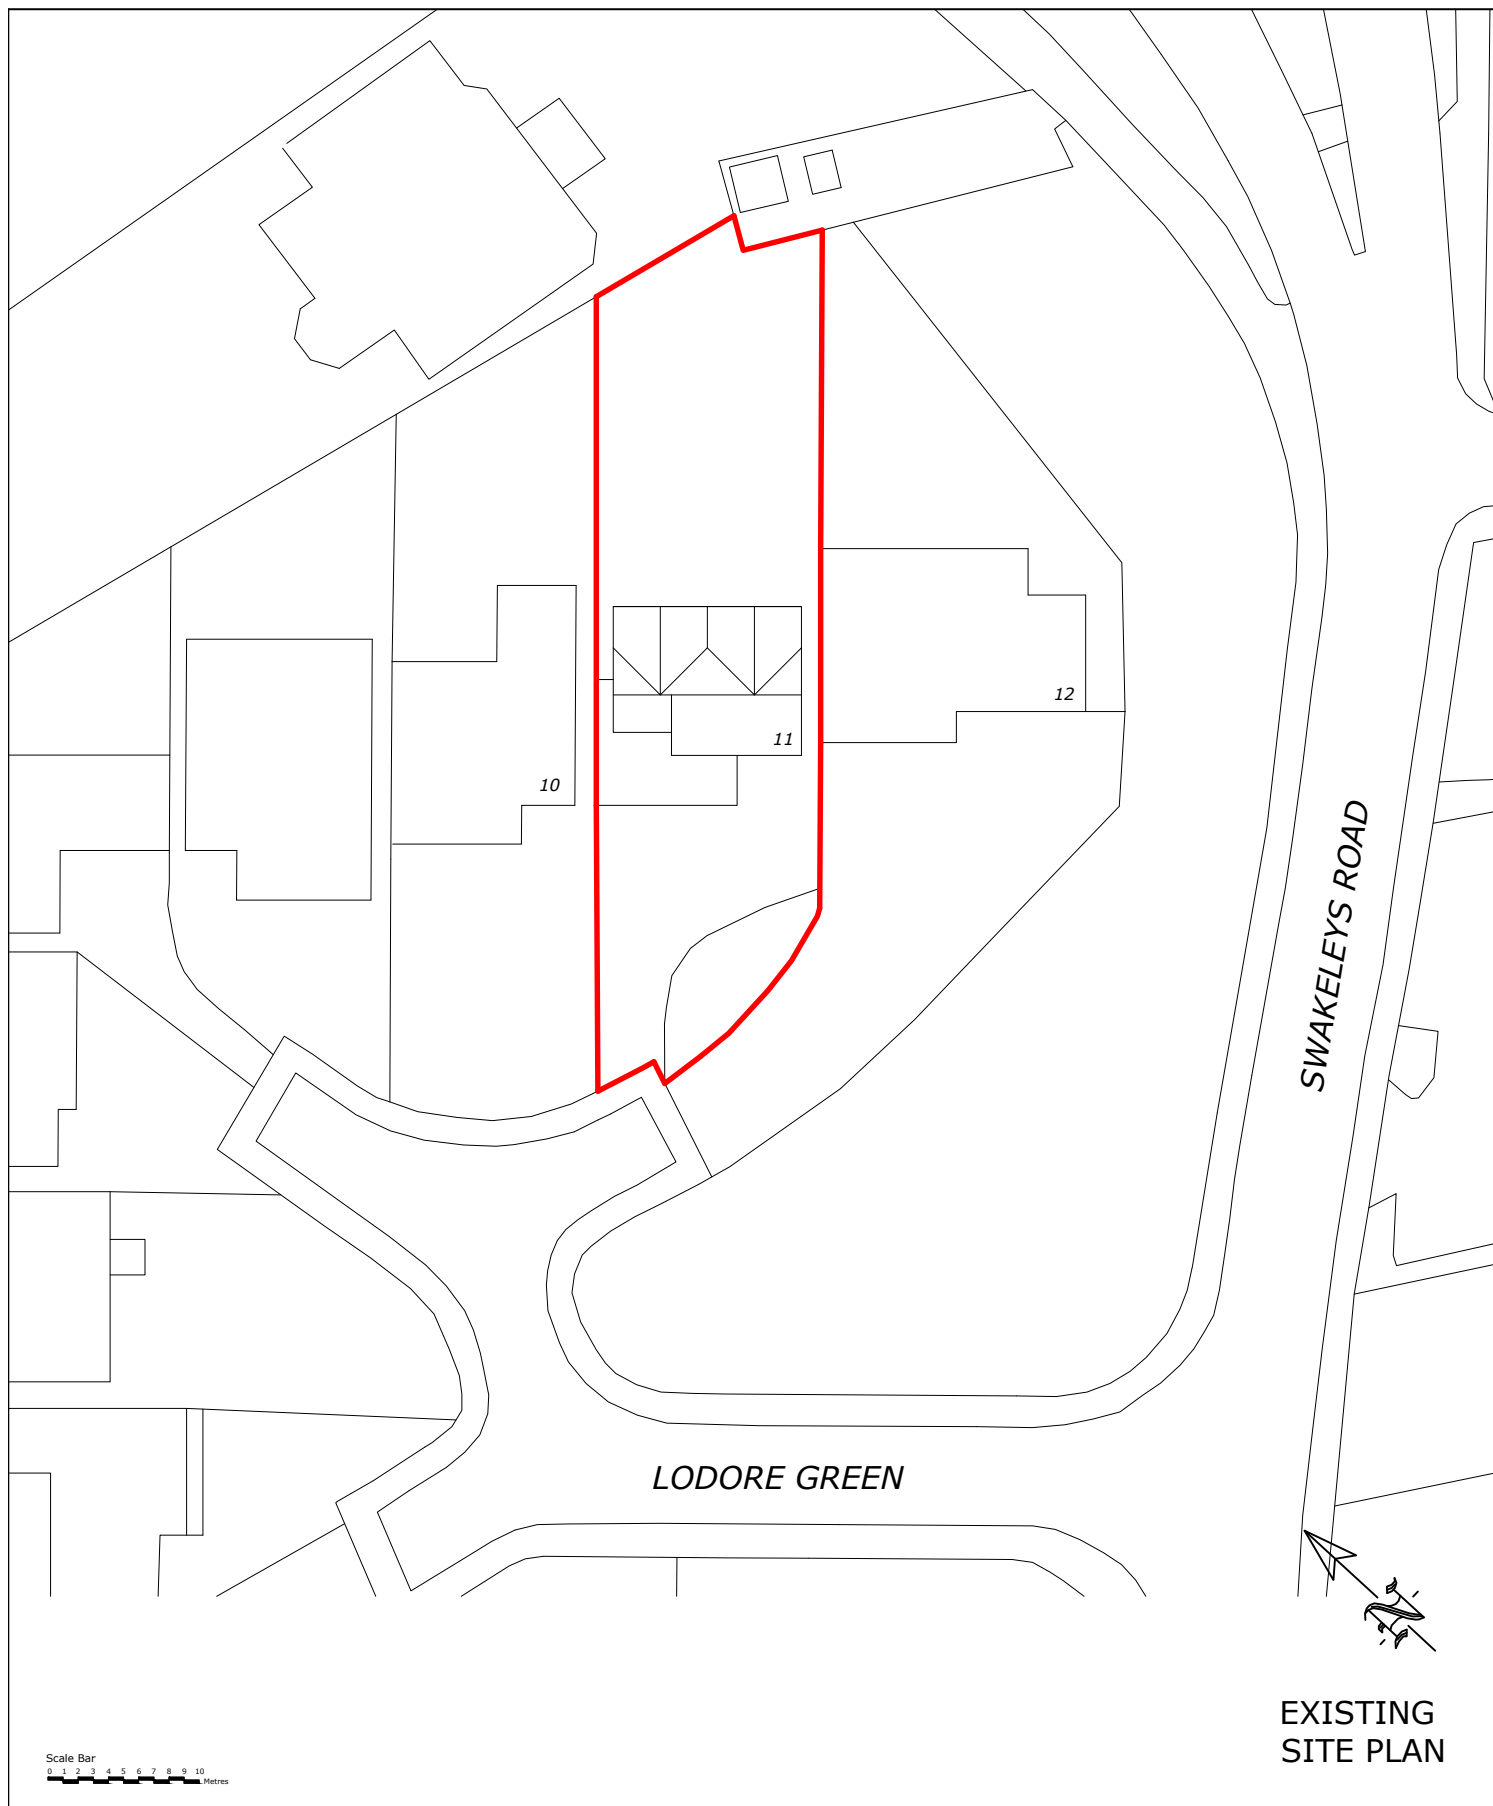

11 Lodore Green, Ickenham, Uxbridge UB10 8BQ



THE GILLETT MACLEOD PARTNERSHIP
Chartered Architects & Town Planning Consultants

1 High Road Old Eastcote Pinner Middlesex HA5 2EW tel. 0208 868 1333

Drg. No. 24/3653/01
Scale 1:500@A4
Date 16/10/24
Drawn by KH