


Rev.	AMENDMENTS
A	Air condition units added, windows added, side roof extended 18/12/25

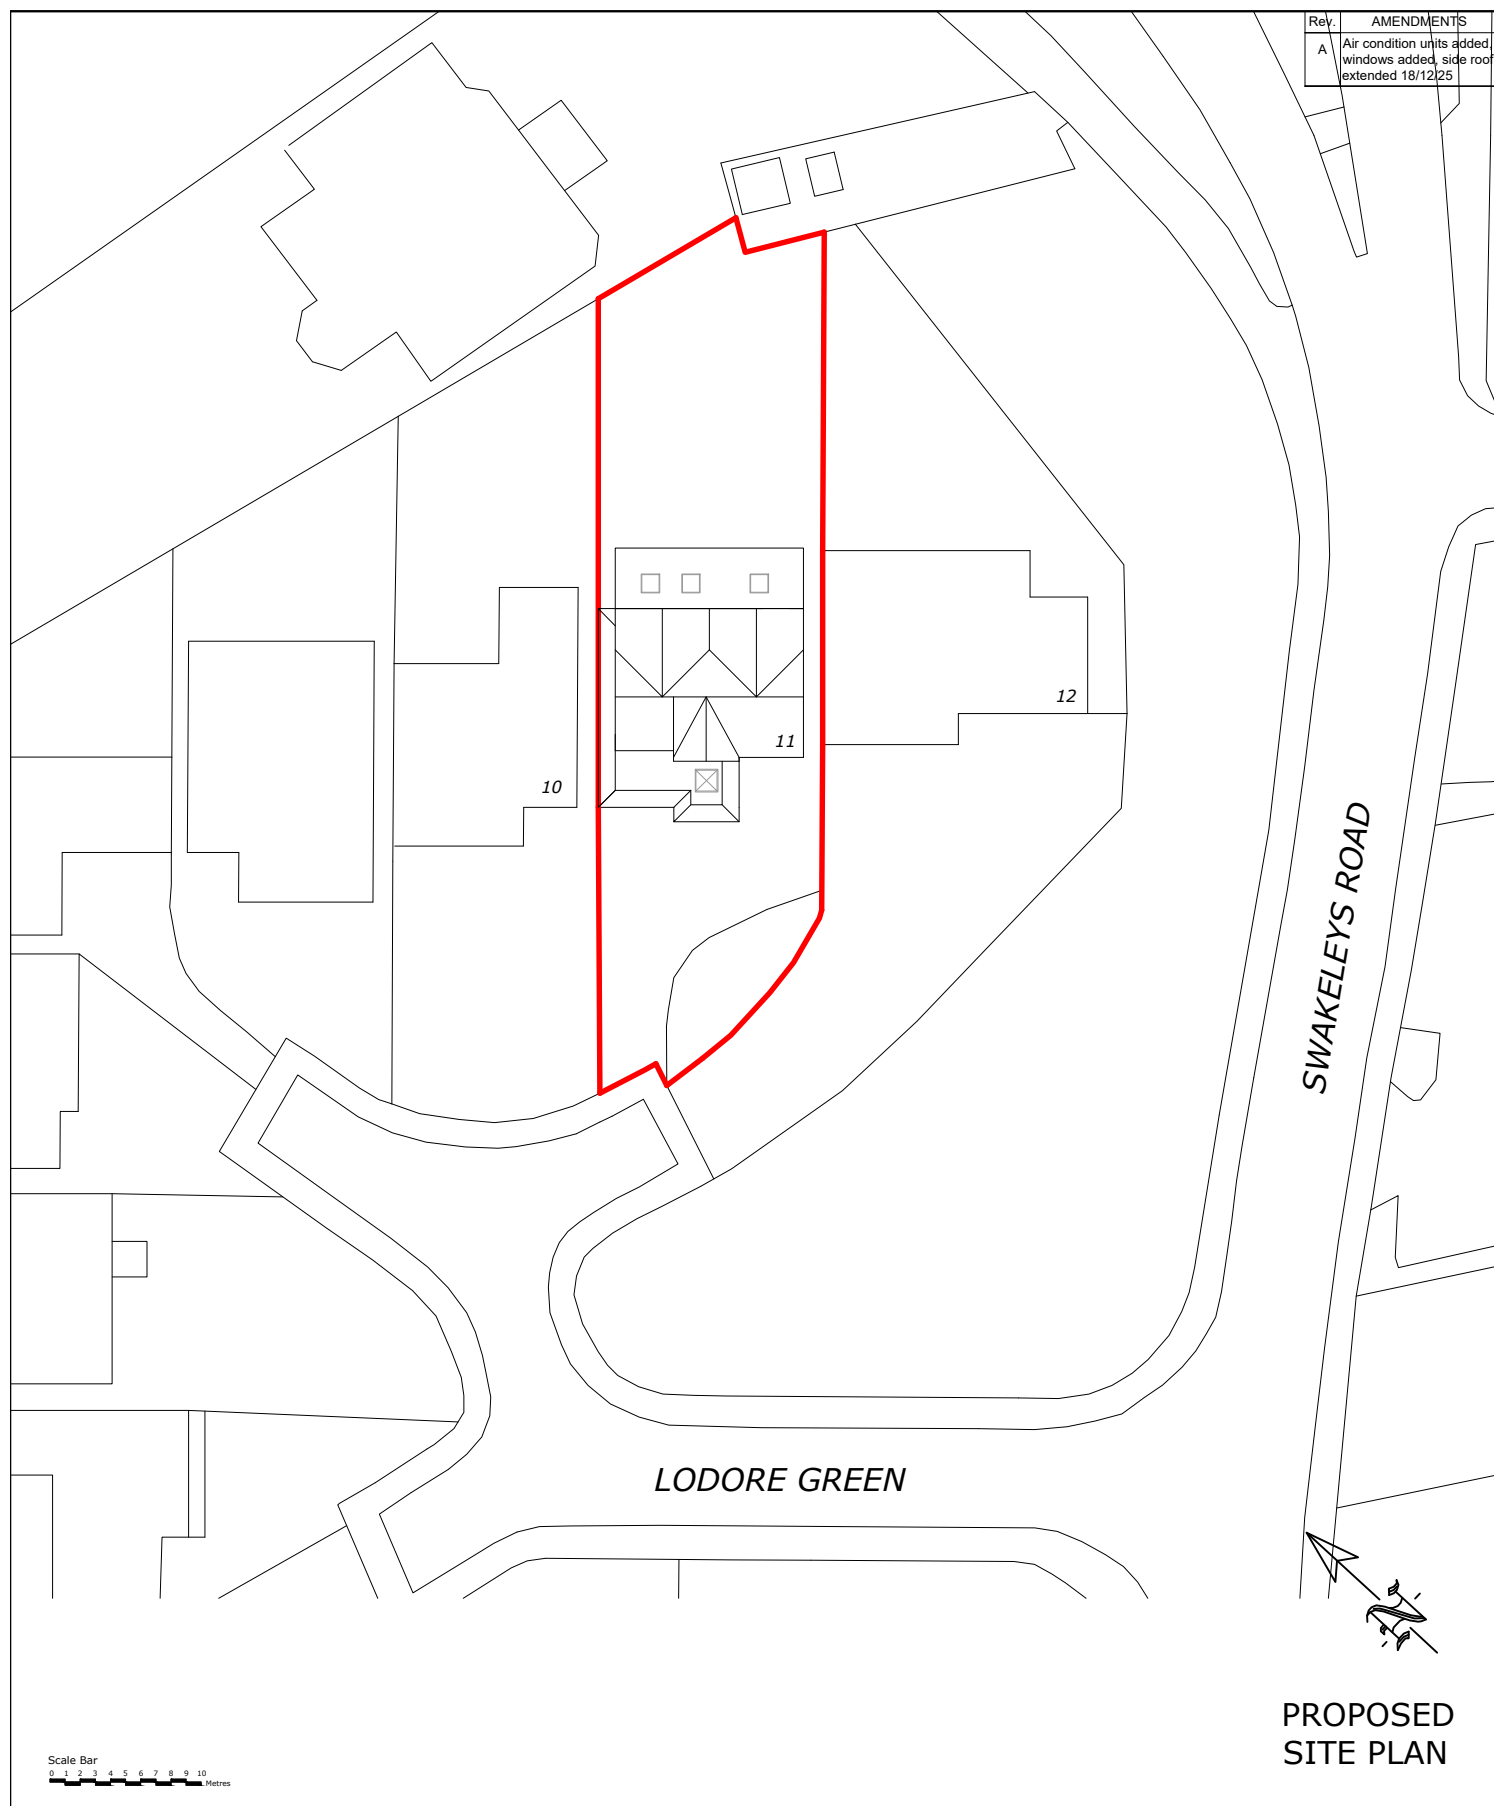

11 Lodore Green, Ickenham, Uxbridge UB10 8BQ



THE GILLETT MACLEOD PARTNERSHIP
Chartered Architects & Town Planning Consultants
1 High Road Old Eastcote Pinner Middlesex HA5 2EW tel. 0208 868 1333

Drg. No. 24/3653/02^A
Scale 1:500@A4
Date 16/10/24
Drawn by KH