

Ordnance Survey (c) Crown Copyright 2020. All rights reserved. Licence number 100022432

Location Plan

Scale 1:1250

Rev	Date	Description



FLUENT
ARCHITECTURAL DESIGN SERVICES
69-71 WINDMILL ROAD, SUNBURY,
MIDDLESEX, TW16 7DT
TEL: 0800 0438838
E-MAIL: INFO@FLUENT-ADS.CO.UK
WEB: FLUENT-ADS.CO.UK

30 Dartmouth Road, Ruislip

Proposed & Existing
Site Layouts & Location Plans




Scale
1:500 @ A3

Date
24.03.2020

Drawn
MV


Dwg No.
FLU.1159.01

Rev
A

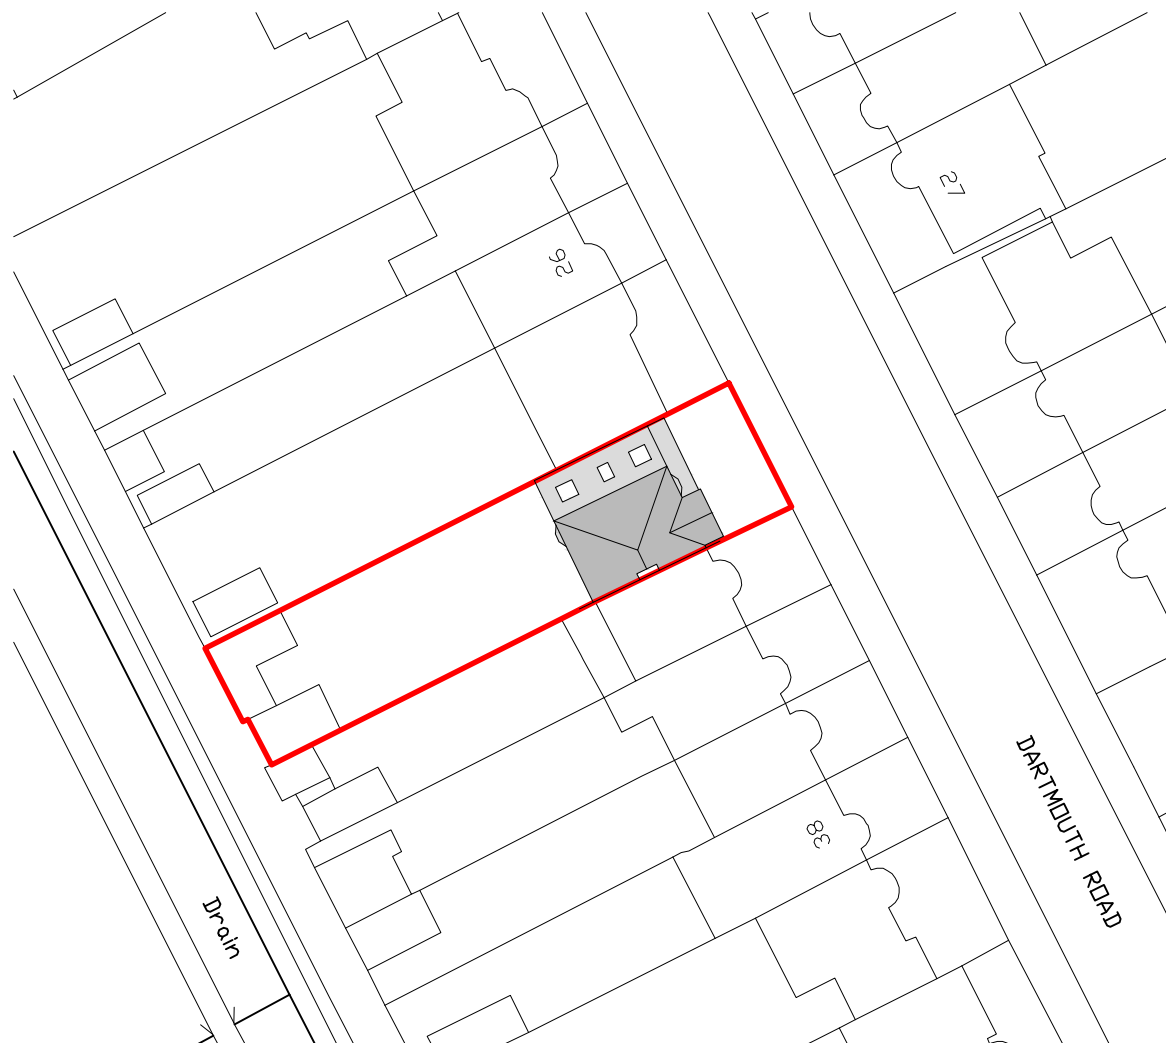

Existing Site Layout

Scale 1:500

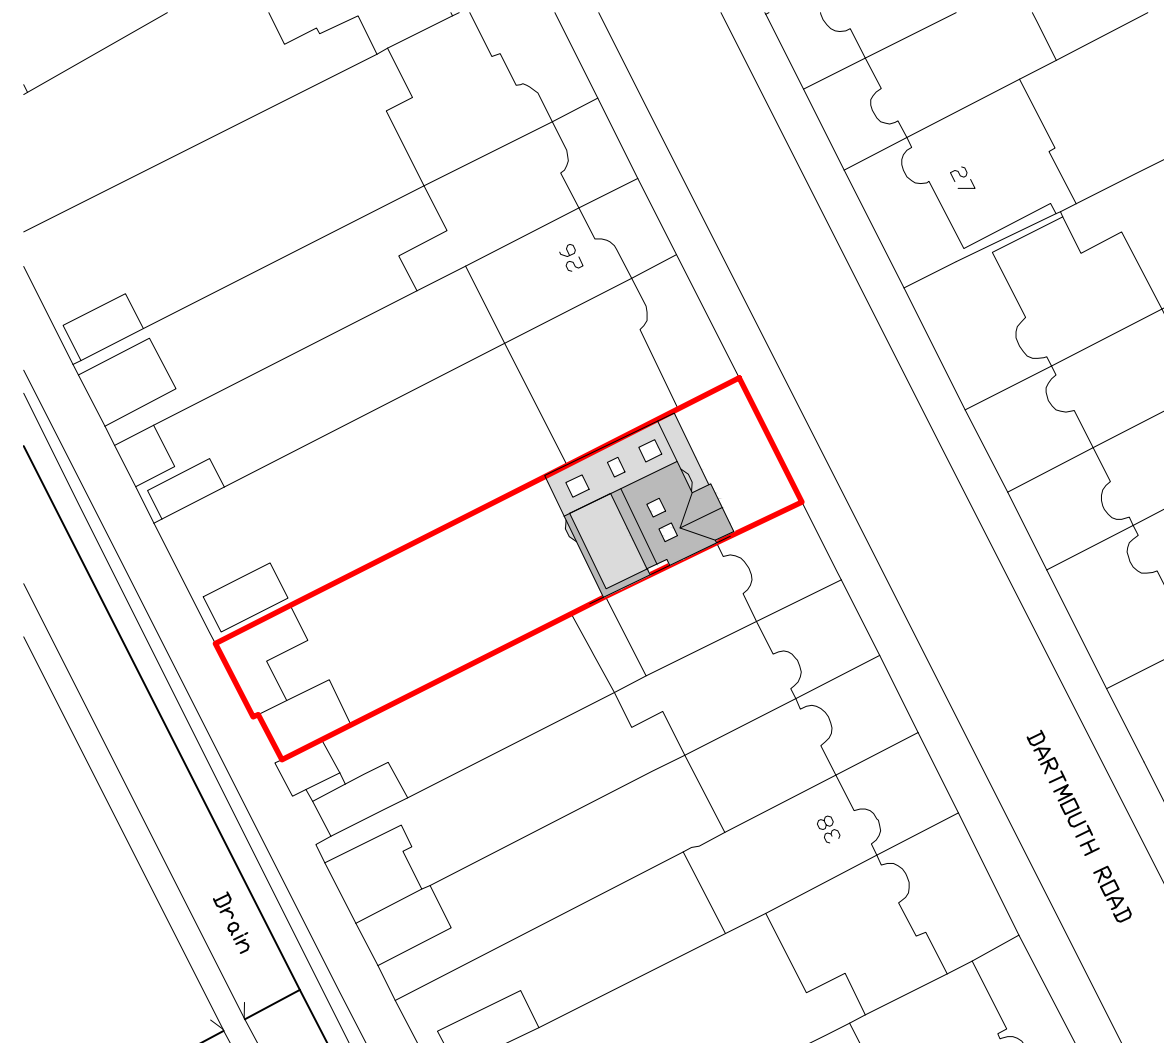

Proposed Site Layout

Scale 1:500