

NO CHANGE
TO FRONT
ELEVATION



01

01 PROP ELEV FRONT

Scale: 1:100



03

03 PROP ELEV SIDE

Scale: 1:100



new extension shown
dotted pink

02

02 PROP ELEV REAR

Scale: 1:100

New side windows to main house
to be clear glazing to match current side
windows to main house, as shown below.



04


04 PROP ELEV SIDE

Scale: 1:100



tel : 0796 222 3141
email : sandeep@sskarchitects.co.uk

scale - 1 : 100 @ A3

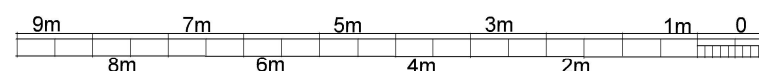

Purpose - Householder planning application

<p>© SSK architects owns the copyright of this drawing which must not be reproduced in whole or part without the written permission.</p>	<p>PROJECT: 14 Wood Lane, HA4 6EX</p>	<p>DATE: 10/02/2025</p>
	<p>DWG NO: PROP ELEV 14</p>	<p>REVISION:</p>

PROPOSED