



## FRONT VIEW




## FRONT VIEW




## REAR VIEW




## REAR VIEW

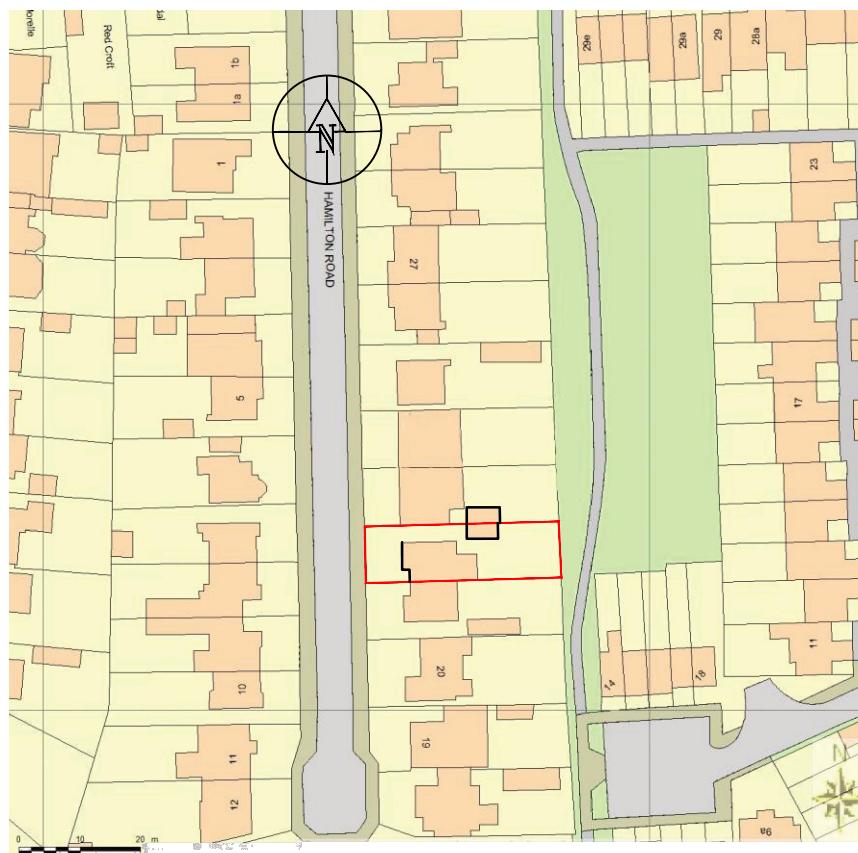


01 - OS MAP

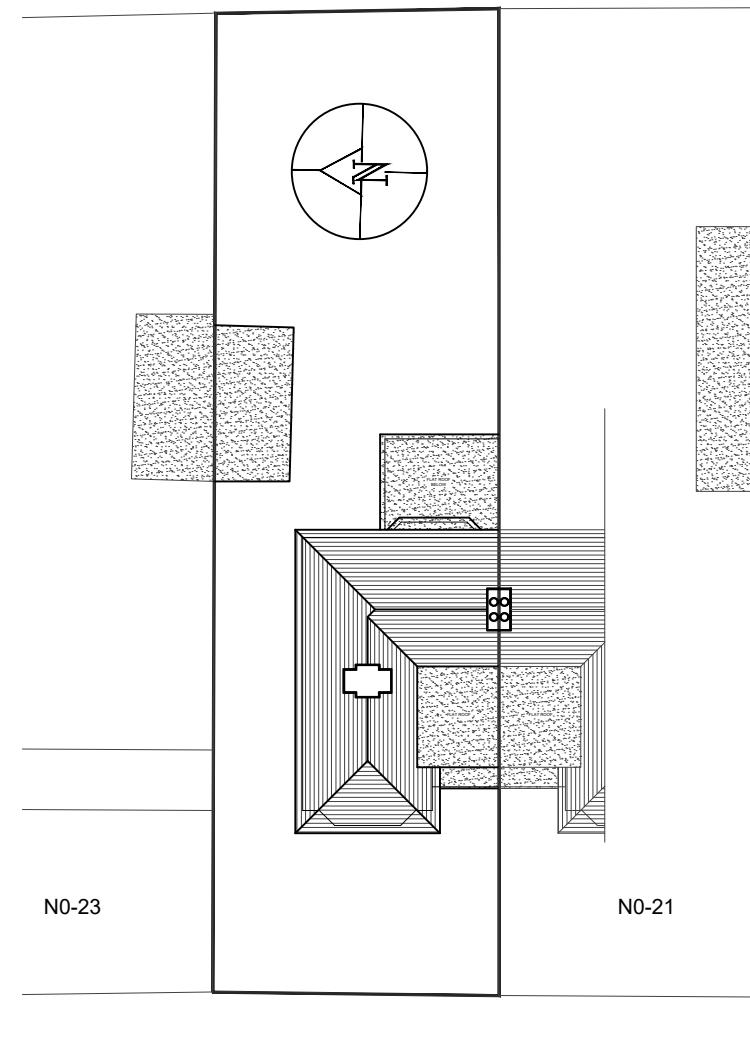

## HAMILTON ROAD

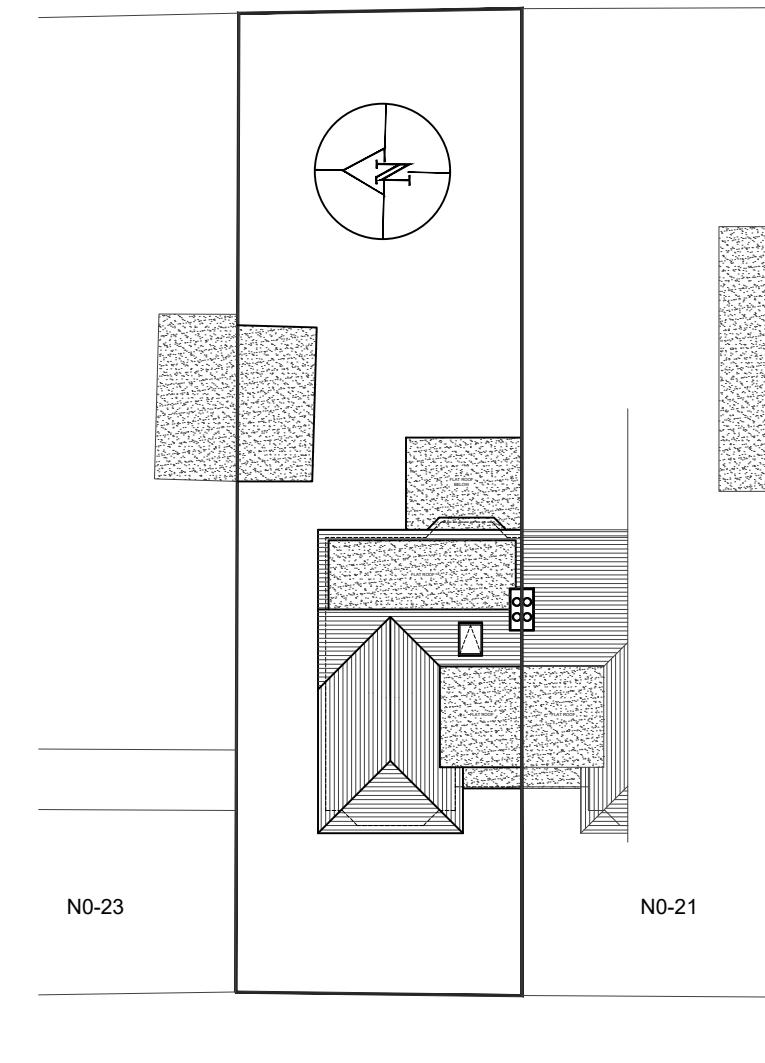

## HAMILTON ROAD

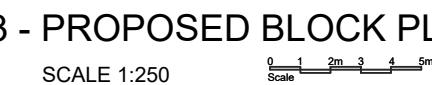

**NOTES**

Dimensions are not to be scaled from this drawing by contractors.  
The contractor is requested to check all dimensions before the work started.

Report any discrepancies to the client or architect before undertaking the work described in the drawings.

Dimensions are approximate site dimensions and are to be verified by the contractor on site before any fabrication/site works i.e foundations etc occur

Contractor is responsible for all temporary propping to existing structure

**LAWFULNESS**  
**CERTIFICATE**

DE ARCHITECTURAL CONSULT.LTD  
M: 07824773079, 07869580774  
E: design.endeavour@gmail.com

Project	22 HAMILTON ROAD, WEST DRAYTON LONDON, UB9 3AJ
Title	OS MAP & BLOCK PLANS

Scale As shown@A3	Drawn MZ	Approved	Date JAN 25
Job No. DAC-326/25	Drawing No. PD-22HR-01		Rev.