



## FRONT VIEW



## FRONT VIEW




## REAR VIEW




## REAR VIEW




## REAR VIEW

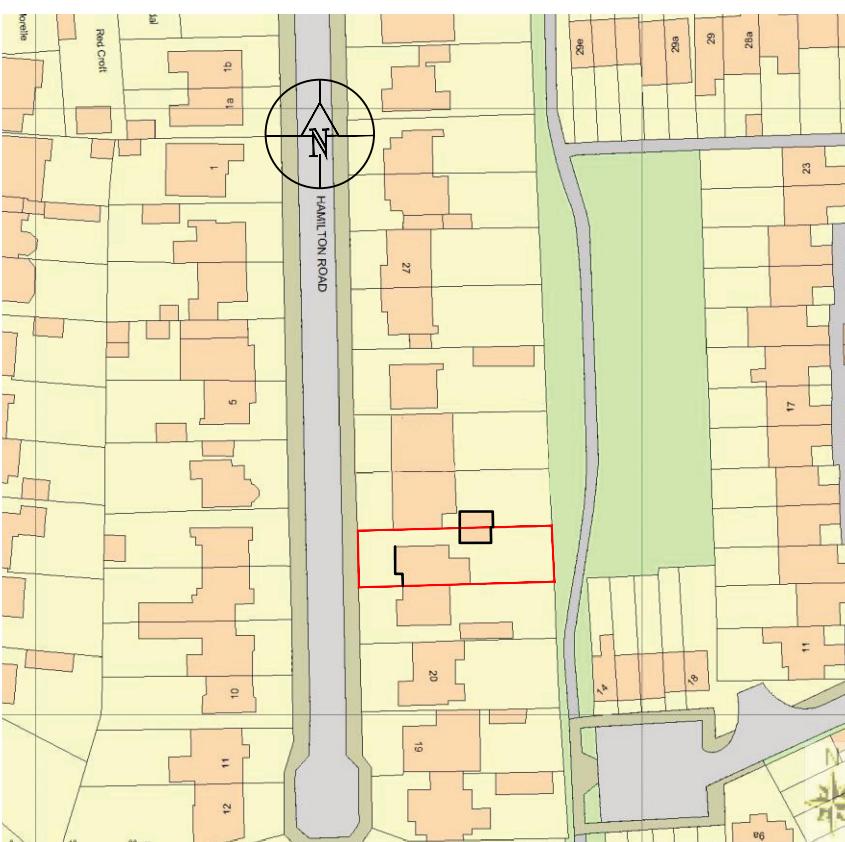


01 - OS MAP

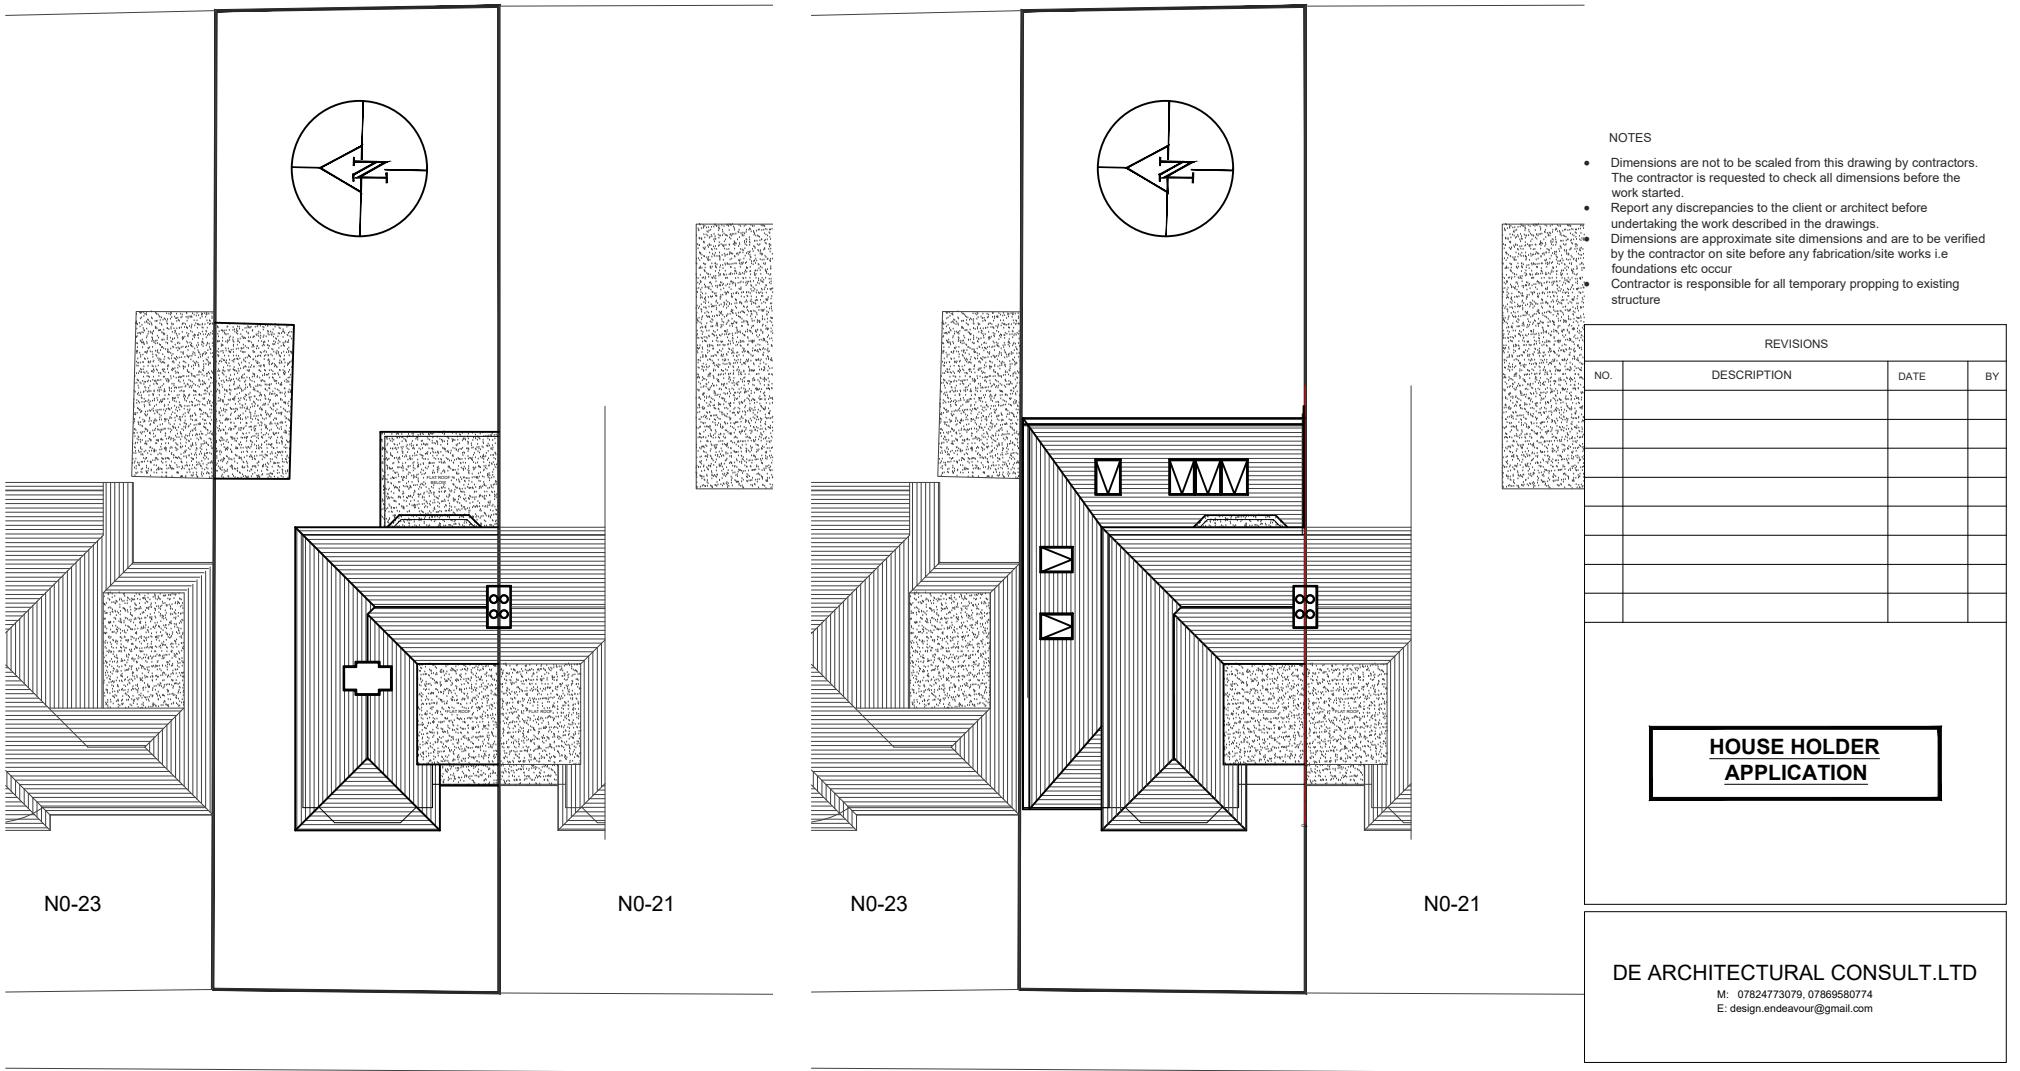

## HAMILTON ROAD

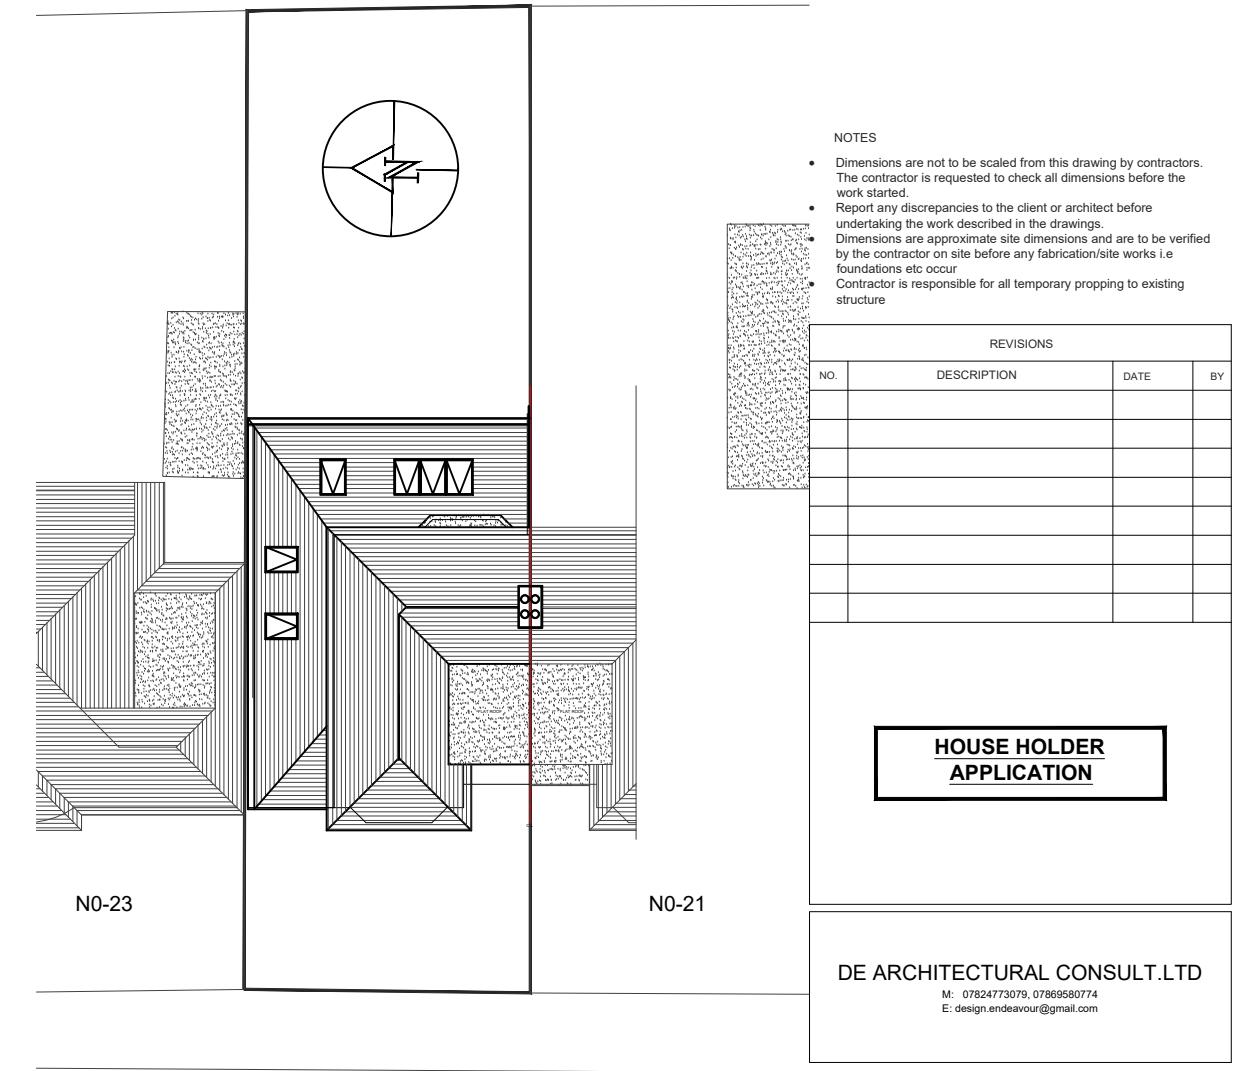

## HAMILTON ROAD

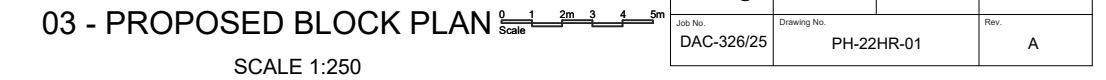

**NOTES**

Dimensions are not to be scaled from this drawing by contractors. The contractor is requested to check all dimensions before the work started.

Report any discrepancies to the client or architect before undertaking the work described in the drawings.

Dimensions are approximate site dimensions and are to be verified by the contractor on site before any fabrication/site works i.e foundations etc occur.

Contractor is responsible for all temporary propping to existing

## **HOUSE HOLDER APPLICATION**

DE ARCHITECTURAL CONSULT.LTD  
M: 07824773079, 07869580774  
E: design\_and\_deveur@gmail.com

22 HAMILTON ROAD, WEST DRAYTON

LONDON, SW1 3AJ

ale s shown@A3	Drawn MZ	Approved	Date JAN 25
No. DAC-326/25	Drawing No. PH-22HR-01	Rev.	A