


298 W End Rd Ruislip HA4 6LS

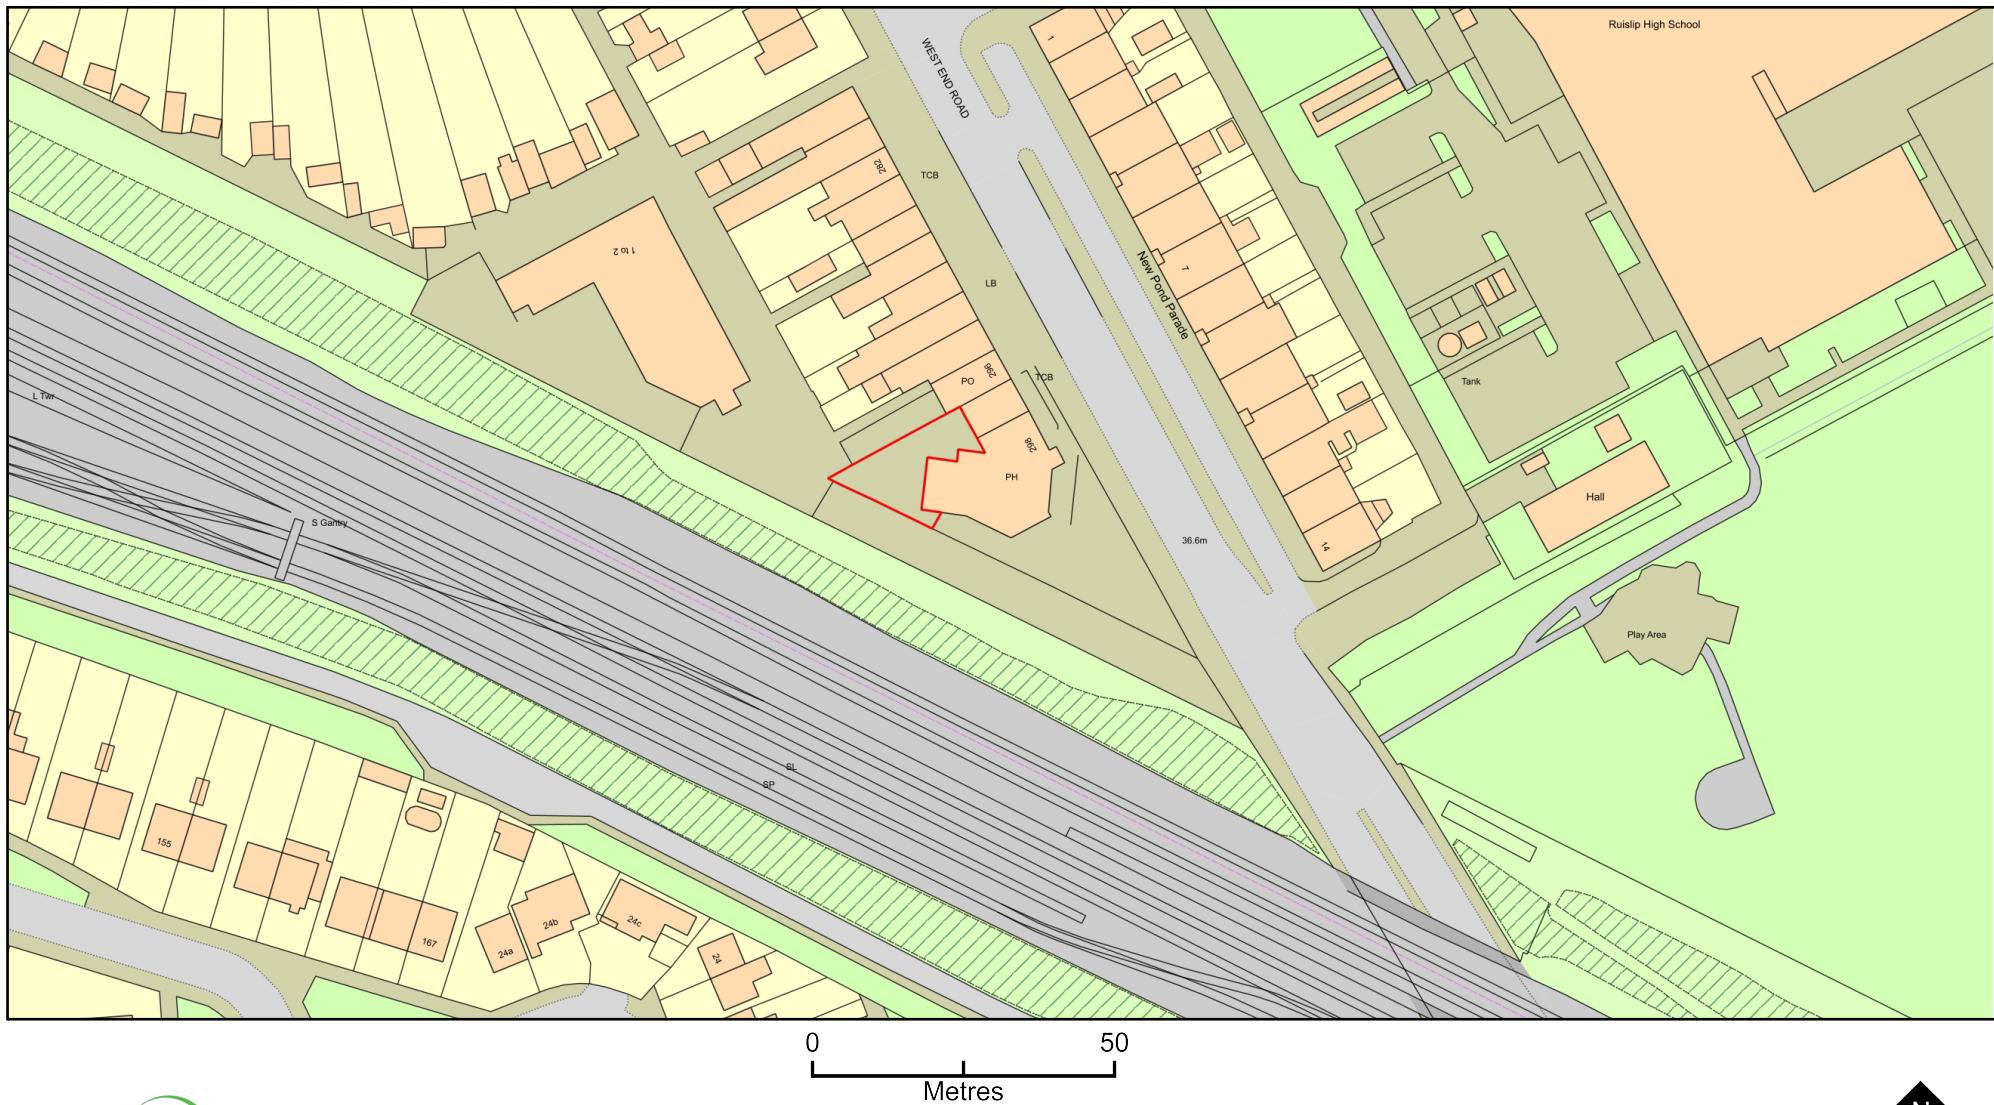

Plan Produced for: **Masala & Coal**

Date Produced: 20 Nov 2023

Plan Reference Number: TQRQM23324180042282

Scale: 1:1250 @ A4