
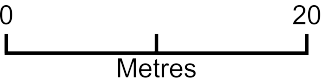


298 W End Rd Ruislip HA4 6LS

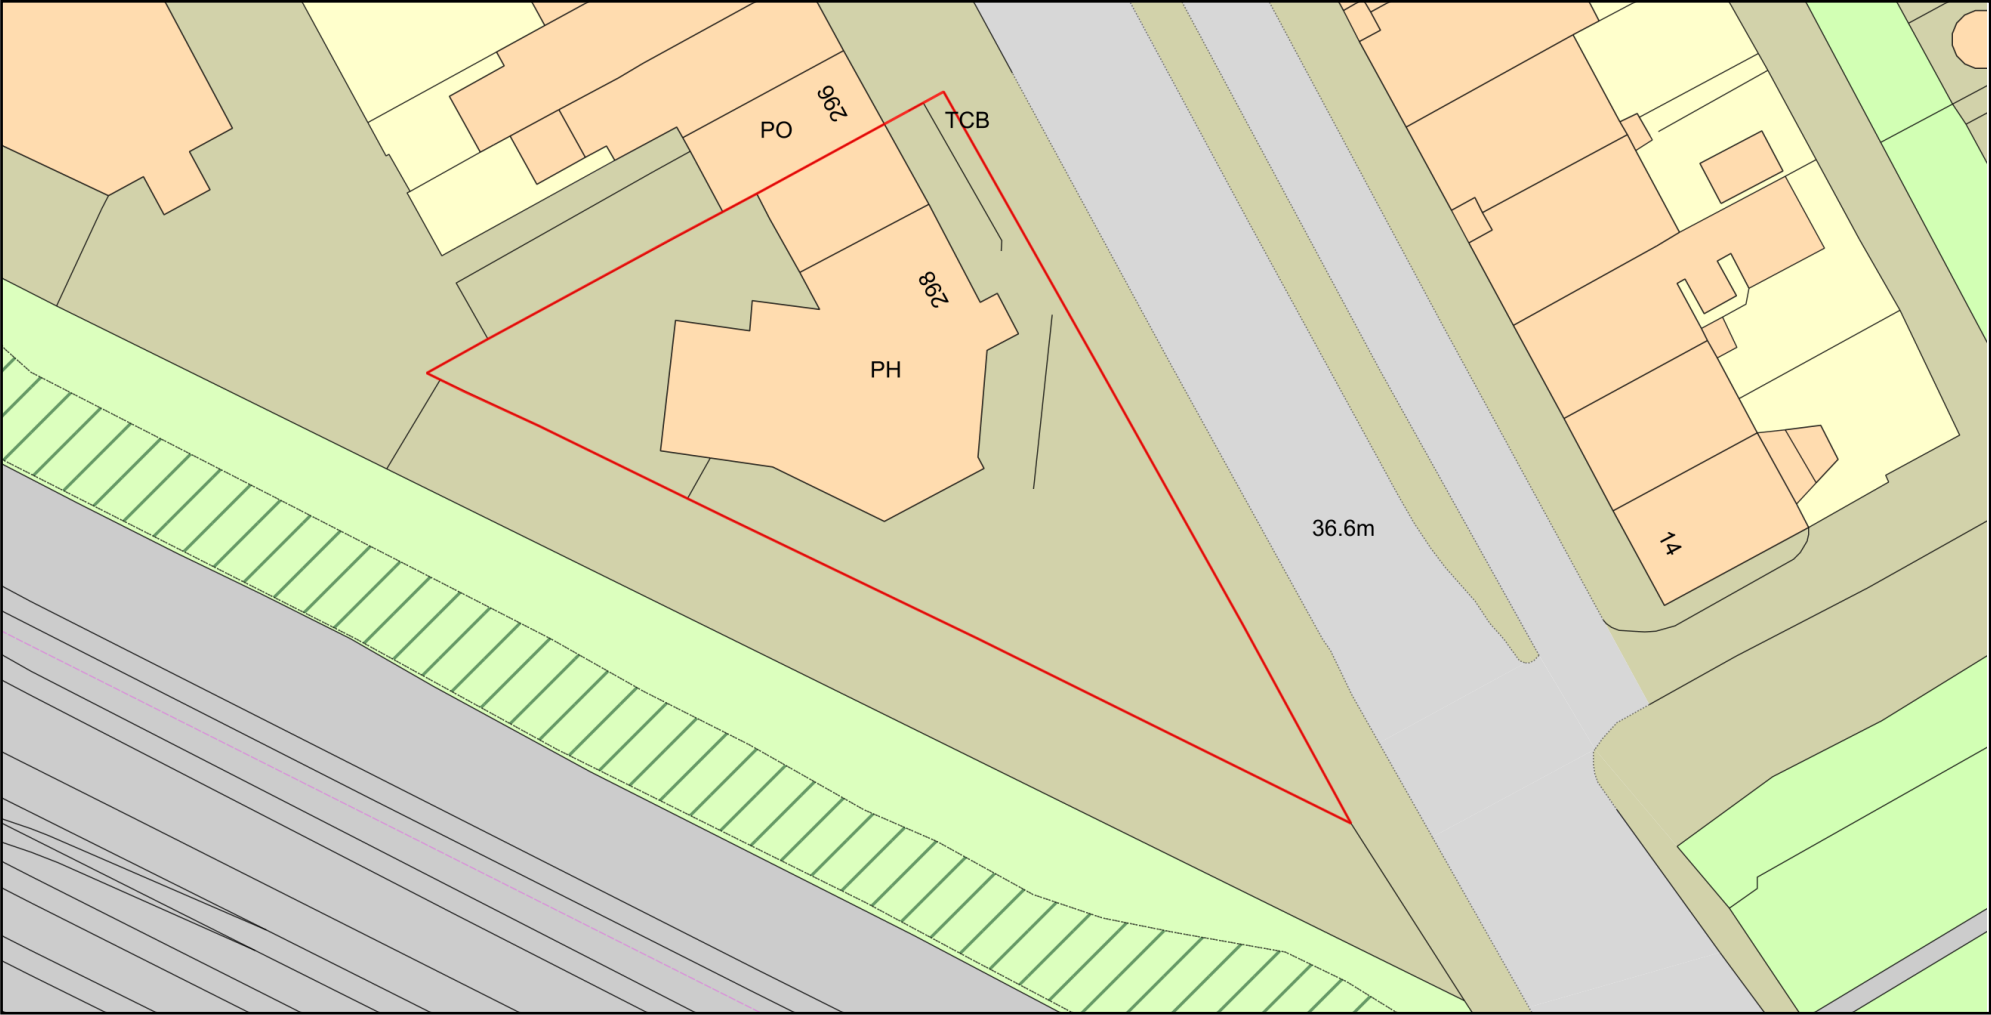

Plan Produced for: Masala & Coal

Date Produced: 21 Dec 2023

Plan Reference Number: TQRQM23355144715576

Scale: 1:500 @ A4

© Crown copyright and database rights 2023 OS 100042766