


298 W End Rd Ruislip HA4 6LS

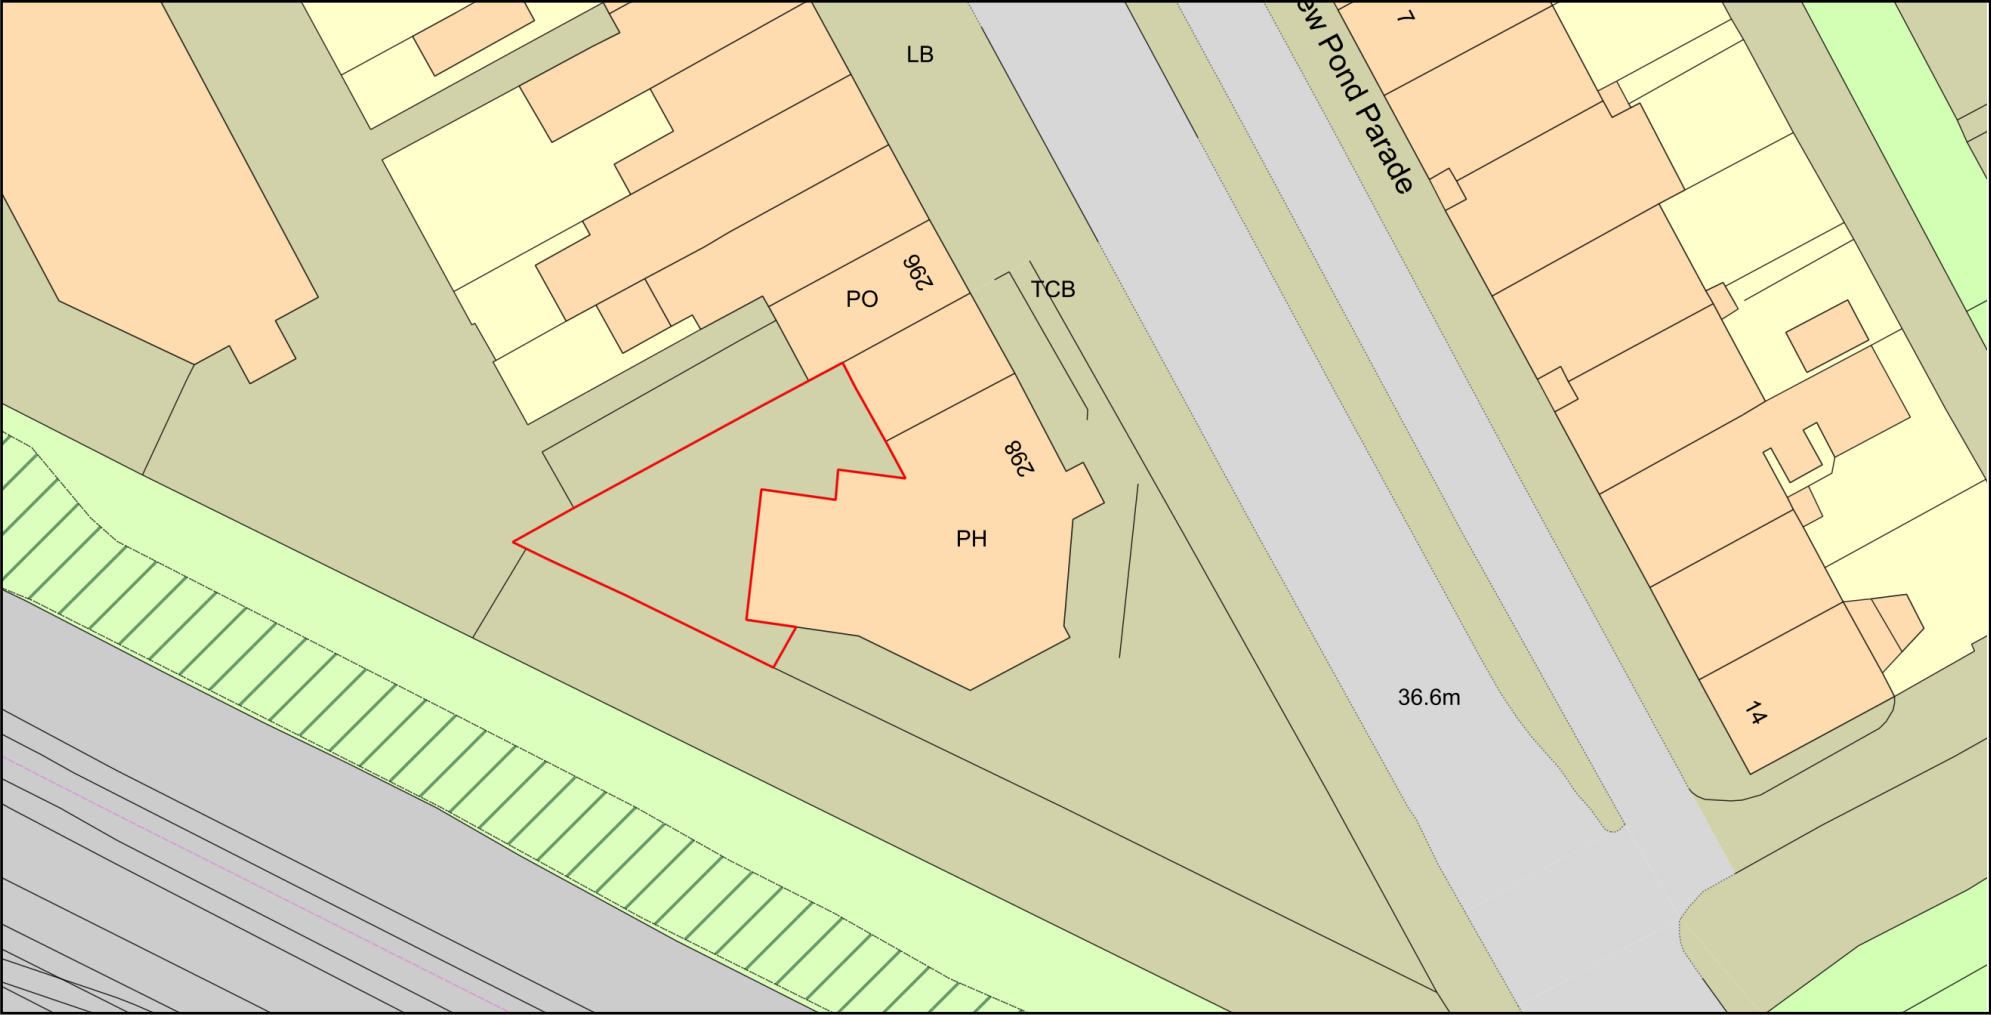

Plan Produced for: Masala & Coal
Date Produced: 20 Nov 2023
Plan Reference Number: TQRQM23324180638777
Scale: 1:500 @ A4