


Note: This Drawing is for planning purpose and should not be used for construction.  
All dimensions should be confirmed on site and any deviation should be reported back to designer.

Circle represent turning radius  
1500mm

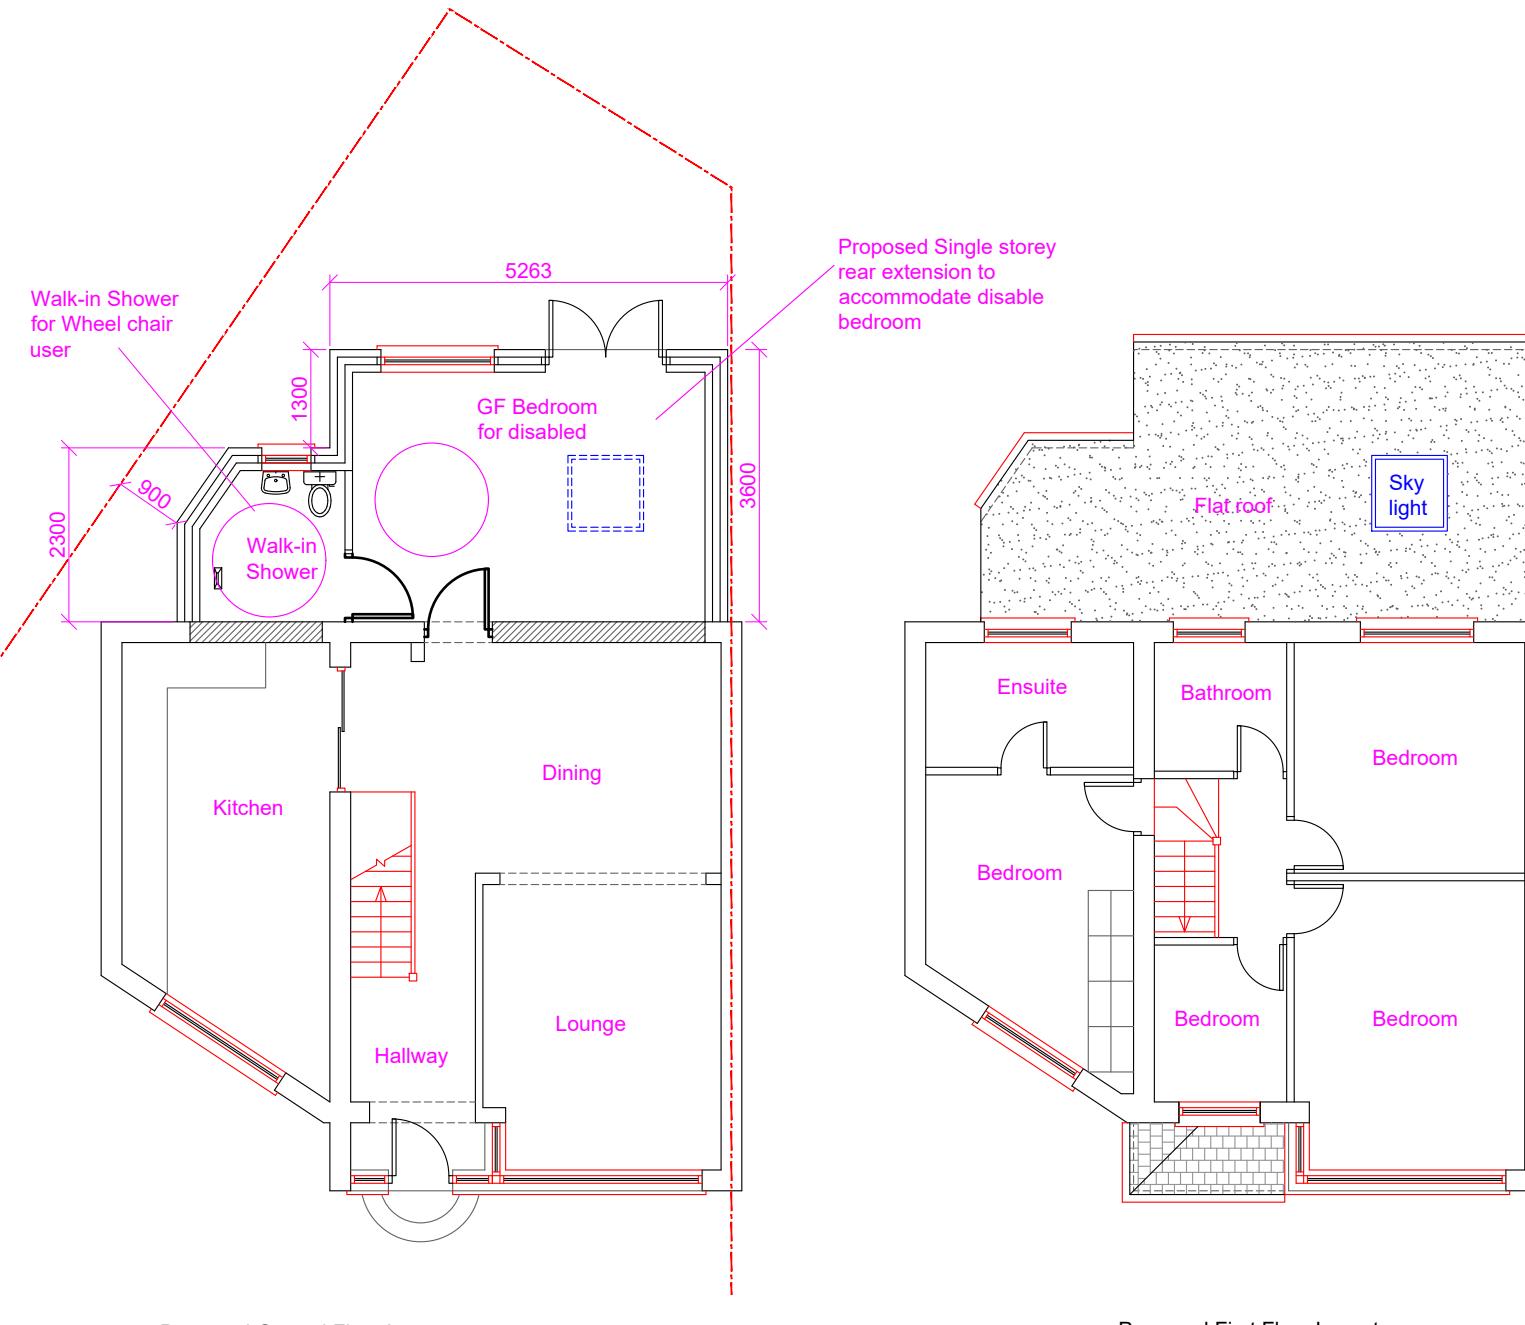

<b>Proposed Development:</b> Single Storey Rear Extension	<b>Site Address:</b> 69 Swanage Waye Hayes UB4 0NZ	<b>Revisions:</b> <table border="1"> <tr> <th>Rev</th> <th>Date</th> <th>Description</th> </tr> <tr> <td>A</td> <td>28/04/2025</td> <td></td> </tr> <tr> <td></td> <td></td> <td></td> </tr> <tr> <td></td> <td></td> <td></td> </tr> <tr> <td></td> <td></td> <td></td> </tr> </table>	Rev	Date	Description	A	28/04/2025											<b>Drawing Description:</b> Proposed Ground & First Floor Layout  <b>Drawing No:</b> ART/2025/RE69SW/PL	Scale: 1:100 Paper Size: A3 Sheet No: 2 of 6	ART CONSULTANTS (UK) LTD 113 LONG LANE STANWELL TW19 7AL M:07960071377 E: ARTCONSULTANTSUK@GMAIL.COM
Rev	Date	Description																		
A	28/04/2025																			