




This drawing is not to be scaled. Use figured dimensions only. All errors and omissions are to be reported to the Technical Department.

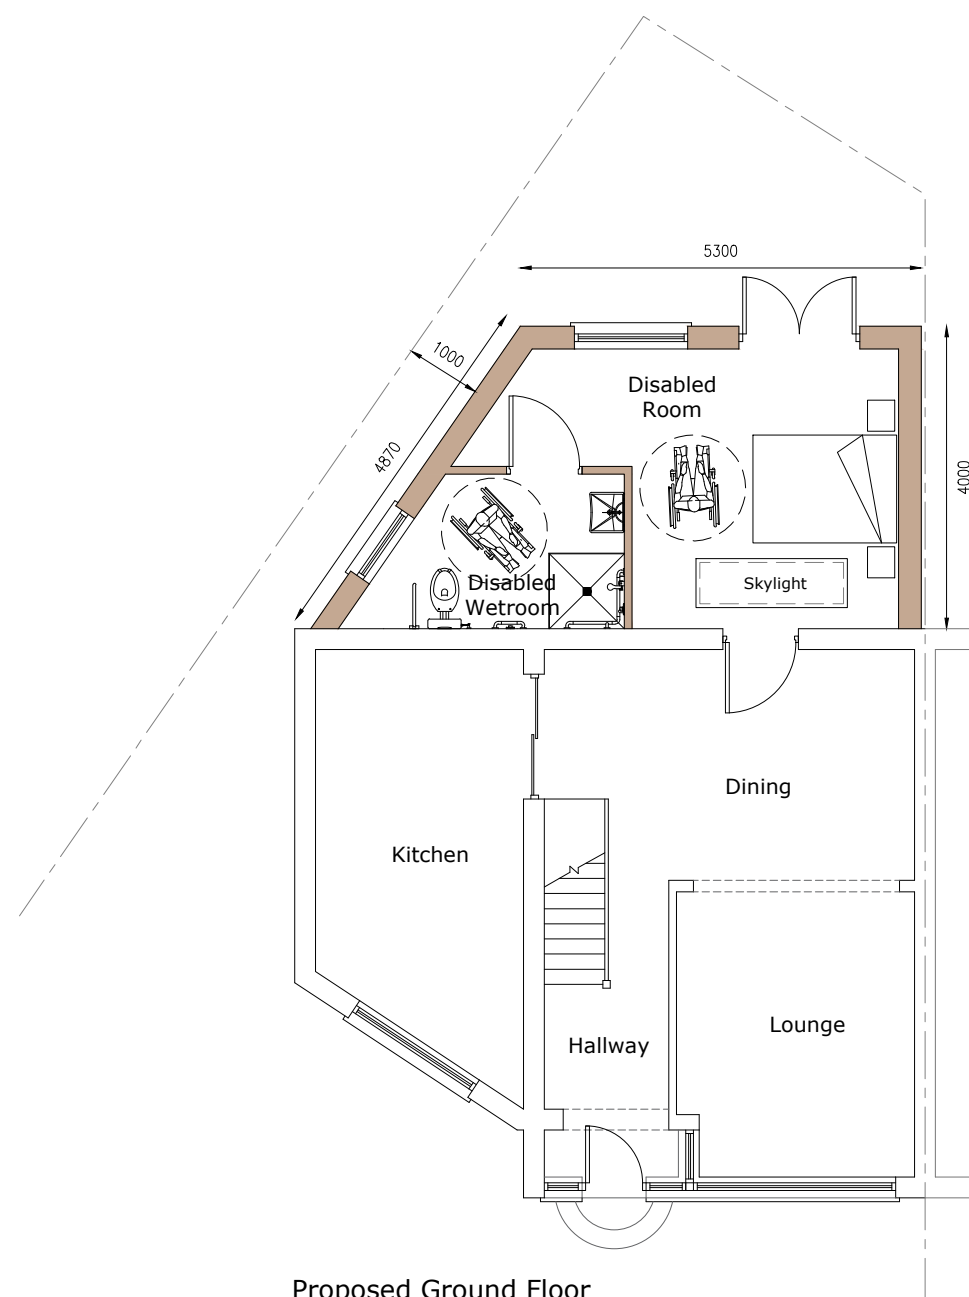

Proposed Ground Floor
Scale 1:100

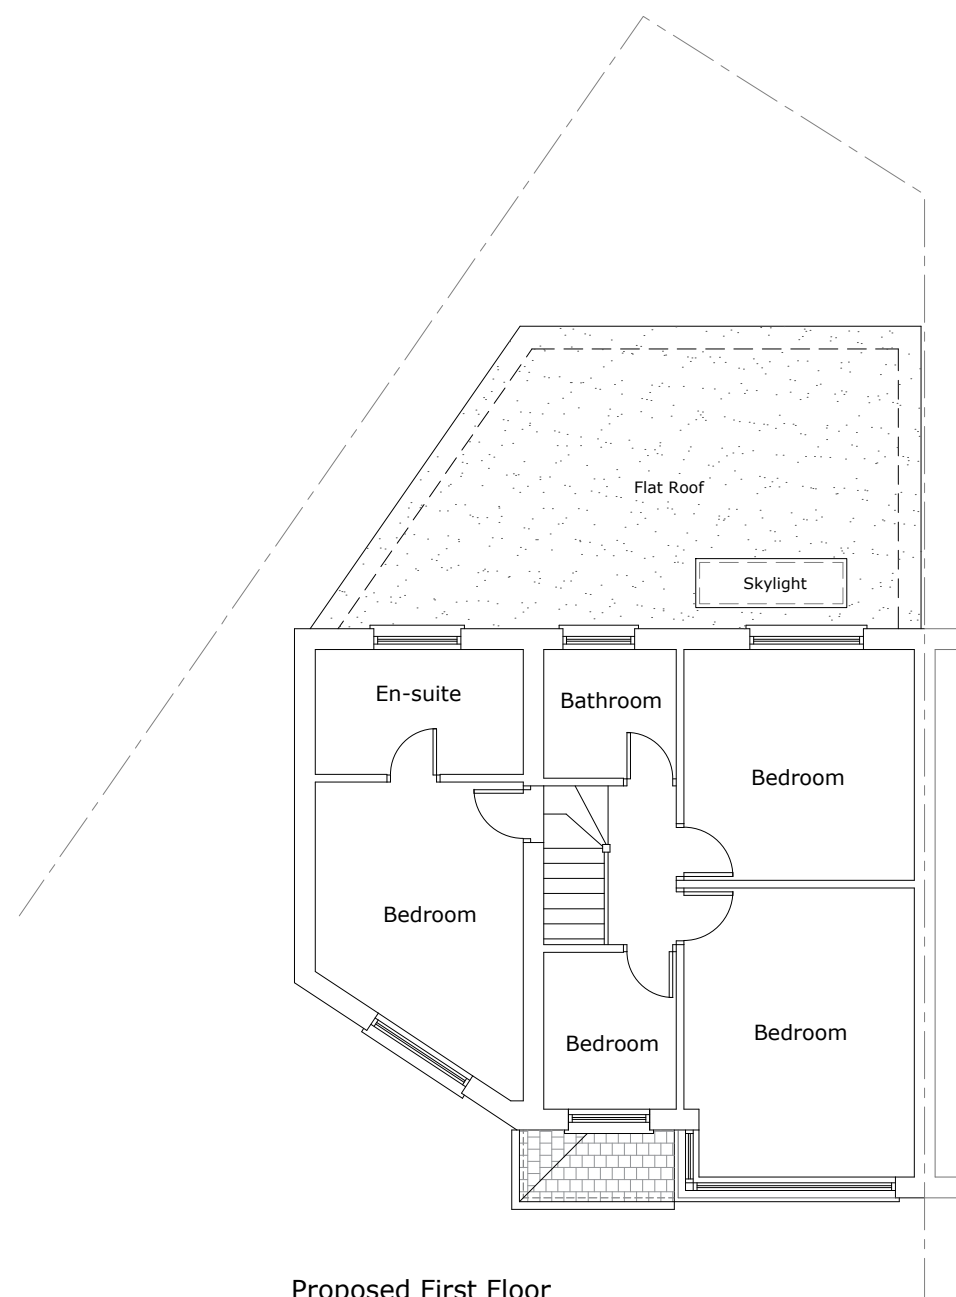

Proposed First Floor
Scale 1:100

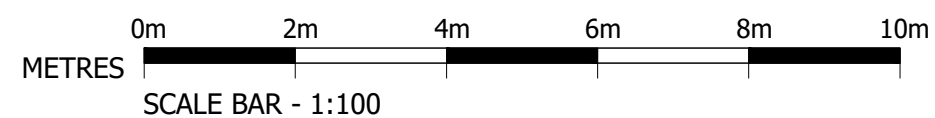

- STAGE**
- PRE APPLICATION
 - RESERVE MATTERS
 - PLANNING APPLICATION
 - CONDITIONS
 - BUILDING CONTROL
 - AS-BUILT
 - S73
 - S96A

Rev	Date	Description
A	15.05.26	Issue for planning

VJS | Architectural Design & Planning Services
 T: 01908 771285 E: info@vjsprojects.co.uk
 2nd Floor, 181 Queensway, Bletchley
 Milton Keynes, Bucks, MK2 2DZ

Project:
PROPOSED RESIDENTIAL DEVELOPMENT
 69 SWANAGE WAY
 HAYES
 UB4 0NZ

Drawing Title:
PROPOSED FLOORPLANS

Drawn: JB	Date: MAY 2026	Scale: 1:100
--------------	-------------------	-----------------

Drawing No: 2189 - 002	Revision: A
---------------------------	----------------

Drawing Status:
PLANNING ISSUE