



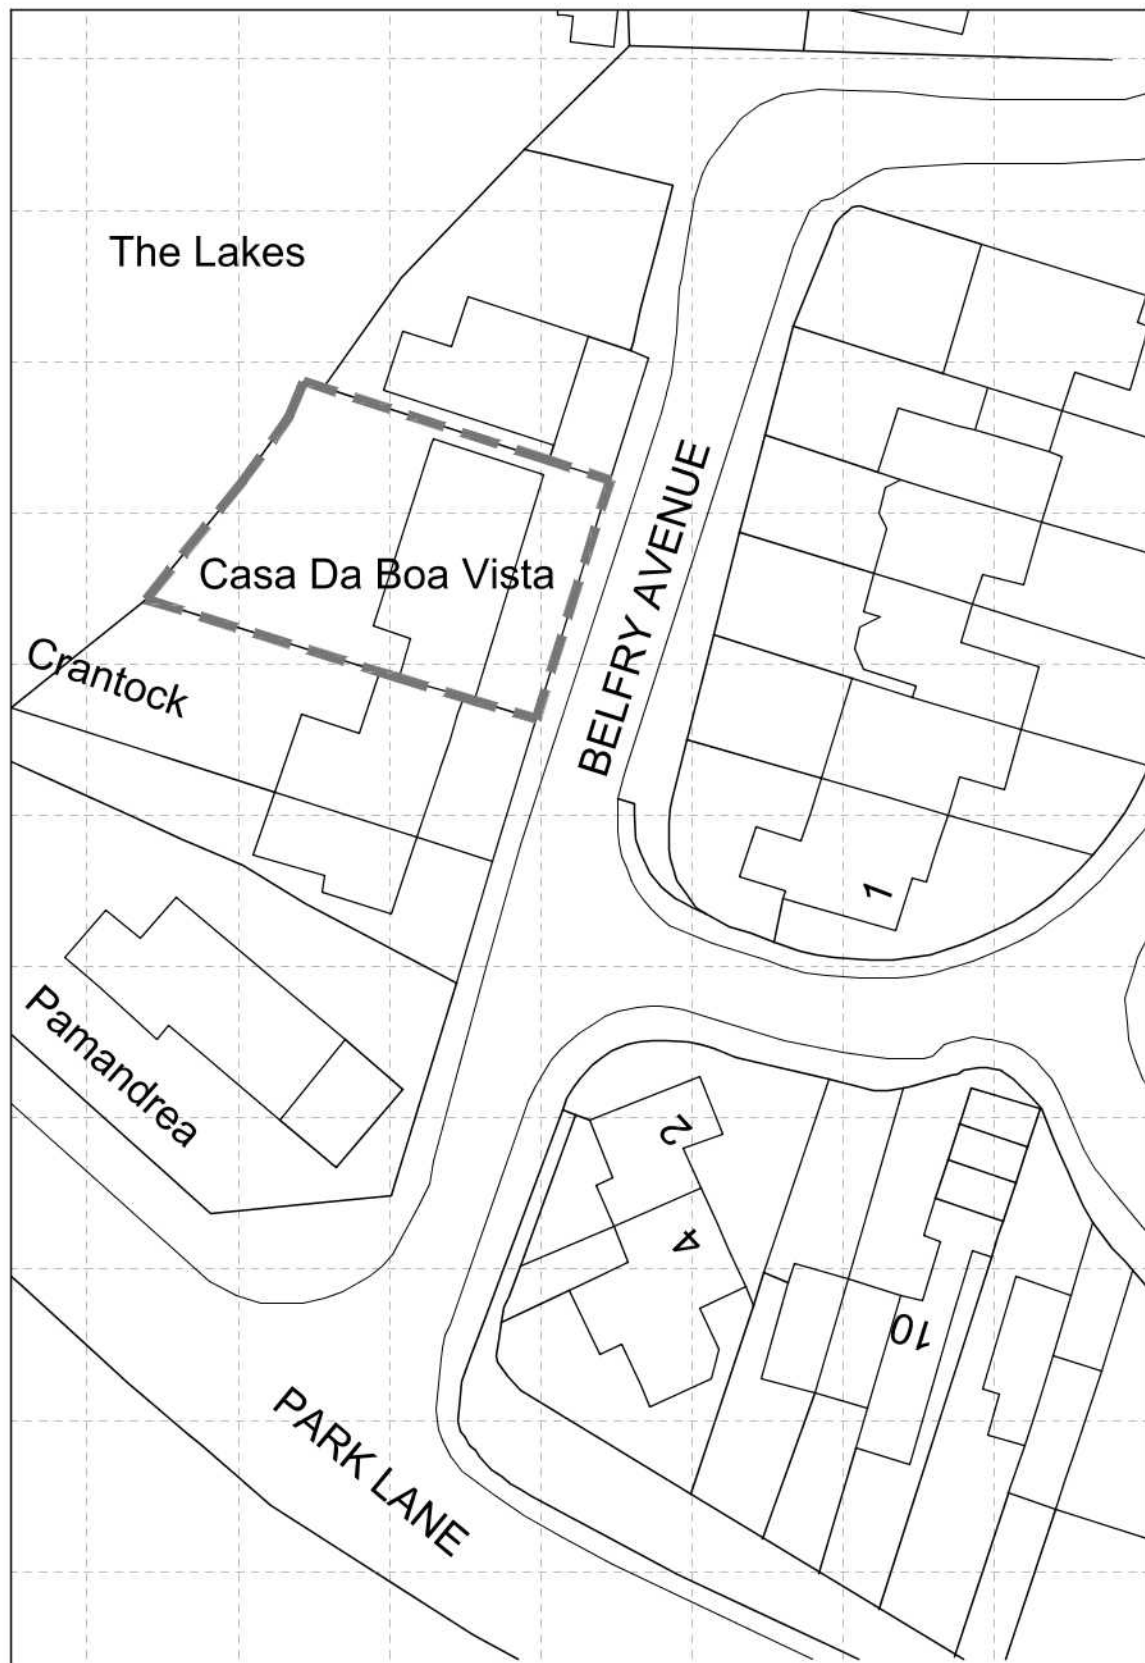

BLOCK PLAN

metres
0 5 10 15 20 25
scale 1:500

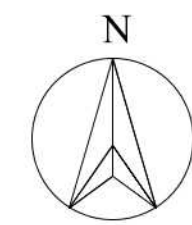

This drawing is the copyright of Get Planning & Architecture Ltd. and may not be reproduced without permission. Dimensions must not be scaled (except for planning purposes) and must be checked prior to construction and manufacture.

Legend :
 Site Boundary - Location Plan —
 Site Boundary - Block Plan ---



LOCATION PLAN

metres
0 10 20 30 40 50 60
scale 1:1250

A	updated road names			CB	17/03/20
-	drawn			jd	11/02/20
rev	details	check	AM	CAD	date

revisions:

project:		Get Planning & Architecture 7 Tudor Court, Brighton Road Sutton, Surrey SM2 5AE tel. 0208 770 3962 www.get-planning.co.uk email: info@get-planning.co.uk		
site: CASA DA BOA VISTA, BELFRY AVENUE, HAREFIELD UXBRIDGE, UB9 6HY				
drawing: LOCATION AND BLOCK PLAN				
scale: 1:1250 & 1:500 @ A3	date: 11/02/2020	project no: 11860	drawing no: 01	rev: A