
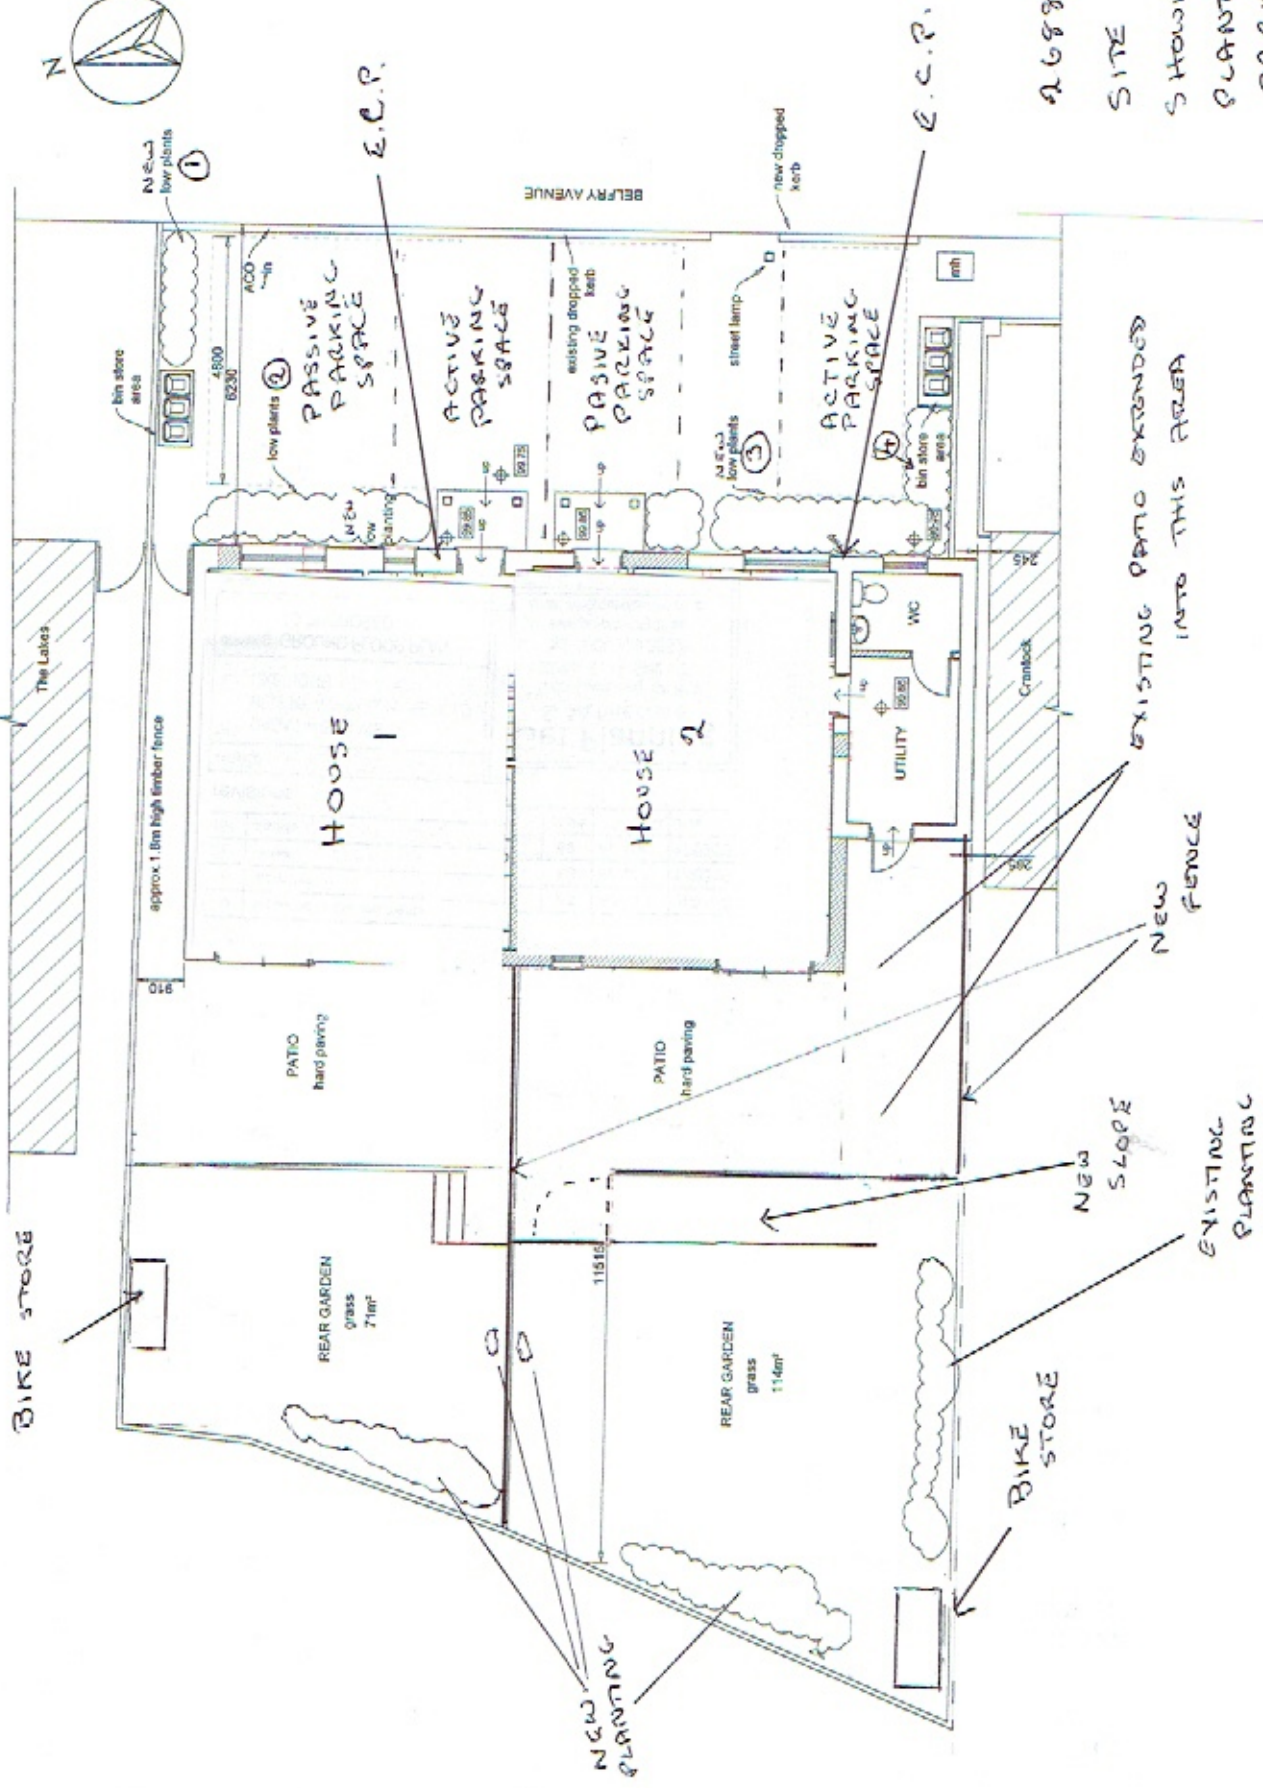


This drawing is the copyright of G&P Planning & Architecture Ltd. and may not be reproduced without permission. Dimensions must not be scaled (except for planning purposes) and must be checked prior to construction and manufacture.

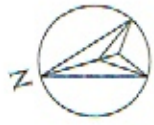

26886. APP/2020/1067
APP 2020/2986
SITE PLAN
AMENDMENTS

SHOWING
PLANTING
PARKING
BIN STORES
BIKE STORES
E.C.P.'S
FENCING
SLOPE + EXTENDED PATIO

SITE PLAN