
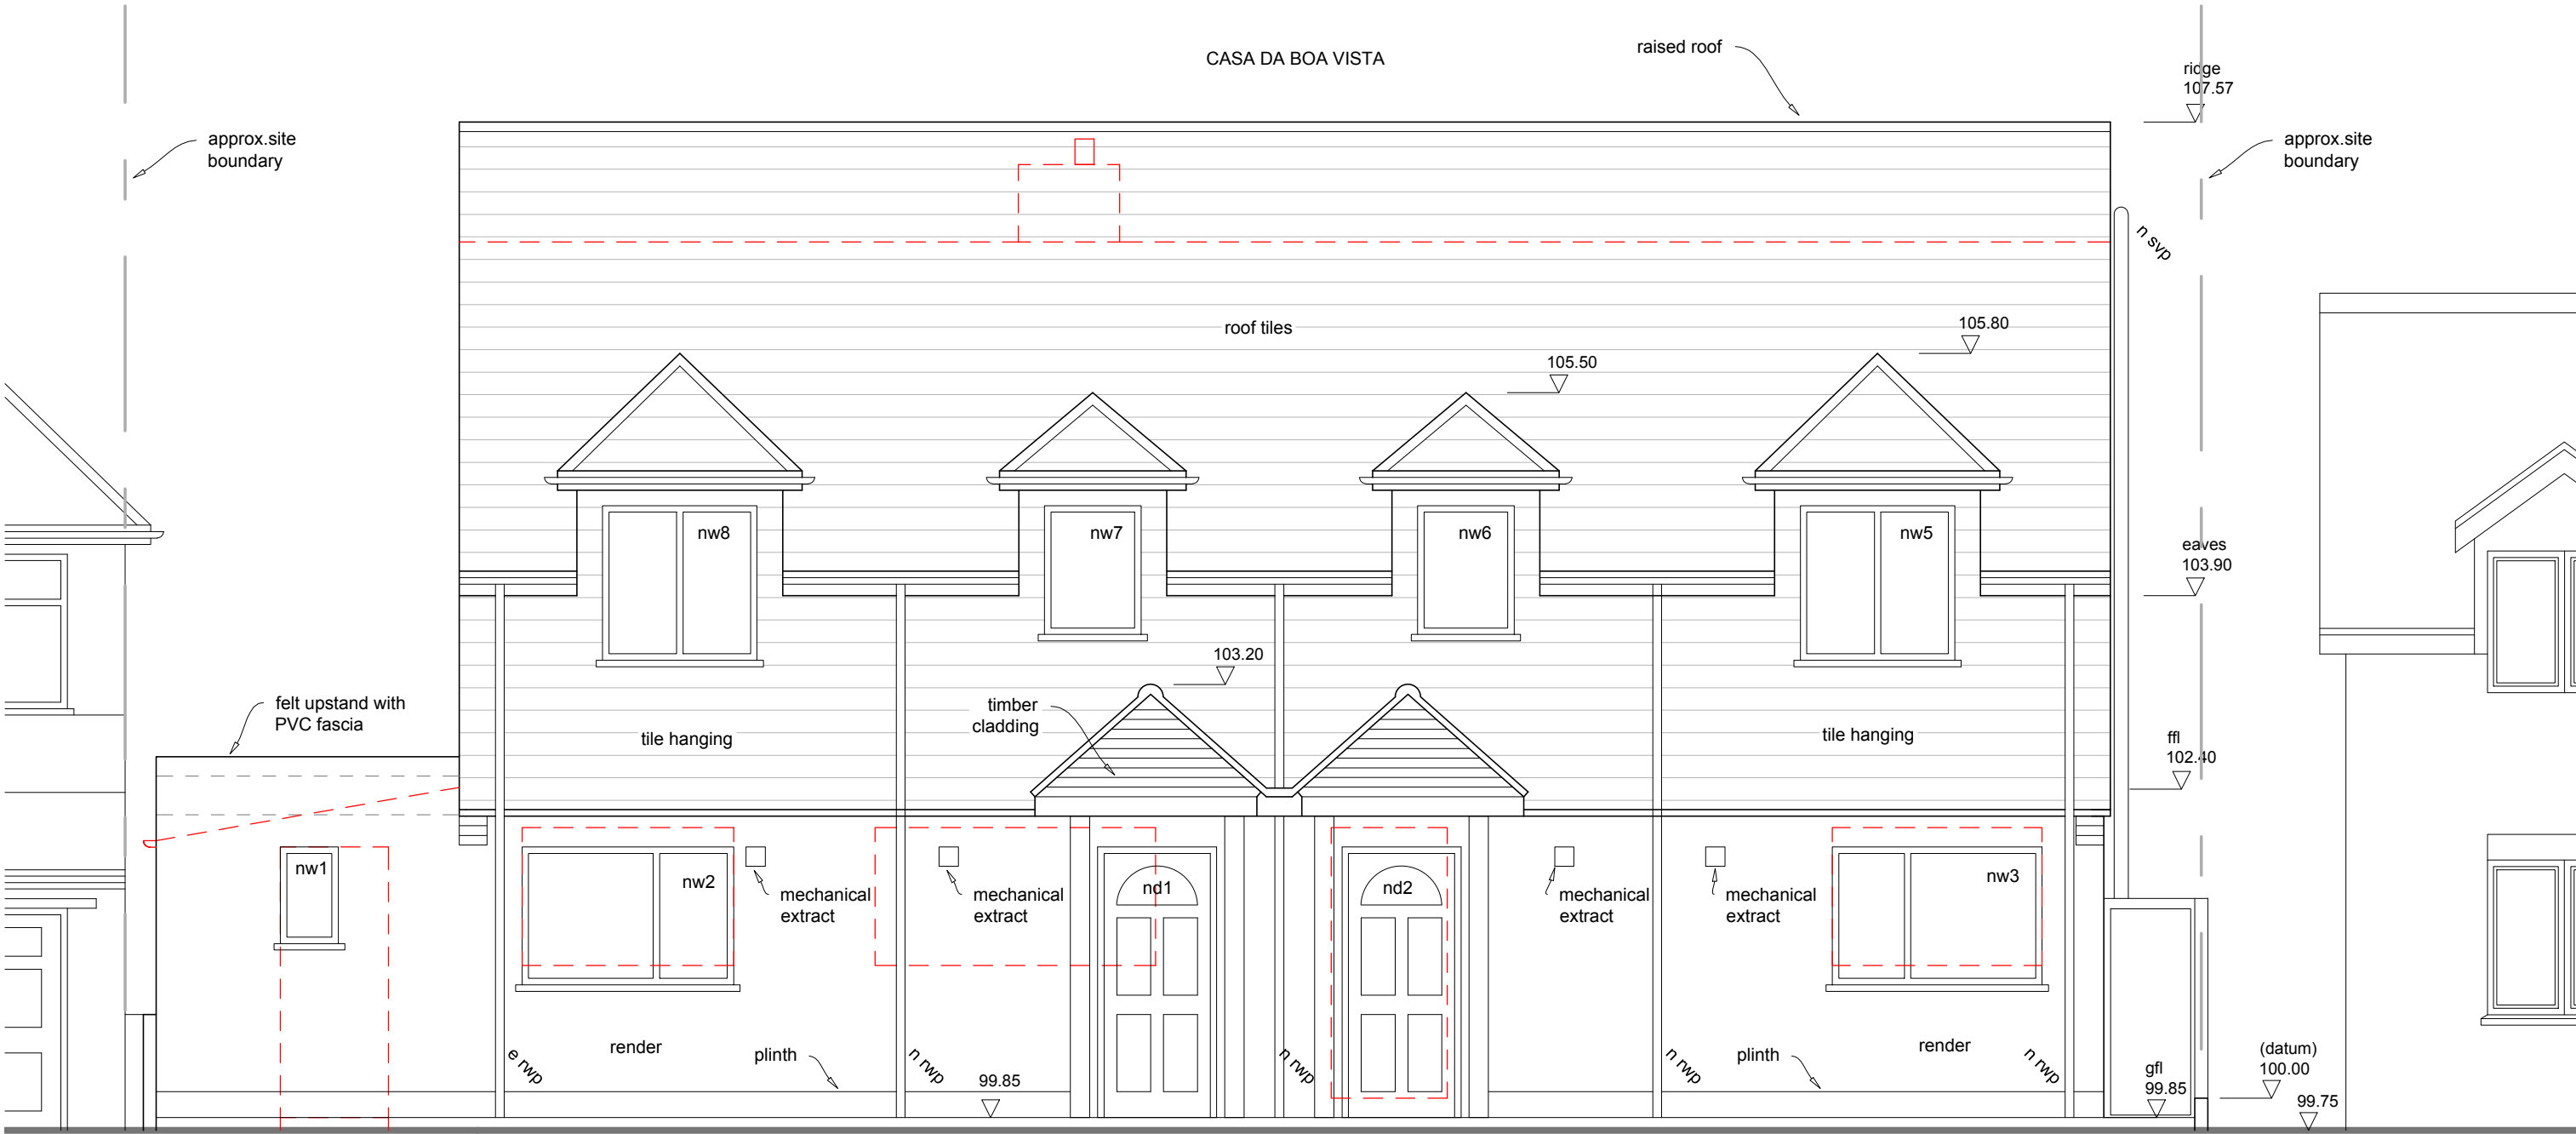


This drawing is the copyright of Get Planning & Architecture Ltd. and may not be reproduced without permission. Dimensions must not be scaled (except for planning purposes) and must be checked prior to construction and manufacture.

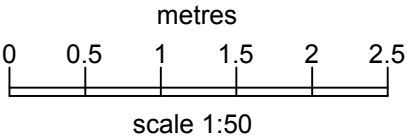

EAST (FRONT) ELEVATION

draft 300920sd

-	drawn		SD	CK	17/09/20
rev	details	check	AM	CAD	date

revisions:

project: CONVERSION TO TWO HOUSES		Get Planning & Architecture 7 Tudor Court, Brighton Road Sutton, Surrey SM2 5AE tel. 0208 770 3962 www.get-planning.co.uk email: info@get-planning.co.uk		
site:	CASA DA BOA VISTA, BELFRY AVENUE, HAREFIELD UXBRIDGE, UB9 6HY			
drawing: EAST (FRONT) ELEVATION AS PROPOSED		project no:	drawing no:	rev:
scale: 1:50 @ A3	date: 02/09/2020	11860	15	-