


127

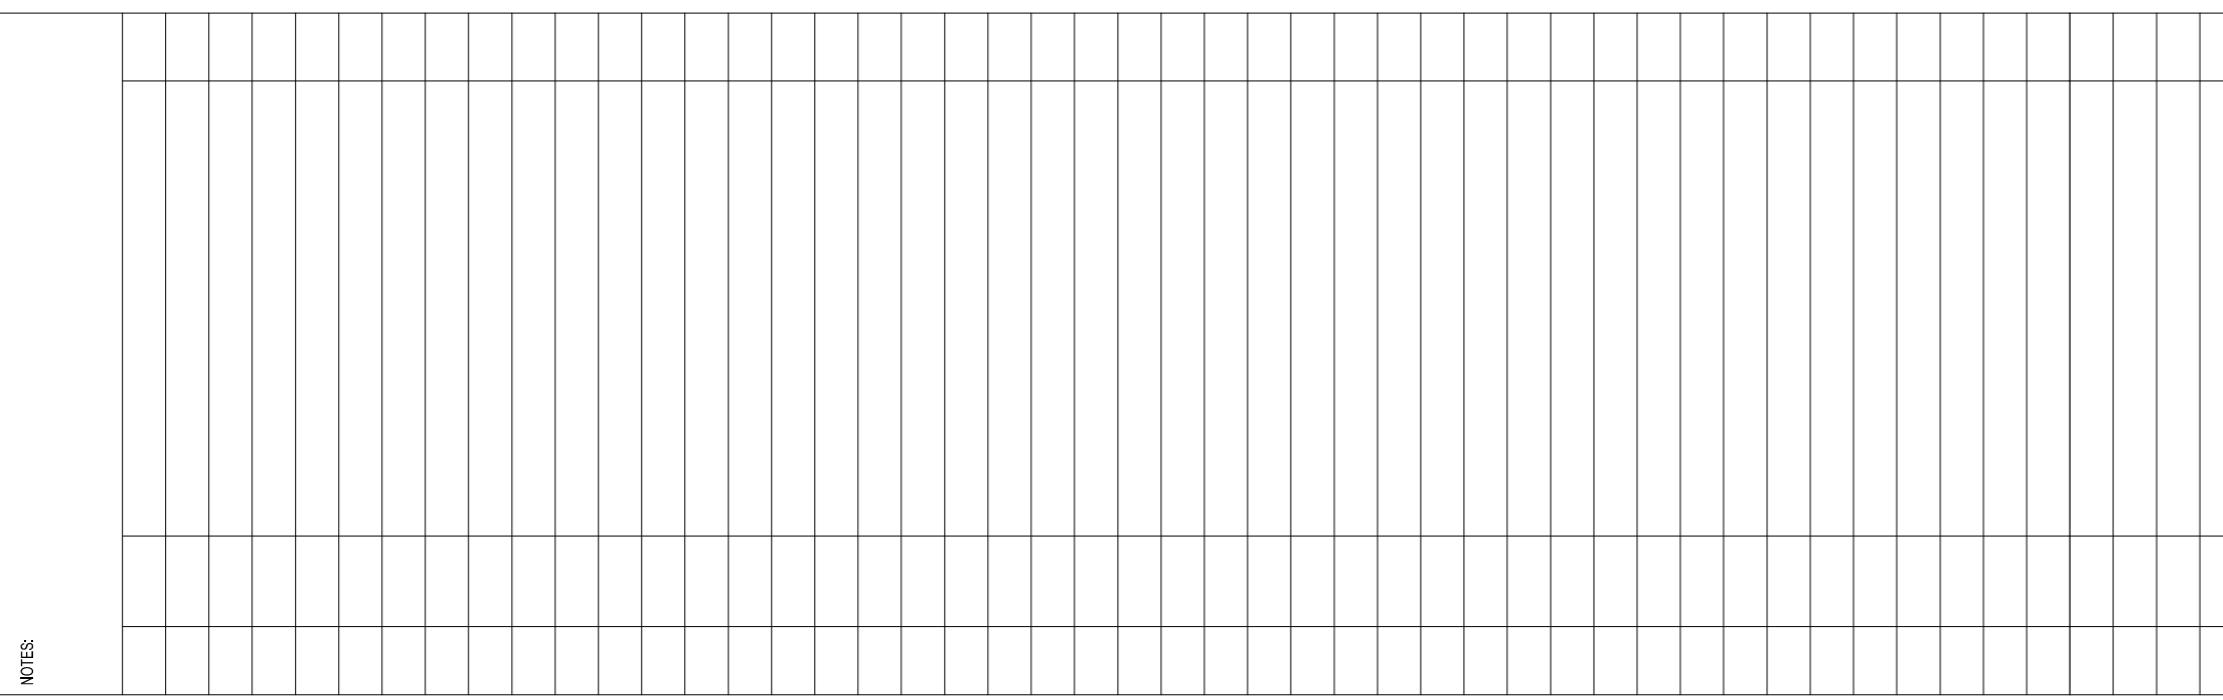

25 Mildred Avenue Hayes
UB3 1TW

EXISTING & PROPOSED BLOCK PLANS

DATE	DRAWN	SMTHN
SCALE	1:50 @ A1	CHECHED
STAGE	PLANNING	

127/PP/008

DOTS
aRCHITECTURAL SERVICES Ltd
• from survey to planning to construction

GARAGE

GARAGE RETAINED

GARDEN

GARDEN for Nr 25A

GARDEN for Nr 25

MAIN DWELLING

MAIN DWELLINGS

FRONT CAR PARK FOR 3 CARS

FRONT CAR PARK FOR 3 CARS

EXISTING BLOCK PLAN

SCALE 1:50@A1
0 100 200 300 400 500

PROPOSED BLOCK PLAN

SCALE 1:50@A1
0 100 200 300 400 500

