

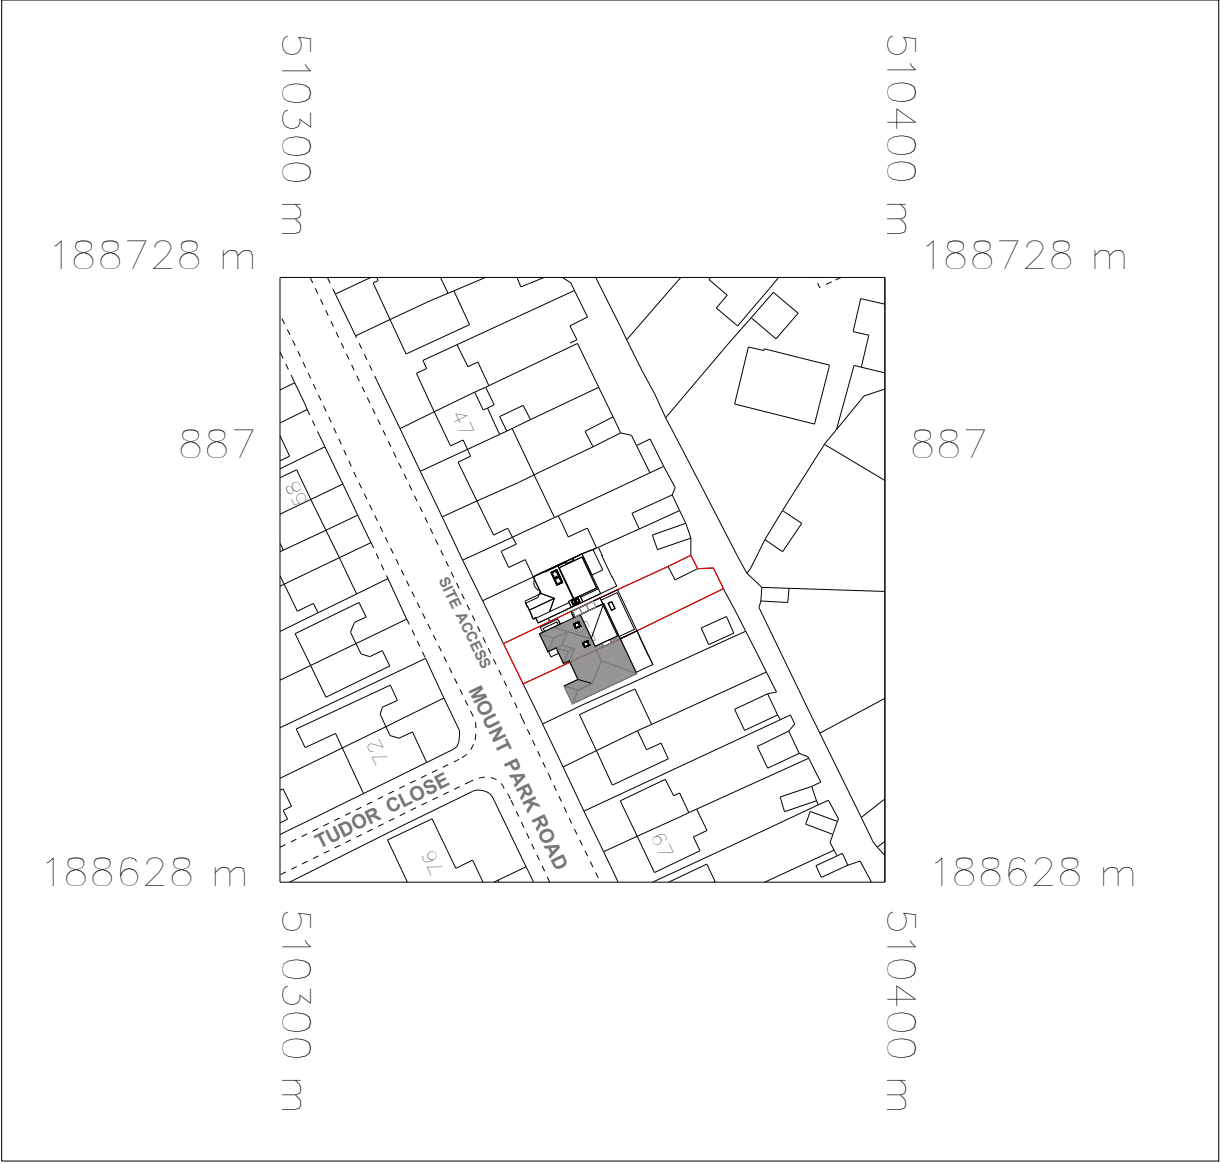


GENERAL NOTES:
All dimensions and setting out must be checked on site.
This drawing must be read in conjunction with all other relevant Structural and architectural drawings.

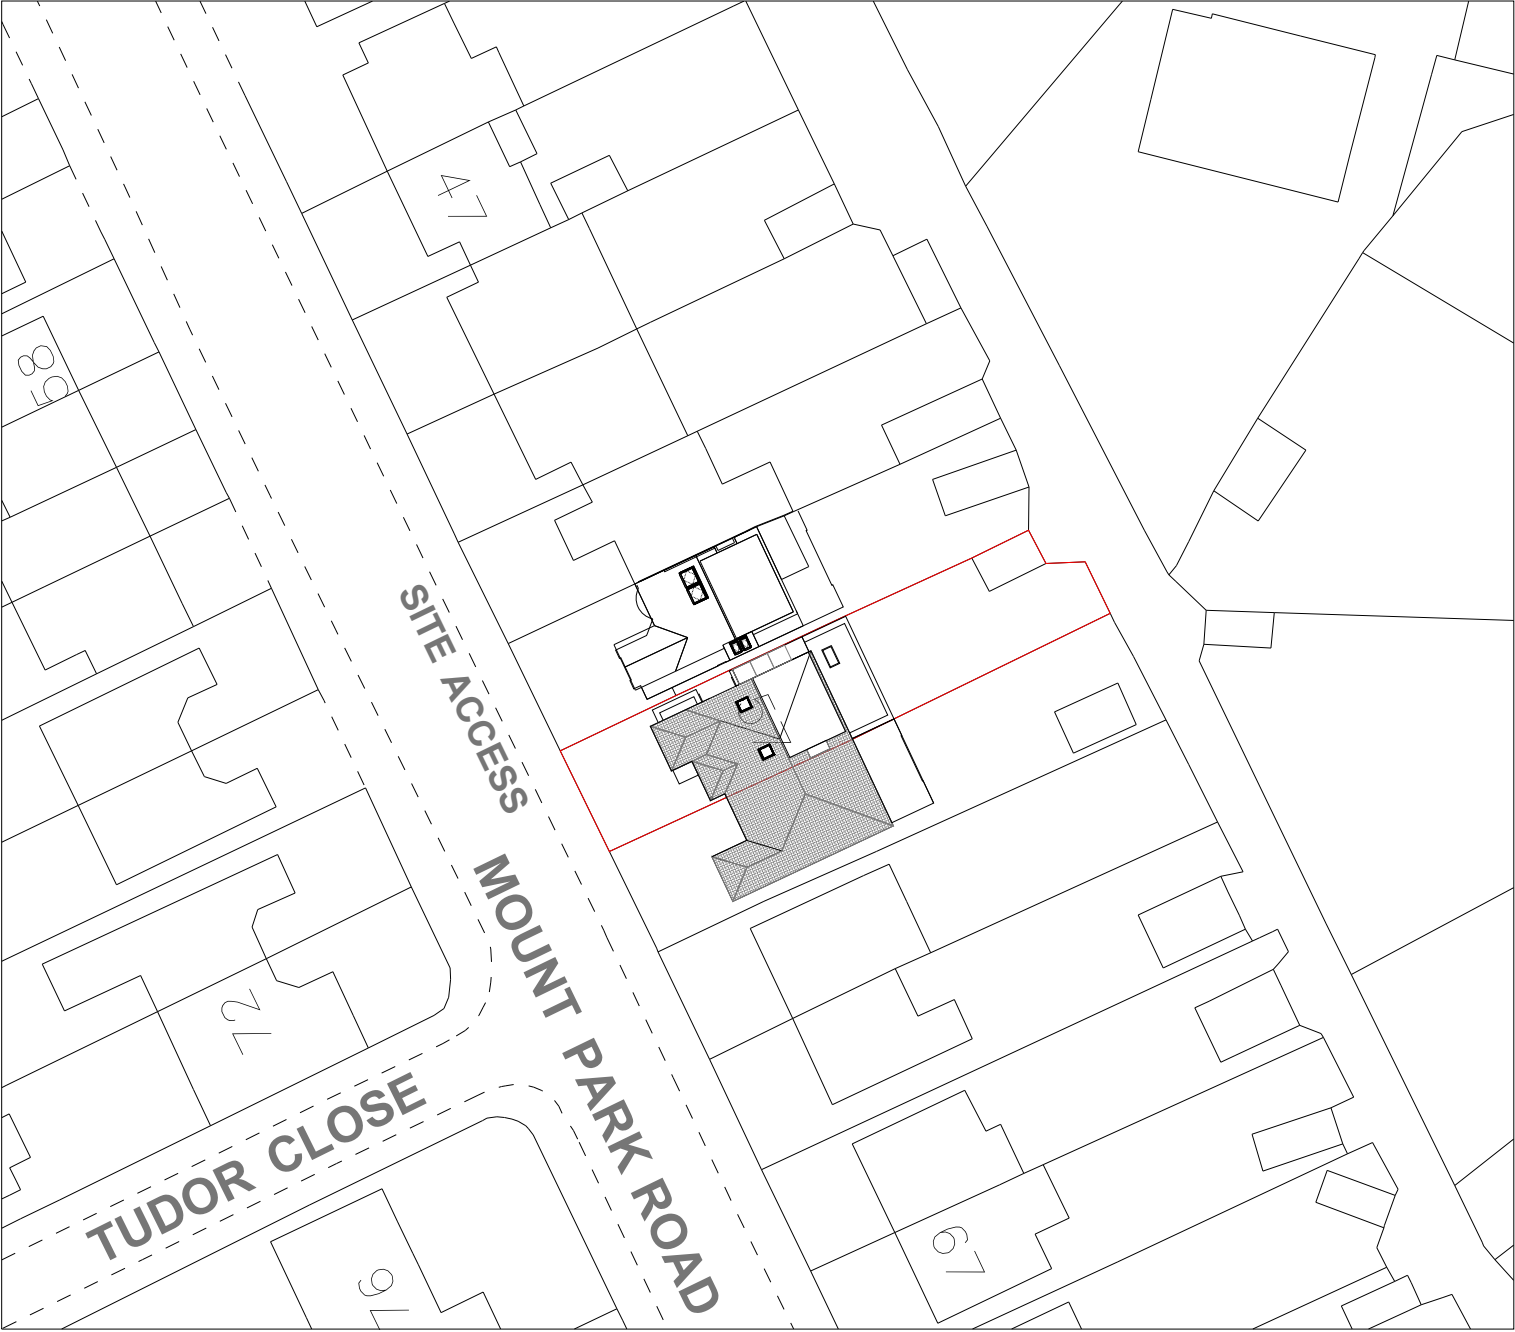

1. Site Location Plan 1:1250 at A3

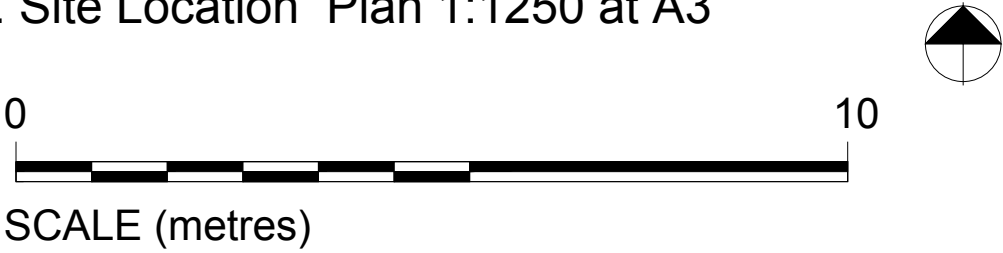

2. Block Plan 1:500 at A3

