


GENERAL NOTES:

All dimensions and setting out must be checked on site.


This drawing must be read in conjunction with all other relevant Structural and architectural drawings.

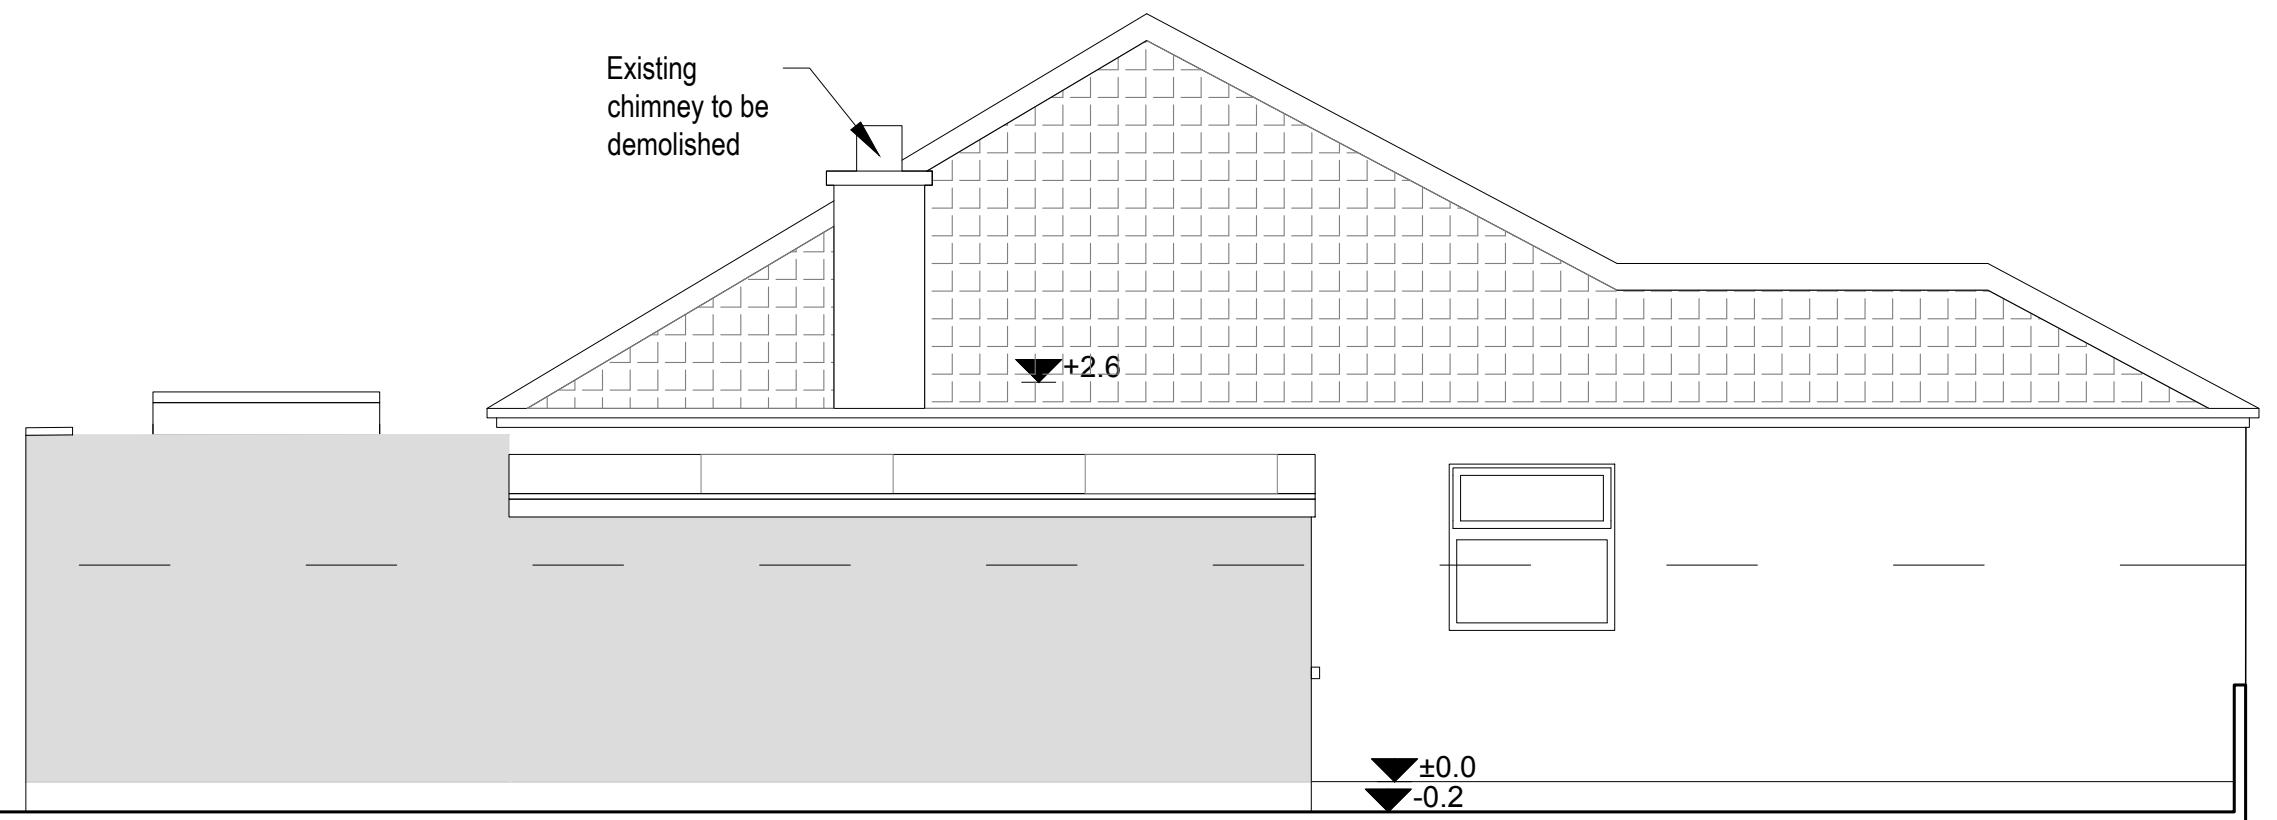

1. Side elevation

0 0.5 1 2.5m

SCALE (metres)

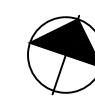

Client : Mr. Ifti Chowdhury Project Address : 57 Mount Park Road, Pinner, HA5 2JS Date 22.04.2025 Status Planning Issue

Drawing Title : Existing Side Elevation Scale 1:50@ A3 Drawing Number 250422 P11

Drawn RM

Revision 01