


NOTES

1. All dimensions are to be checked on site prior to the commencement of work and any discrepancy is to be reported to the construction manager before construction.
2. All work is to comply with current Building Regulations and allied legislation.
3. All contractors and sub-contractors must ensure that they have the latest issue of this drawing and details before the commencement of work on site.
4. All materials are to be used and installed in strict compliance with the relevant manufacturers instructions and recommendations.
5. All works on site, managed and implemented as a result of the design indicated on this drawing, are to be given full consideration for compliance with the Health and Safety (CDM) Regulations in respect of design and implementation on site and no works are to be undertaken if it is considered that compliance with the Building Regulations cannot be achieved.
6. All dimensions shown in millimetres.
7. Footprint of buildings shown at 1.0m above ground level.

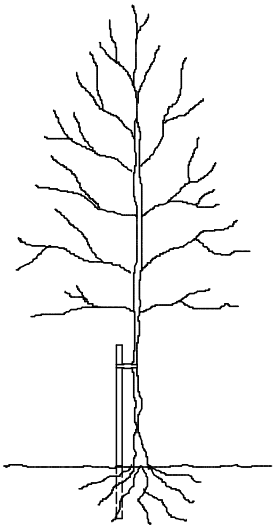

TREE STAKING DETAIL

TREE STAKING SPECIFICATION

For selected standard trees o/a height 3.0-3.5m. Support using stakes extending to 1.0-1.2m above ground and 0.6-0.75m below ground level (depending on ground conditions).

Supported by single non reinforced tie 75mm from top of stake.

Remove stake on onset of or during the second growing season after planting.

LANDSCAPE SPECIFICATION

Landscaping generally to be carried out in accordance with BS.4428. All new trees to be supplied as selected standards unless otherwise noted.

Overall height 3.0-3.5m and 1.8-2.1m, straight stem to BS.3936 Part 1 1992. Trees supplied with bareroots with polythene wrapping or as noted otherwise, and planted in a min of 3.0 litres peat. Planting beds to be excavated and lined with screened topsoil enriched with peat free compost/fertiliser or similar manure 50mm deep, top dressed with 75mm deep forest bark mulch.

Site to be cleared of all builders rubble and rotavated levelled and filled before planting commences. Front gardens to be turfed and rear gardens seeded.

All turfing to BS.3936 1990.

Pernicious weeds are to be treated with trans-located herbicide during growing season (spot treated).

Tree and shrub planting to BS.3936 Part 1 1992.

Sub-soil areas below planting to be de-compacted before planting commences.


Tree protection to be carried out in accordance with BS.5837 2012.

DRIVEWAY SPECIFICATION


Driveway to be finished with permeable resin bound gravel.

Below the above you need a laying course of a 50mm depth of 6mm clean crushed stone, followed with a sub-base of a 200mm depth of 20mm clean crushed stone with well defined edges. (depth depending on soil conditions)

Crossover to be finished in permeable black tarmac. Construction specification in accordance with local authorities requirements.

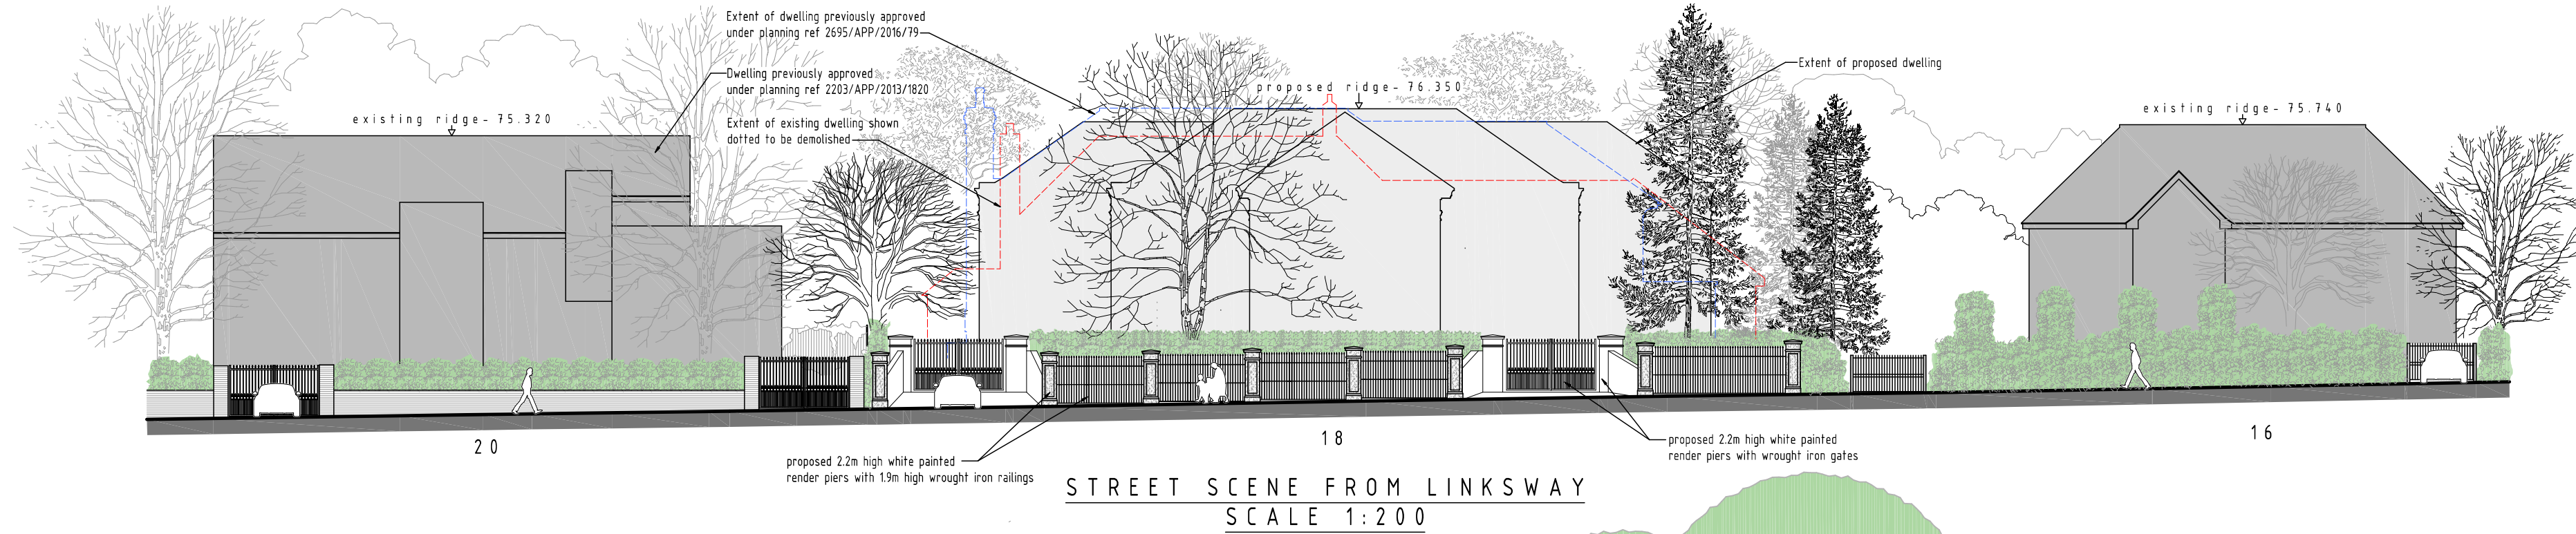

STREET SCENE FROM LINKSWAY
SCALE 1:200

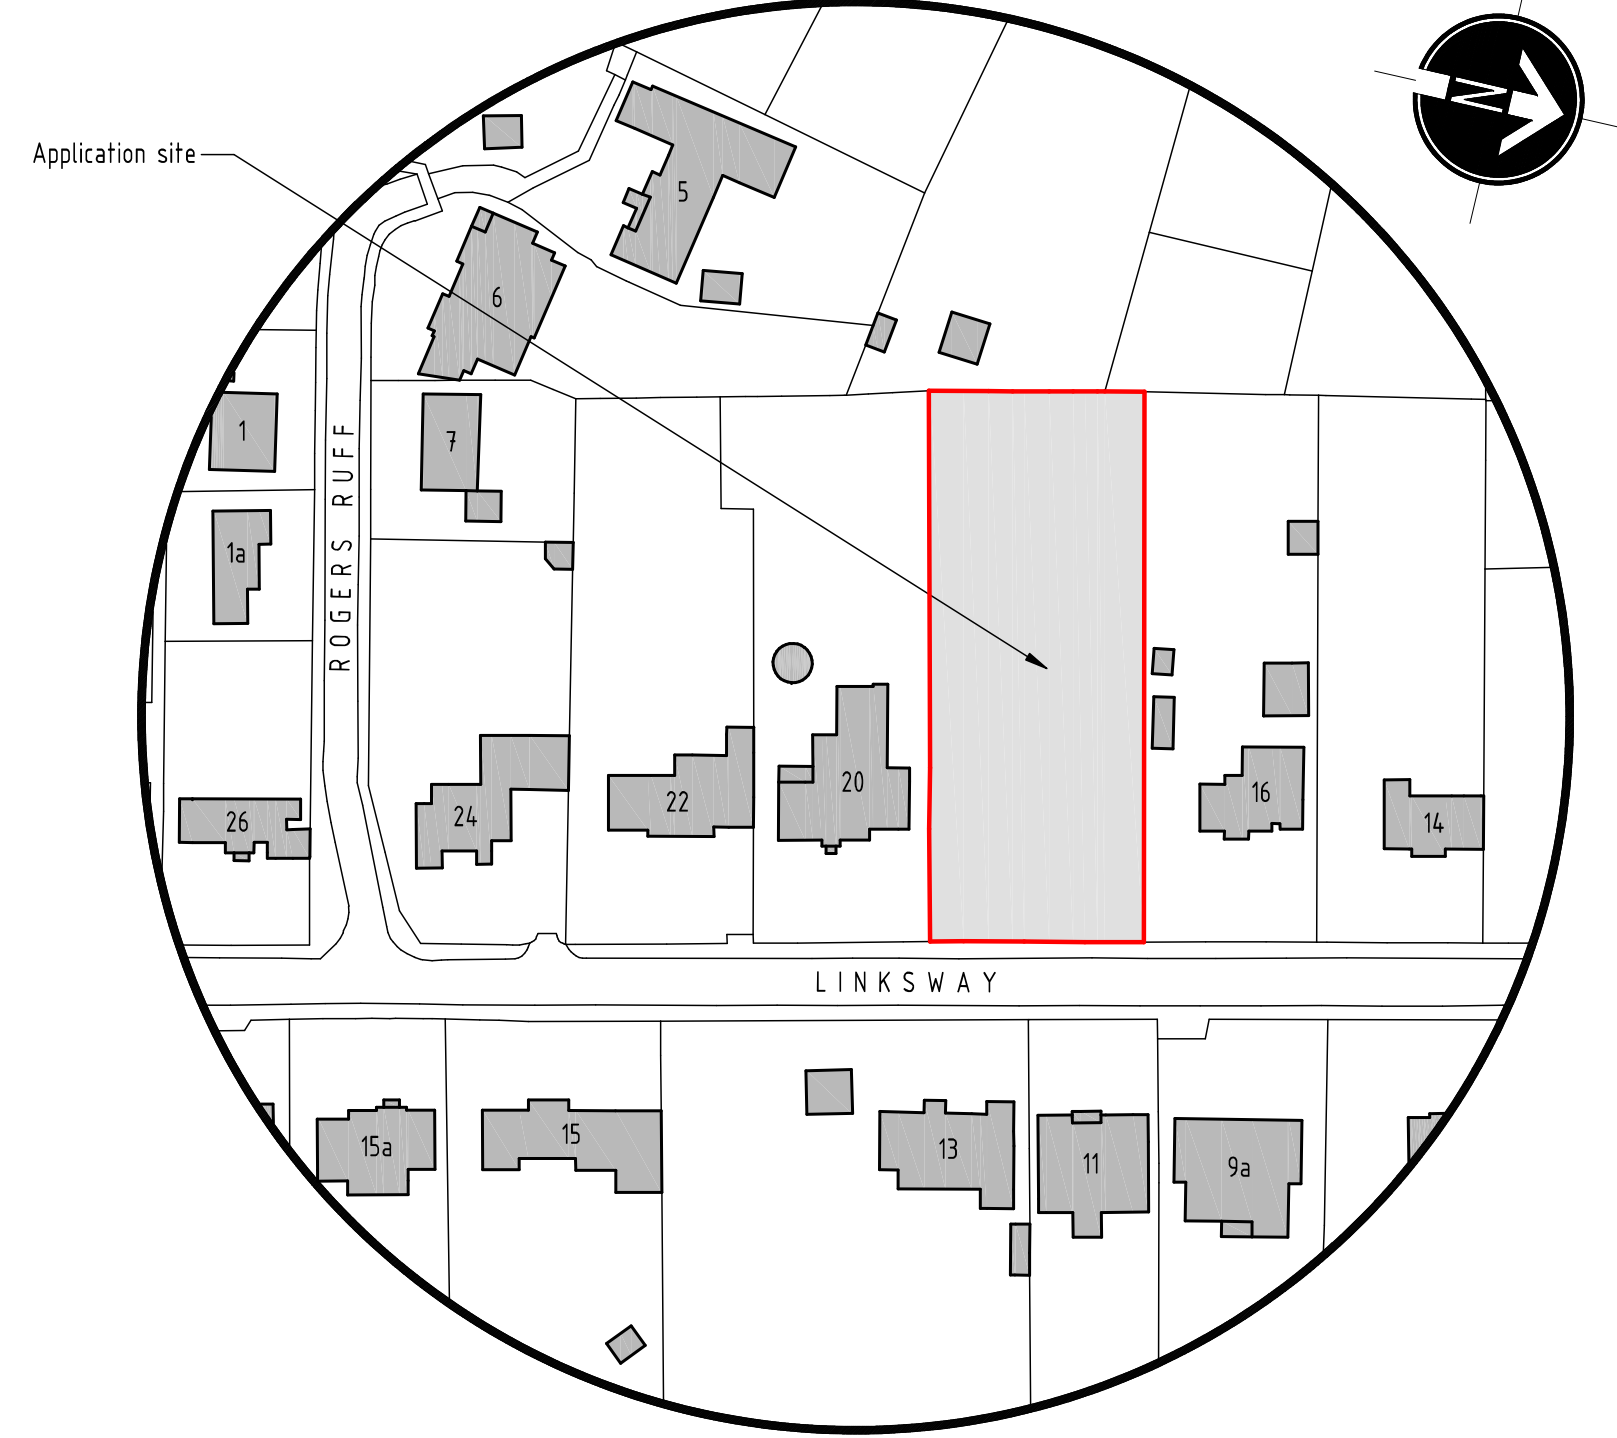


LOCATION PLAN - SCALE 1:1250




LEGEND

Proposed two storey		Proposed structural ground floor slab level	SL 66.250
Proposed single storey		Proposed Levels	66.250
Existing dwelling and structures to be demolished		Existing Levels	+65.92
Proposed new trees & planting		Refuse and recycling storage & collection points	
Existing trees & planting to remain		Outline of dwelling previously approved under planning ref 2695/APP/2016/19	
Grassed areas		Existing patio to be re-used but resurfaced	

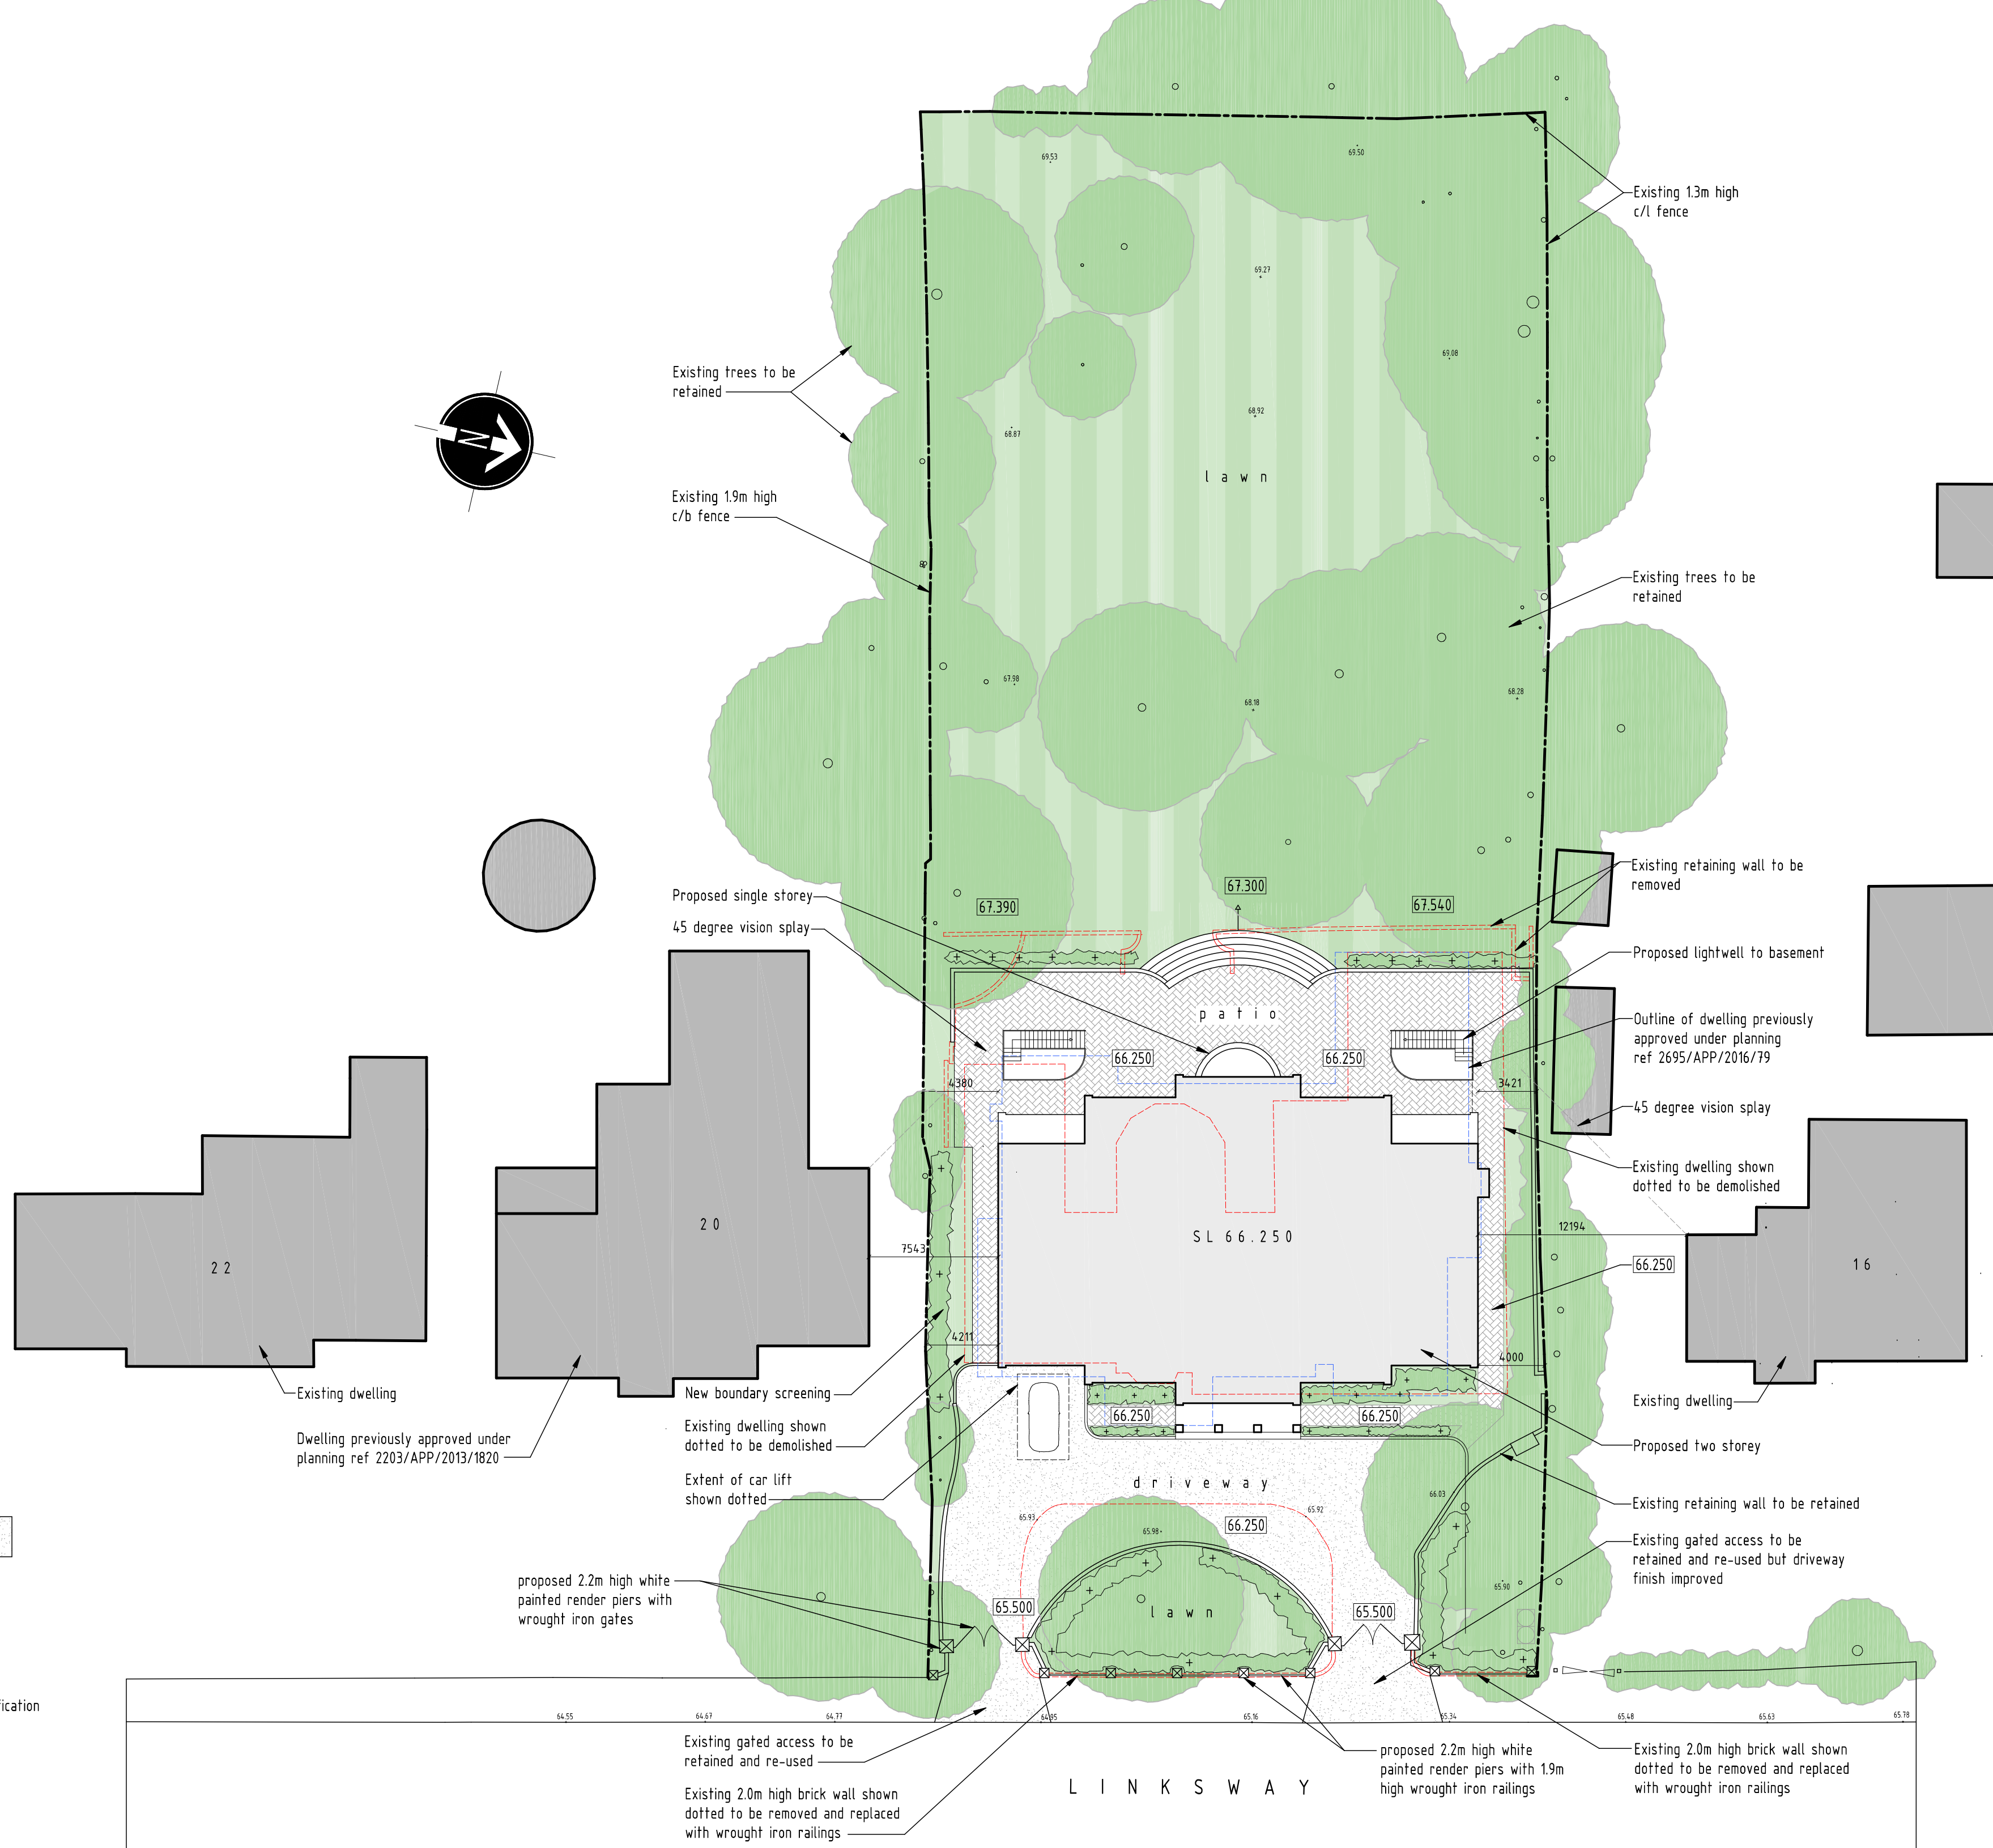

SITE LAYOUT PLAN - SCALE 1:250

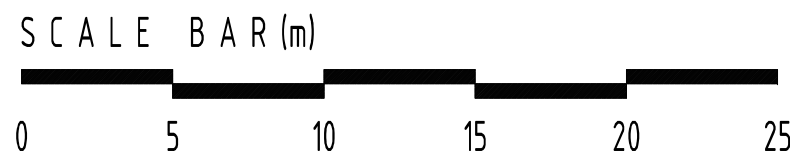

A	21/09/2023	VOC (HOUSE REDUCTION)
rev:	date:	description:
1: 250	A1	21 / 07 / 2022
drawing no:	1366 / PVOC / 1A	drawn: AF
drawing:	PLANNING PROPOSALS, SITE LAYOUT PLAN & LOCATION PLAN	
project:	LAND AT 18 LINKSWAY, NORTHWOOD, MIDDLESEX, HA6 2XB	
client:	DDA	



DUSEK DESIGN ASSOCIATES LTD
ARCHITECTURE + PLANNING

01895 831 103
info@dusek.co.uk
www.dusek.co.uk

print history: Thursday, 21 September, 2023 15:47:44