


EXISTING GROUND FLOOR



EXISTING FIRST FLOOR

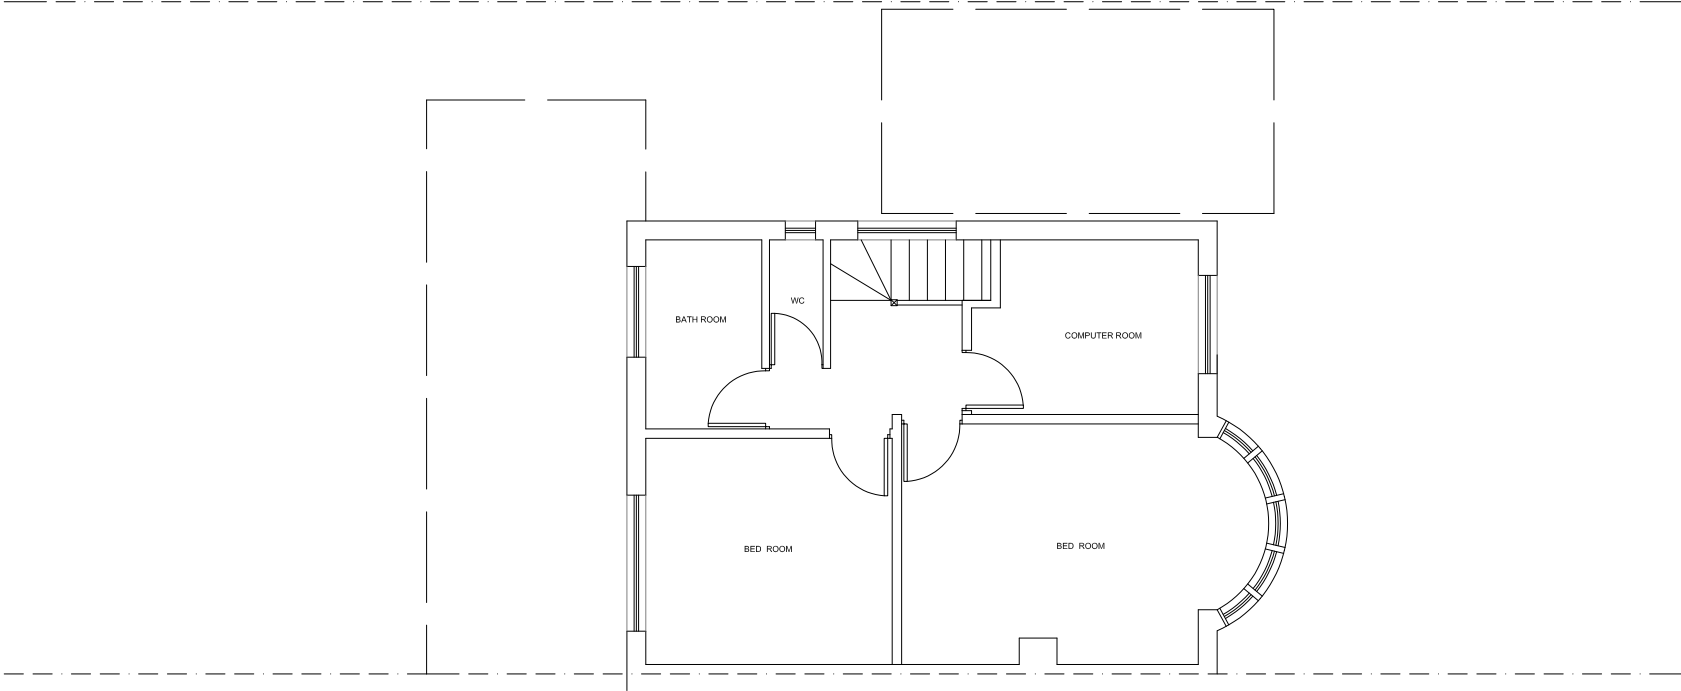

Pardis Design & Construction

22 Oakfield Gdns, Greenford Middlesex UB6 8SD
Tel: 07956990081 email: pardis@aol.com

Address: 18, WINCHESTER ROAD HA6 1JF

Drawing: EXISTING GROUND and FIRST FLOOR

Date: 12/07/2024 Scale: 1:100 A3

JOB No. 24	Drawing No. WINCH.PL.01	Rev.
------------	----------------------------	------