


PROPOSED ELEVATIONS

199 Field End Road, Eastcote, HA5 1QZ

Scale Bar

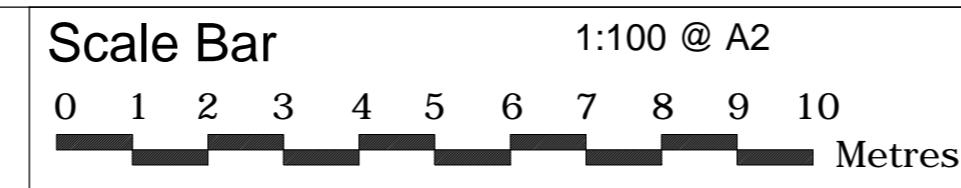

THE GILLETT MACLEOD PARTNERSHIP
Chartered Architects & Town Planning Consultants

1 High Road Old Eastcote Pinner Middlesex HA5 2EW tel. 0208 868 1333

Drg. No. 21/3413/40
Scale 1:100
Date 19/11/21
Drawn by SB