


EXISTING SIDE



PROPOSED REAR

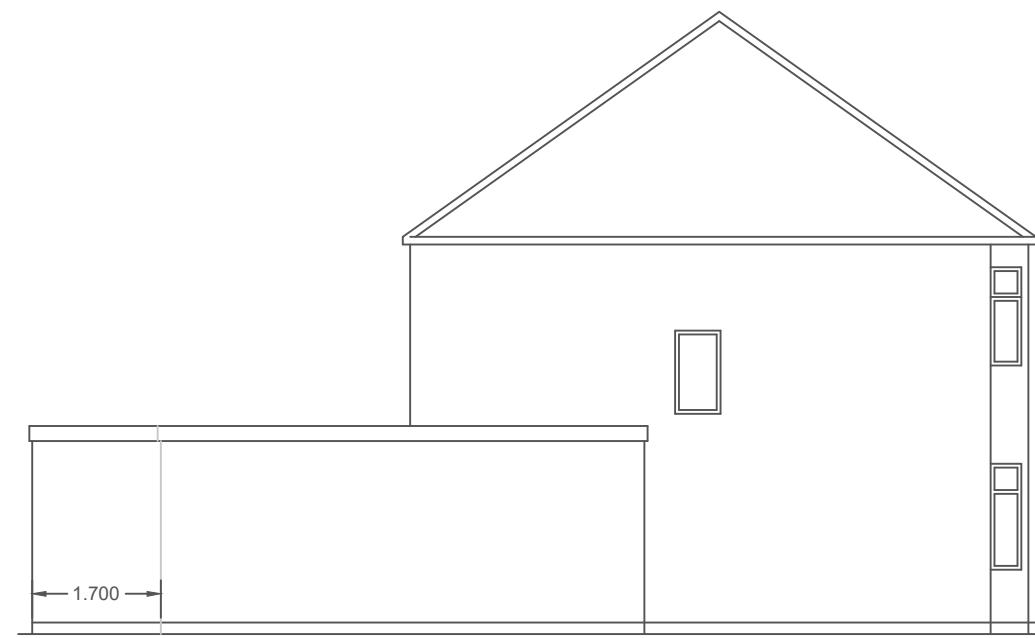

PROPOSED SIDE



EXISTING FRONT



PROPOSED FRONT

0 1 2 3 4 5

SCALE BAR 1: 100. @ A3

SINGLE STOREY REAR EXTENSION.

DWG. NO. EA 14 /76 / HED/ 3B

Scale 1: 100. @ A3.

Email: engineersassociates@mail.com

Mobile: 07877576865

CLIENT:MR BALDEV SINGH.

ADD: 76 HAYES END DRIVE.  
HAYES . UB4 8HE.