


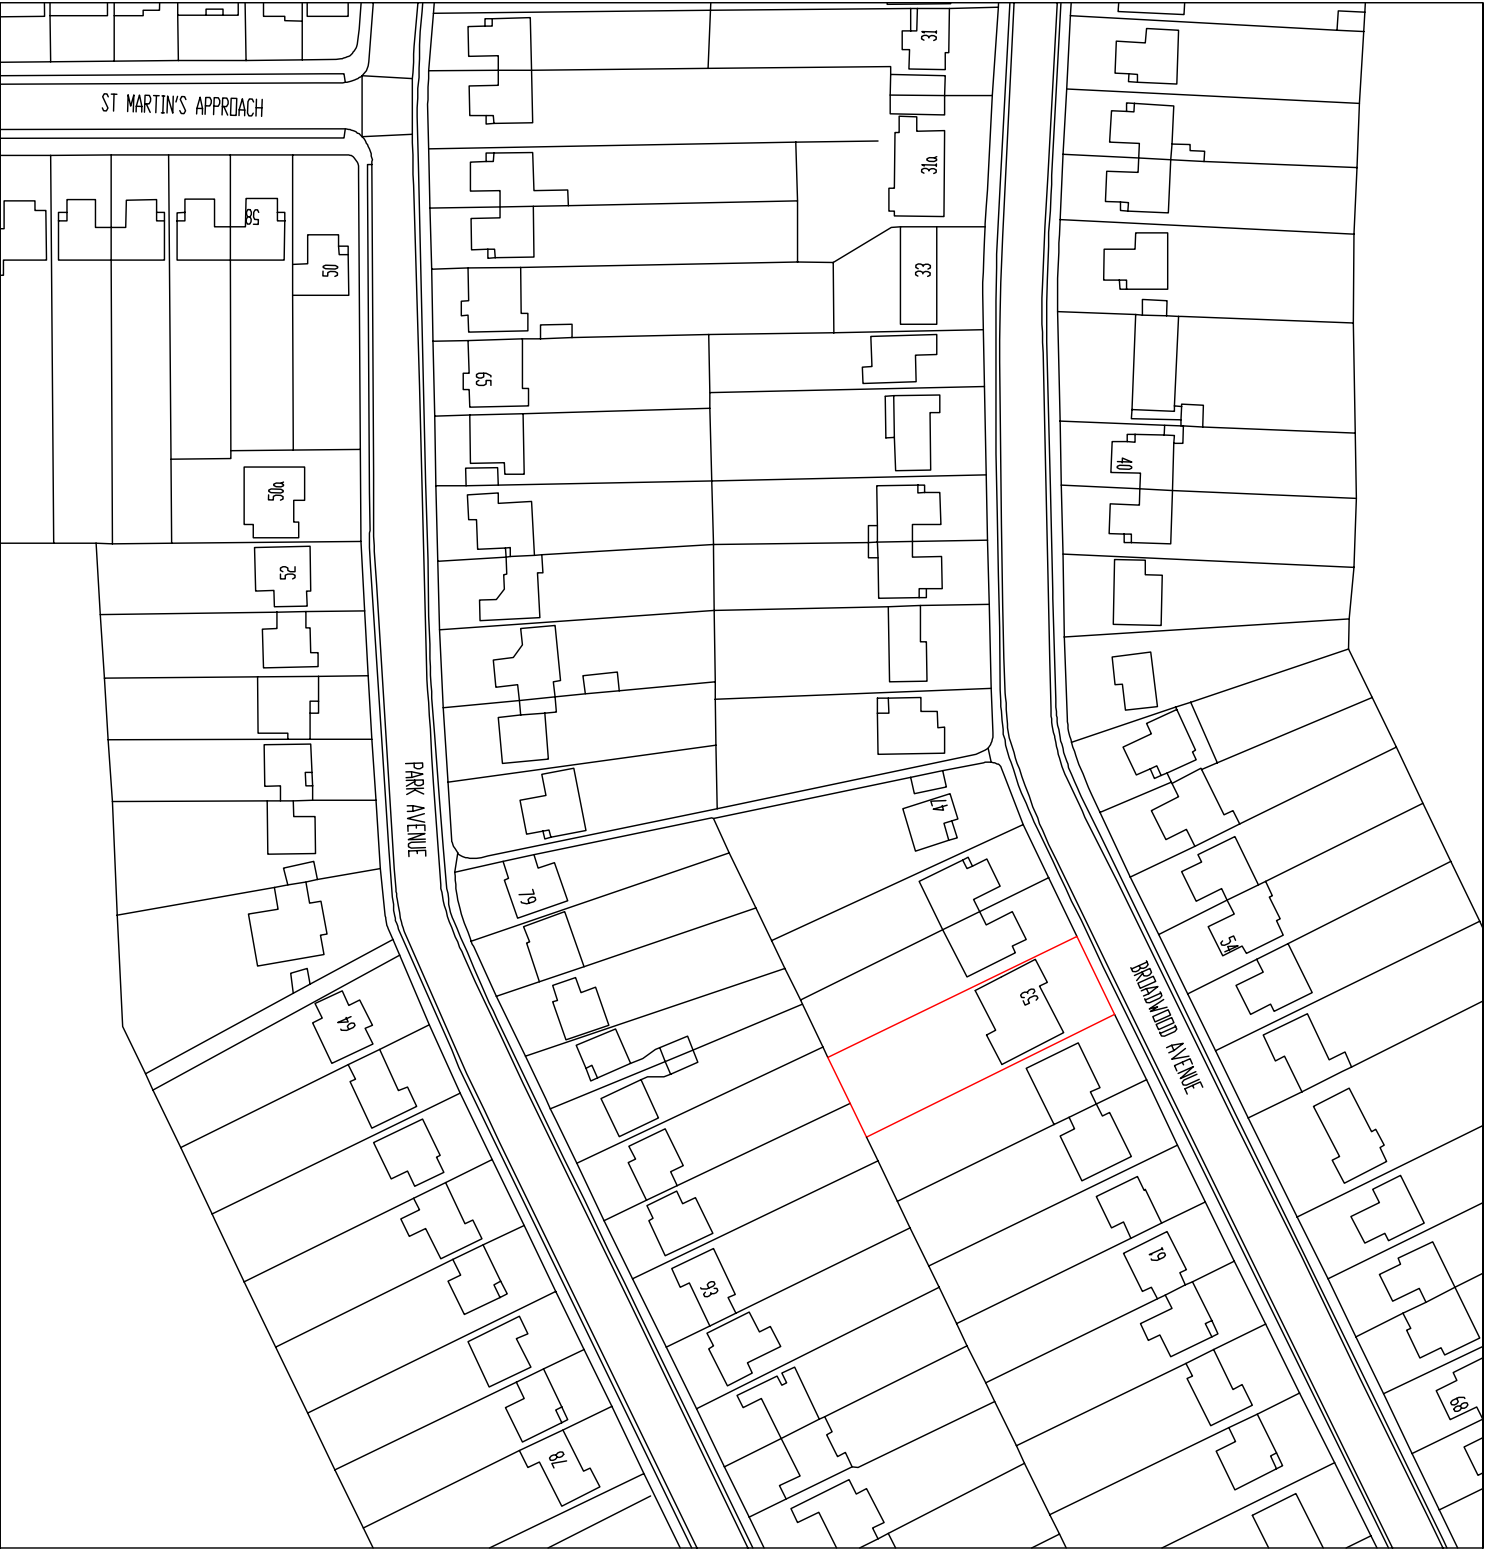

LOCATION PLAN
53 BROADWOOD AVENUE
RUISLIP
MIDDLESEX HA4 7XS

SCALE 1:1250

