


Location Plan

Site Address: 79, Bridgwater Road, Ruislip, HA4 0EE

Date Produced: 03-Jan-2024

Scale: 1:1250 @A4

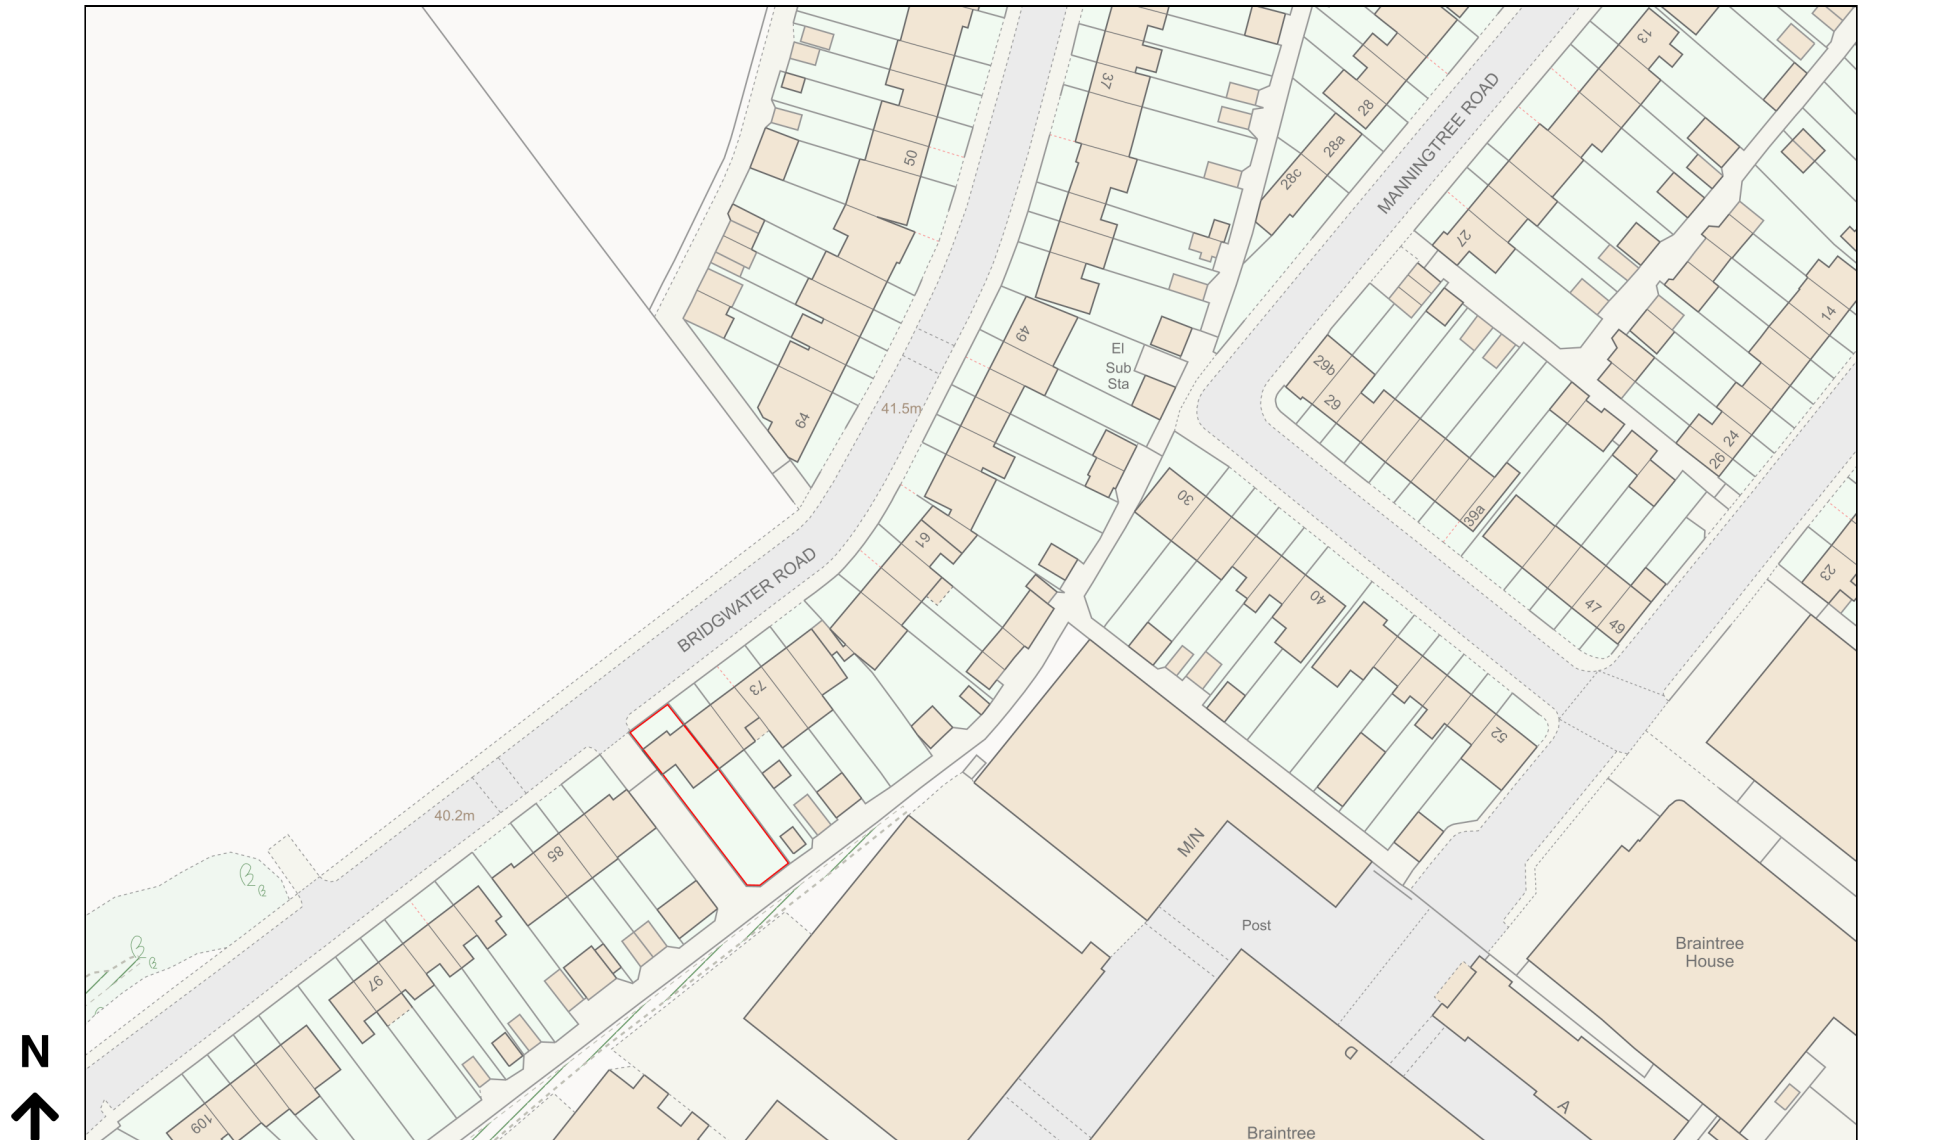

Planning Portal Reference: PP-12706853v1