




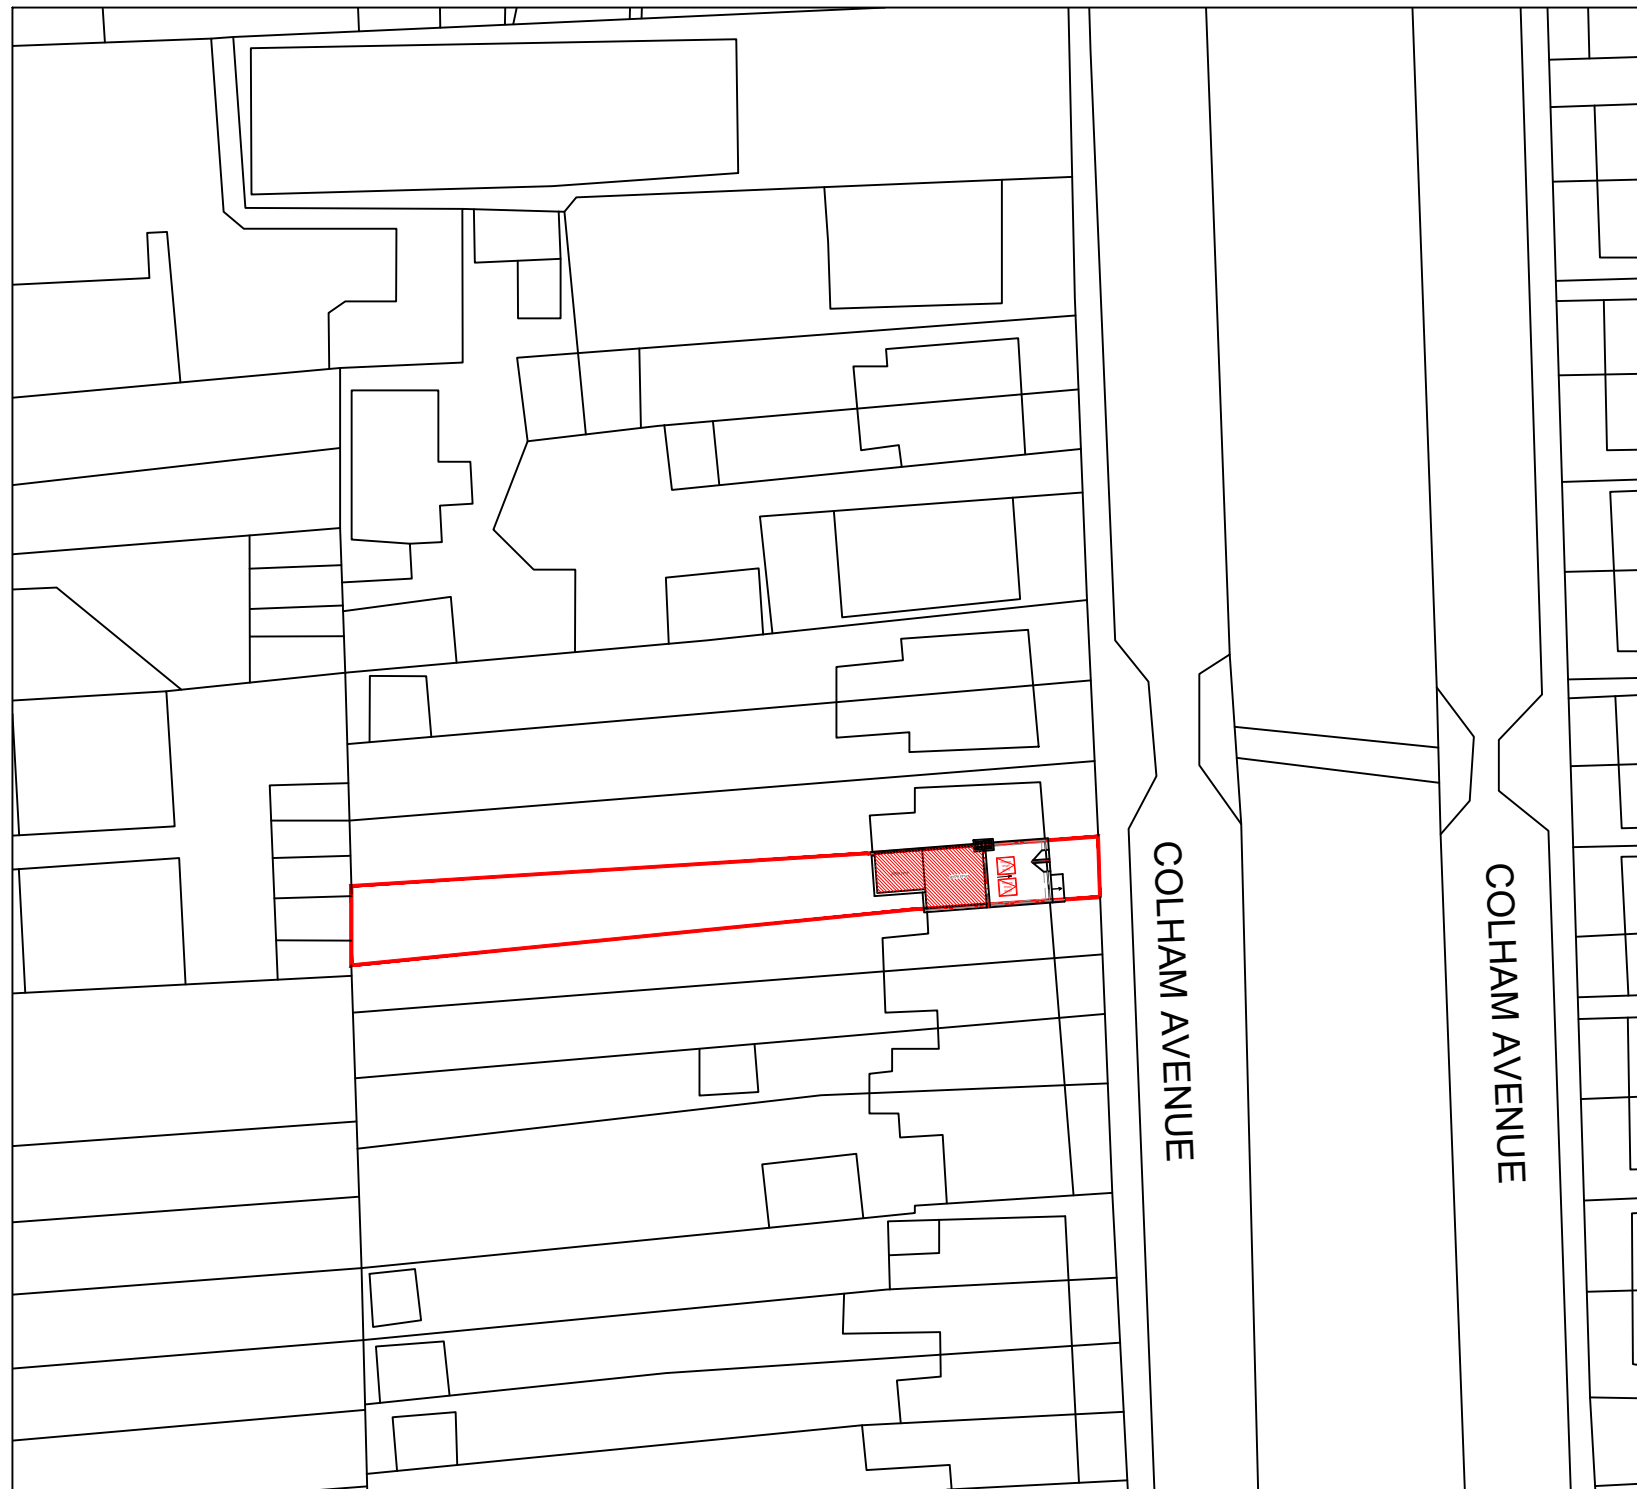

BLOCK PLAN
SCALE 1:500

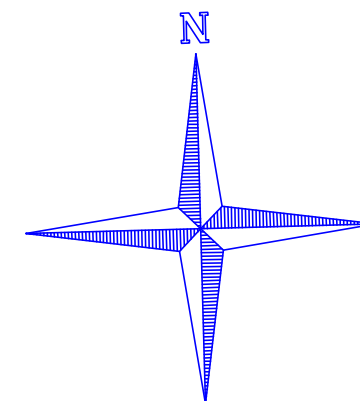

LOCATION PLAN
SCALE 1:1250

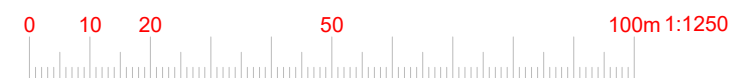

www.FastPlansUK.co.uk

Project: Loft Conversion with
Dormer to Rear.

Address:
55 COLHAM AVE, UB7 8EU

Scale: 1:500 @ A3	Dwg. no: A10
Drawn by: O.B.S	Date Drawn: 11-DEC-2023

For Drawings Tel: 020 3542 1777

E-mail: plans@FastPlansUK.co.uk