
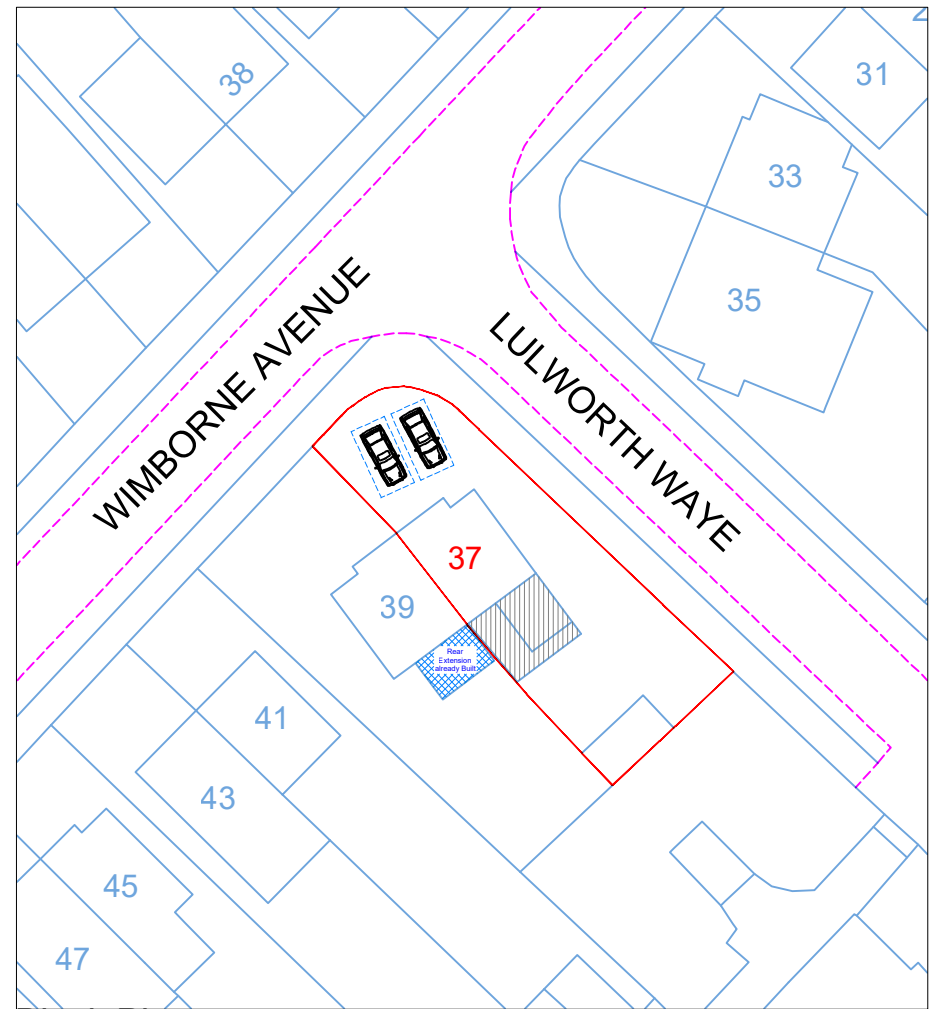
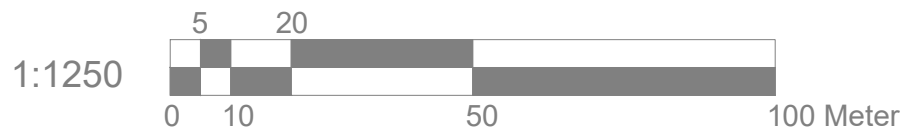



**Location Plan**

Scale: 1:1250

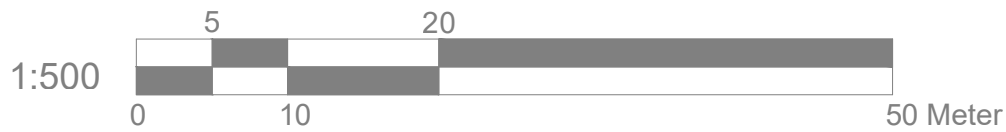

**Block Plan**

Scale: 1:500

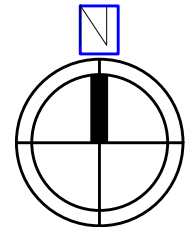

Site Address  
 37 Wimborne Ave  
 Hayes  
 UB4 0HQ

Scale: 1:500/1250@A4  
 Date: JAN 2026  
 Drawing No.: AS-01  
 Drawn By: RP

Revision Date:  
 A March 26  
 e:mail - nisarg@hotmail.com  
 (M) +44 (0) 7951491310

