


WIMBORNE AVENUE

LULWORTH WAY

Assembly Point

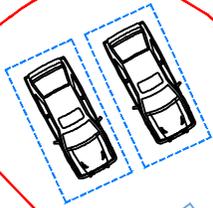

37

39

Rear Extension already Built

remaining garden area is greater than 50% after the proposal

3200

~4500


41

43


45

Playing Fields

35

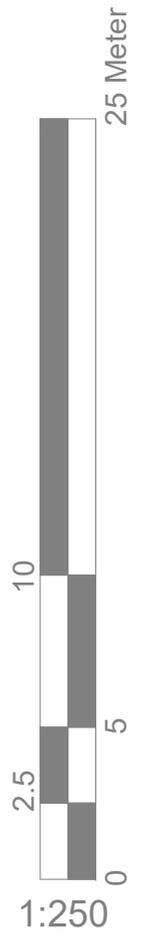

1:250

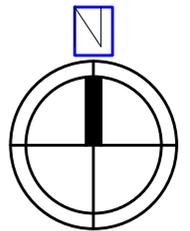

Site Address

37 Wimborne Ave
Hayes
UB4 0HQ

Scale: 1:250@A4

Date: JAN 2025

Drawing No.:
AS-02

Drawn By: RP

Revision Date:

e.mail - nisarg@hotmail.com
(M) +44 (0) 7951491310

