


WIMBORNE AVENUE

LULWORTH WAY

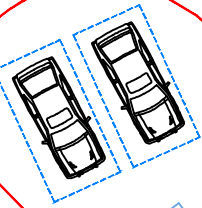

Assembly Point

37

39

Rear Extension already Built

remaining garden area is greater than 50% after the proposal

~ 3200

~ 4500


41

43


45

Playing Fields

35

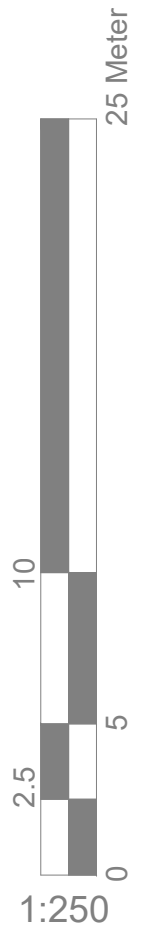

1:250

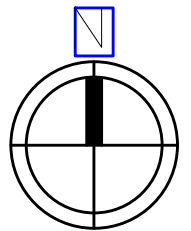

Site Address

37 Wimborne Ave
Hayes
UB4 0HQ

Scale: 1:250@A4

Date: JAN 2025

Drawing No.:
AS-02

Drawn By: RP

Revision Date:

A March 26

e.mail - nisarg@hotmail.com
(M) +44 (0) 7951491310

