


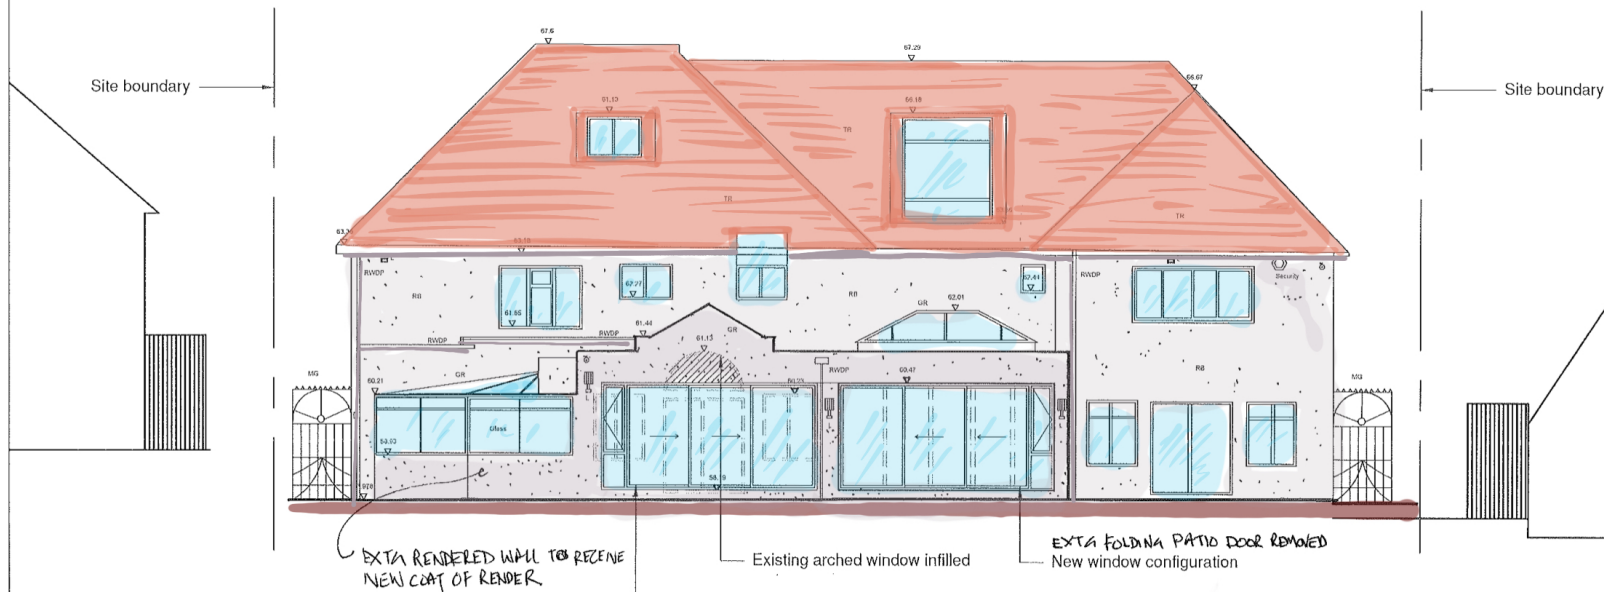

01 North (Rear) elevation
015 1:100

0 Scale 1:100 5m 10m

Amendments/Notes

Rev	Description	Date	Issued by
1	Initial issue	21062022	MBT
2	Updated for Planning	01082023	MBT

General Notes

All dimensions and levels to be checked on site by contractor prior to preparation of shop drawings and commencement of work on site.

Consent MUST NOT be issued from this drawing for construction purposes.

This drawing and the copyright and patents therein are the property of MICASA Architects and MICASA Interior Architecture and may not be used, reproduced or distributed without consent.

This drawing has been produced for the use of the project on the site shown. It is not prepared for a purpose agreed with the client and will have a commercial design of purpose, it is not a 'sell off' drawing. It is not intended for use by any other person or for any other purpose than that specified here. MICASA Architects and MICASA Interior Architecture accept no liability whatsoever if this drawing is used by any other person or for any other purpose.

This drawing is to be read in conjunction with all relevant consultants and/or specialist's design documents and any discrepancies or variations are to be notified to MICASA Architects and MICASA Interior Architecture before the affected work commences.

All work on site has to be carried out fully in accordance with current CDM regulations and requirements, current Building Regulations, British Standards and Codes of Practice as appropriate.

All dimensions to be checked on site prior to installation of building filling and discrepancies reported to the project lead.

Relevant Architectural design details shown on this drawing are for approval purposes.

This drawing must be signed, approved and accepted as correct by the client before the project progresses.

Notes specific to Interior Architecture (where relevant we show):

Notes specific to Building Regulations (where relevant we show):

Notes specific to Planning (where relevant we show):

Notes specific to Other (where relevant we show):

Notes specific to Other (where relevant we show):

