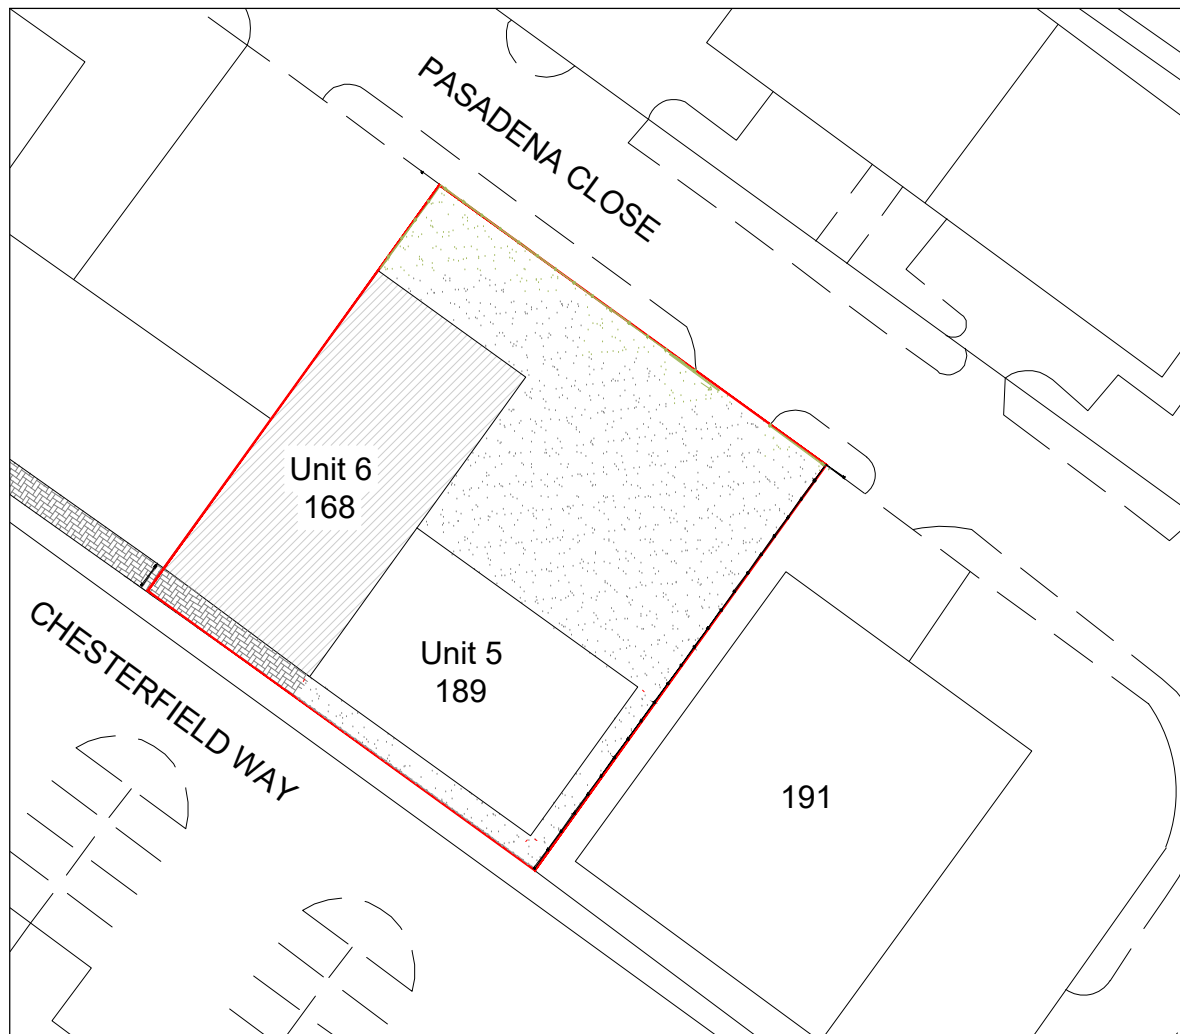


NOTES :

[illegible]

SJR DESIGN LTD.

Client MR. MHD SHAHER AL SADAT

Job Title
168, UNIT 6 PASADENA
CLOSE, HAYES
UB3 3NQ

Drawing Title
PROPOSED BLOCK PLAN

Scale: 1 : 200 (A4)

Date: JULY 2026

Date: JUL 2020	
Checked by:	Drawn by: RS

Drg No.
TP/764/13

Rev.
