




Ground Floor Plan
1 : 100

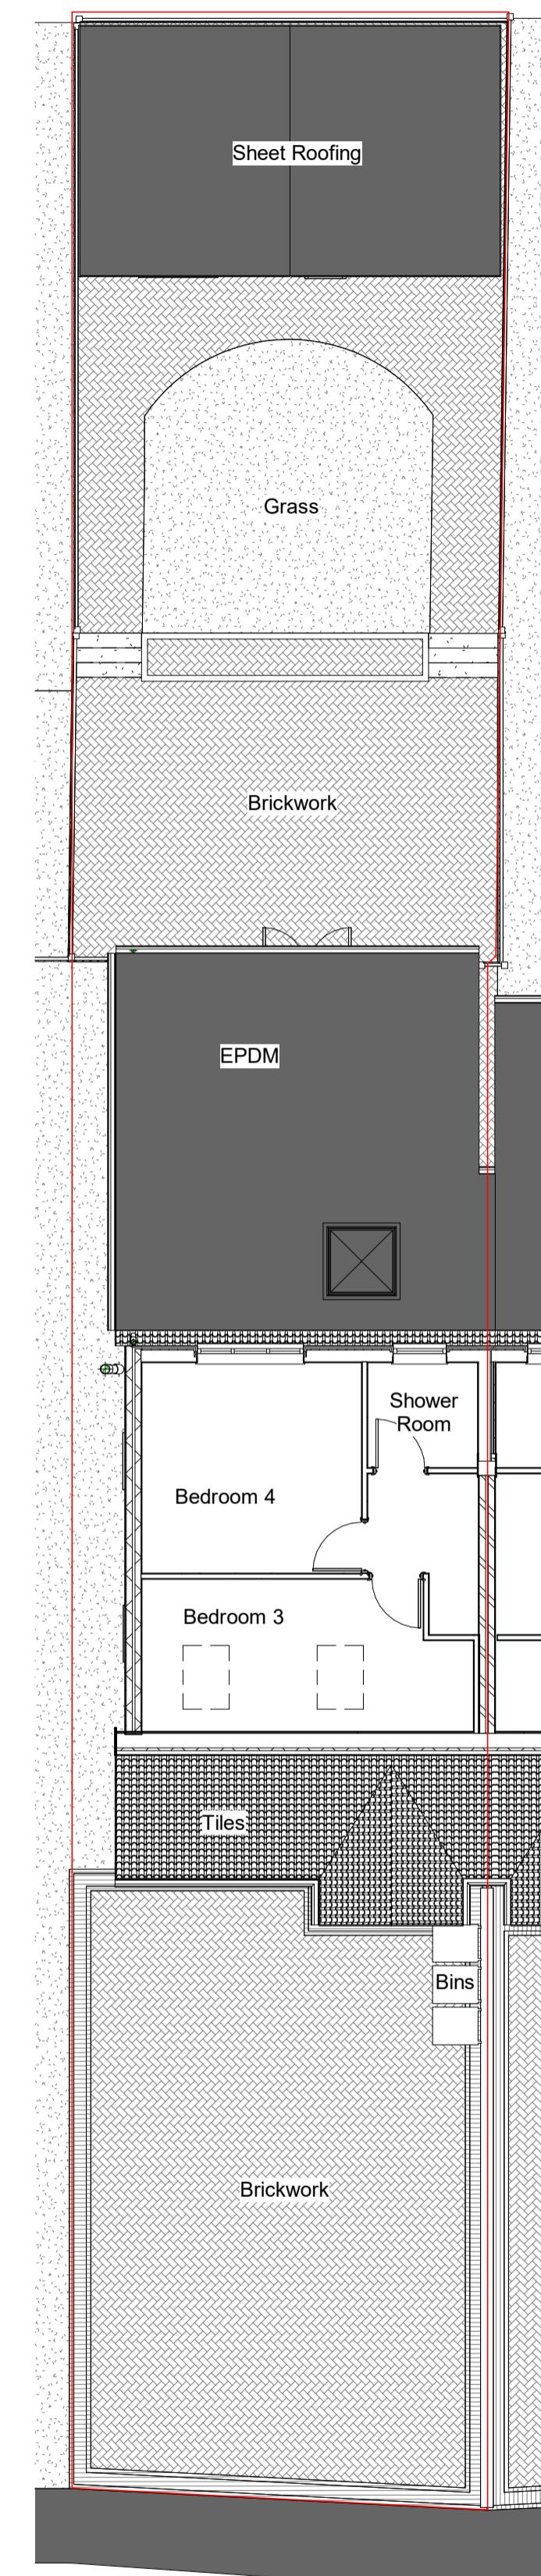

First Floor Plan
1 : 100

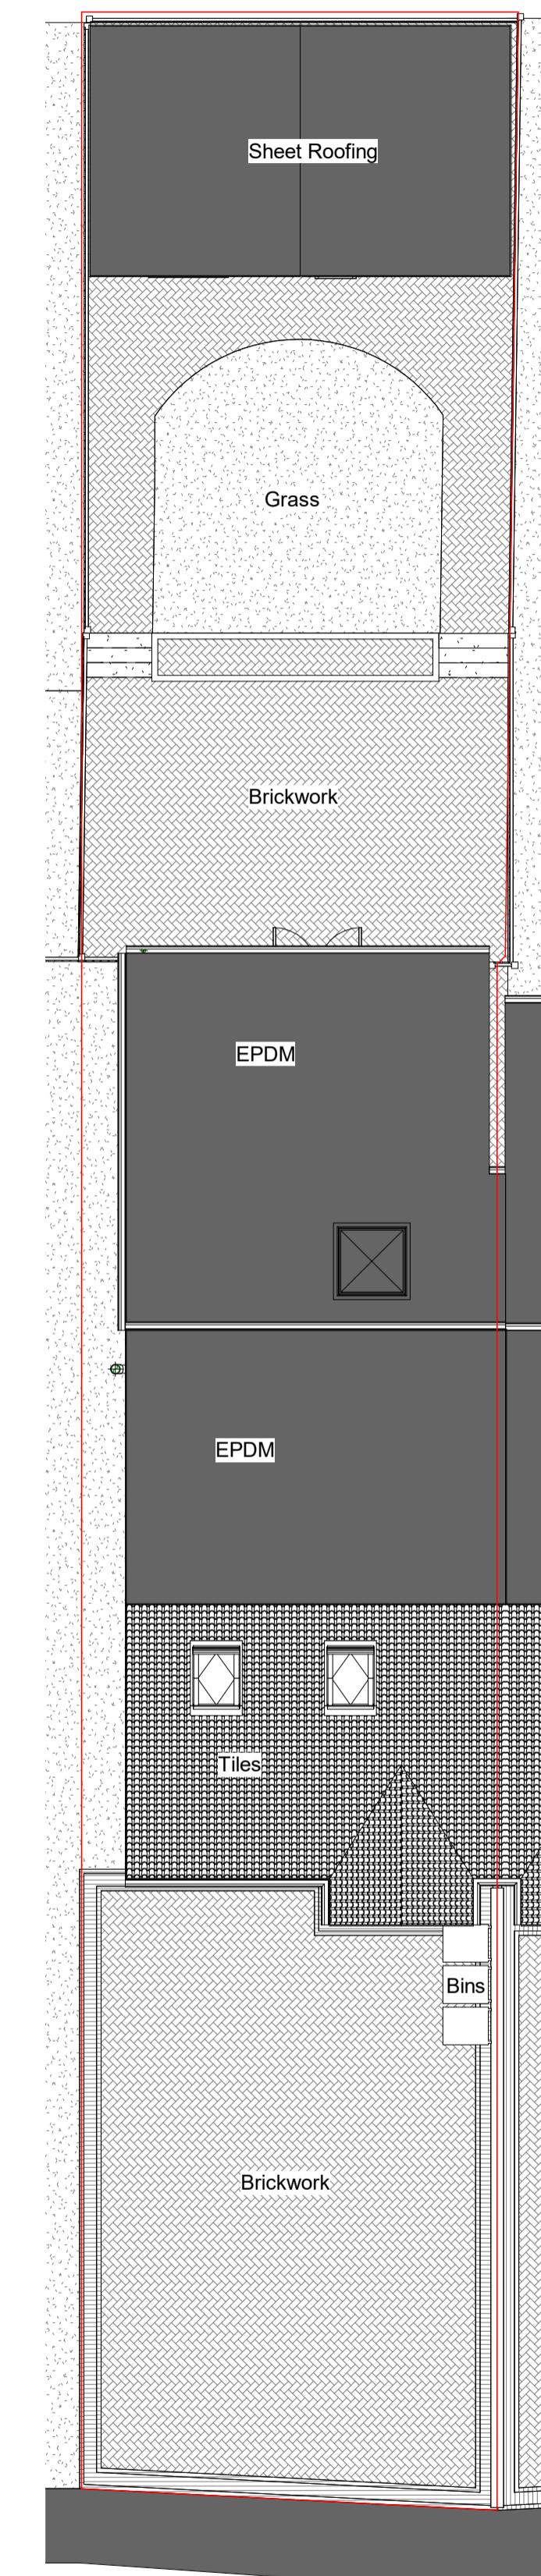


Roof Plan
1 : 100

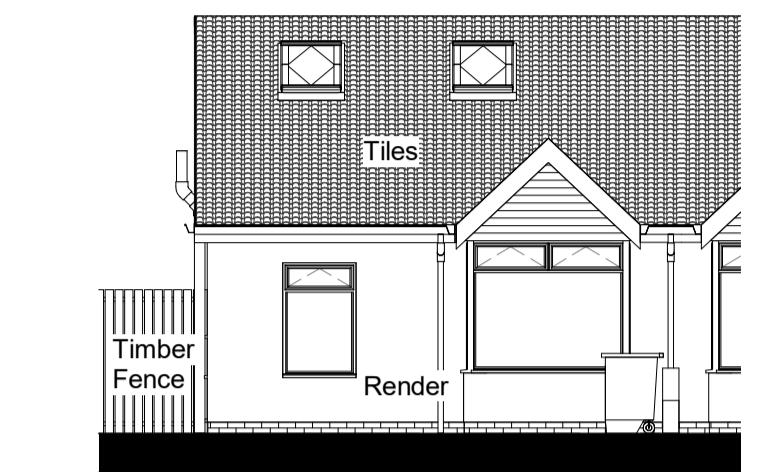


Front Elevation (South)
1 : 100




Rear Elevation (North)
1 : 100

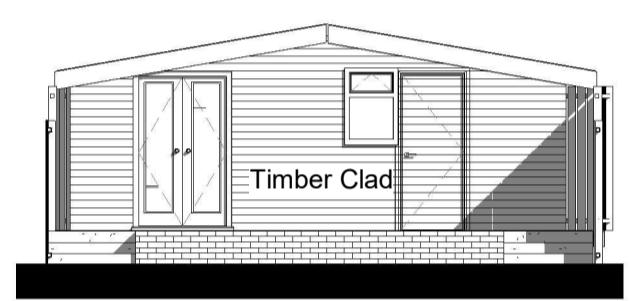


Front Elevation (Outbuilding)
1 : 100

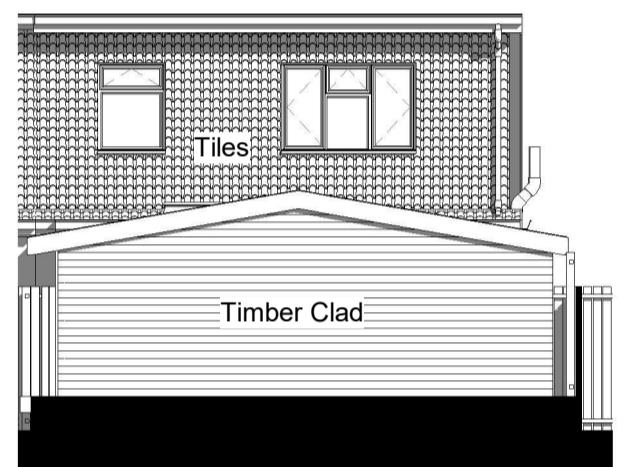

Rear Elevation Outbuilding (North)
1 : 100

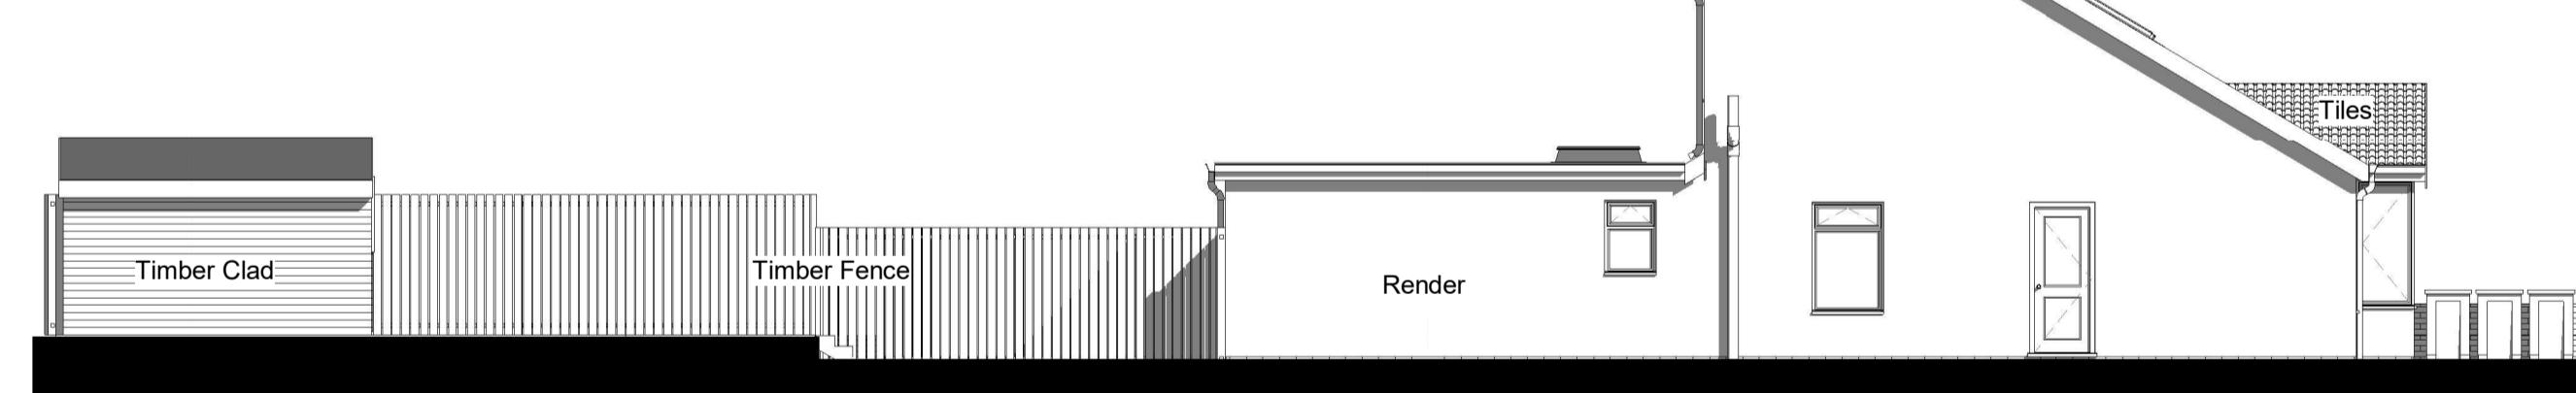

Side Elevation (West)
1 : 100

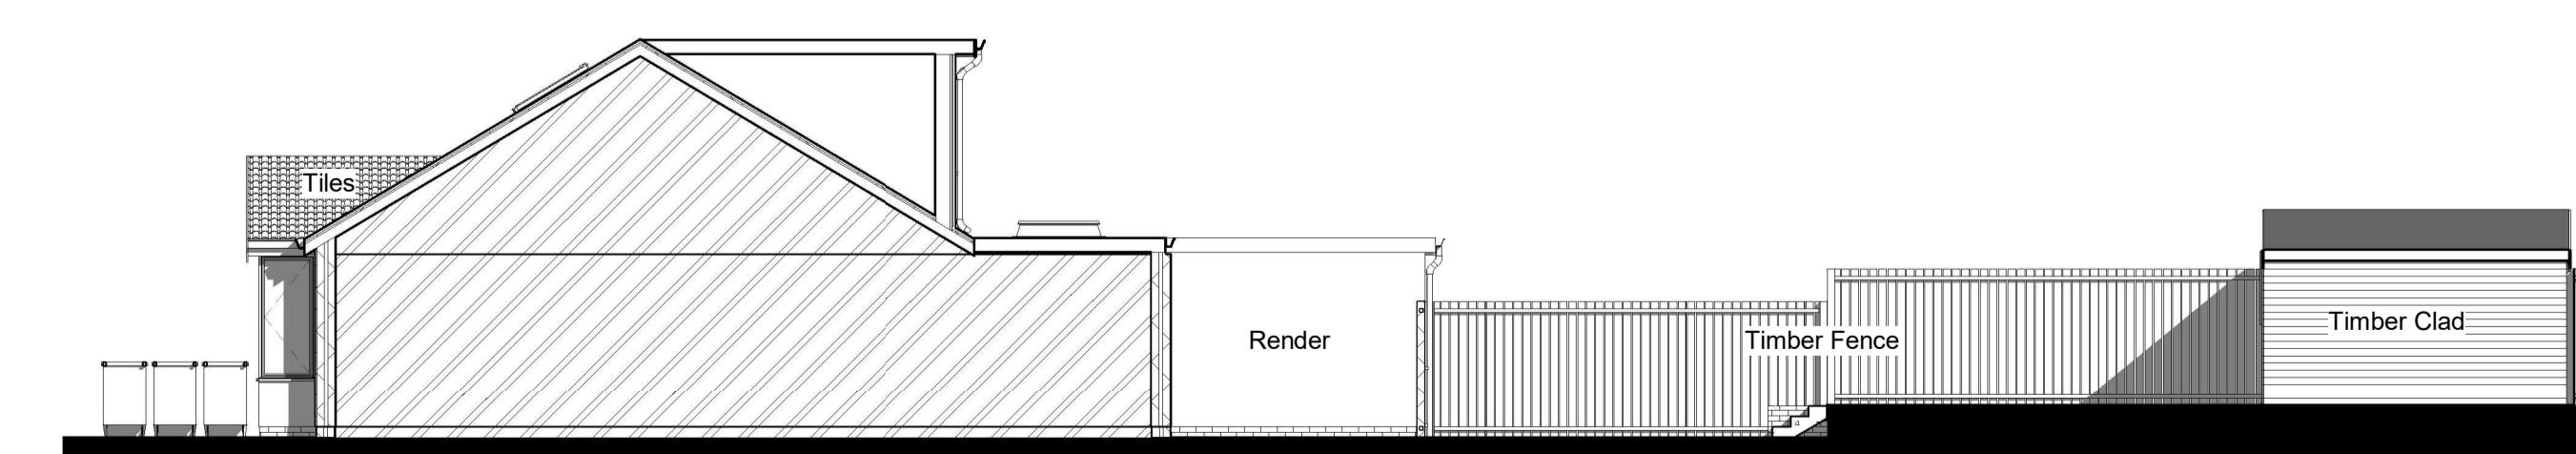

Side Elevation (East)
1 : 100