



Do not scale from this drawing. Use figured dimensions only. Figured dimensions are in millimetres. All dimensions and levels shall be verified on site before proceeding with works. Detailed site survey to be carried out to verify positions and level relationships with site features and ordnance survey. ERS Consultants Ltd. is not responsible for any errors caused by the transmission, storage or conversion of this drawing. ERS Consultants Ltd is not responsible for, nor shall be liable for, the consequences of any use made of the drawings or models, other than that for which they were produced by ERS Consultants Ltd for the Client.

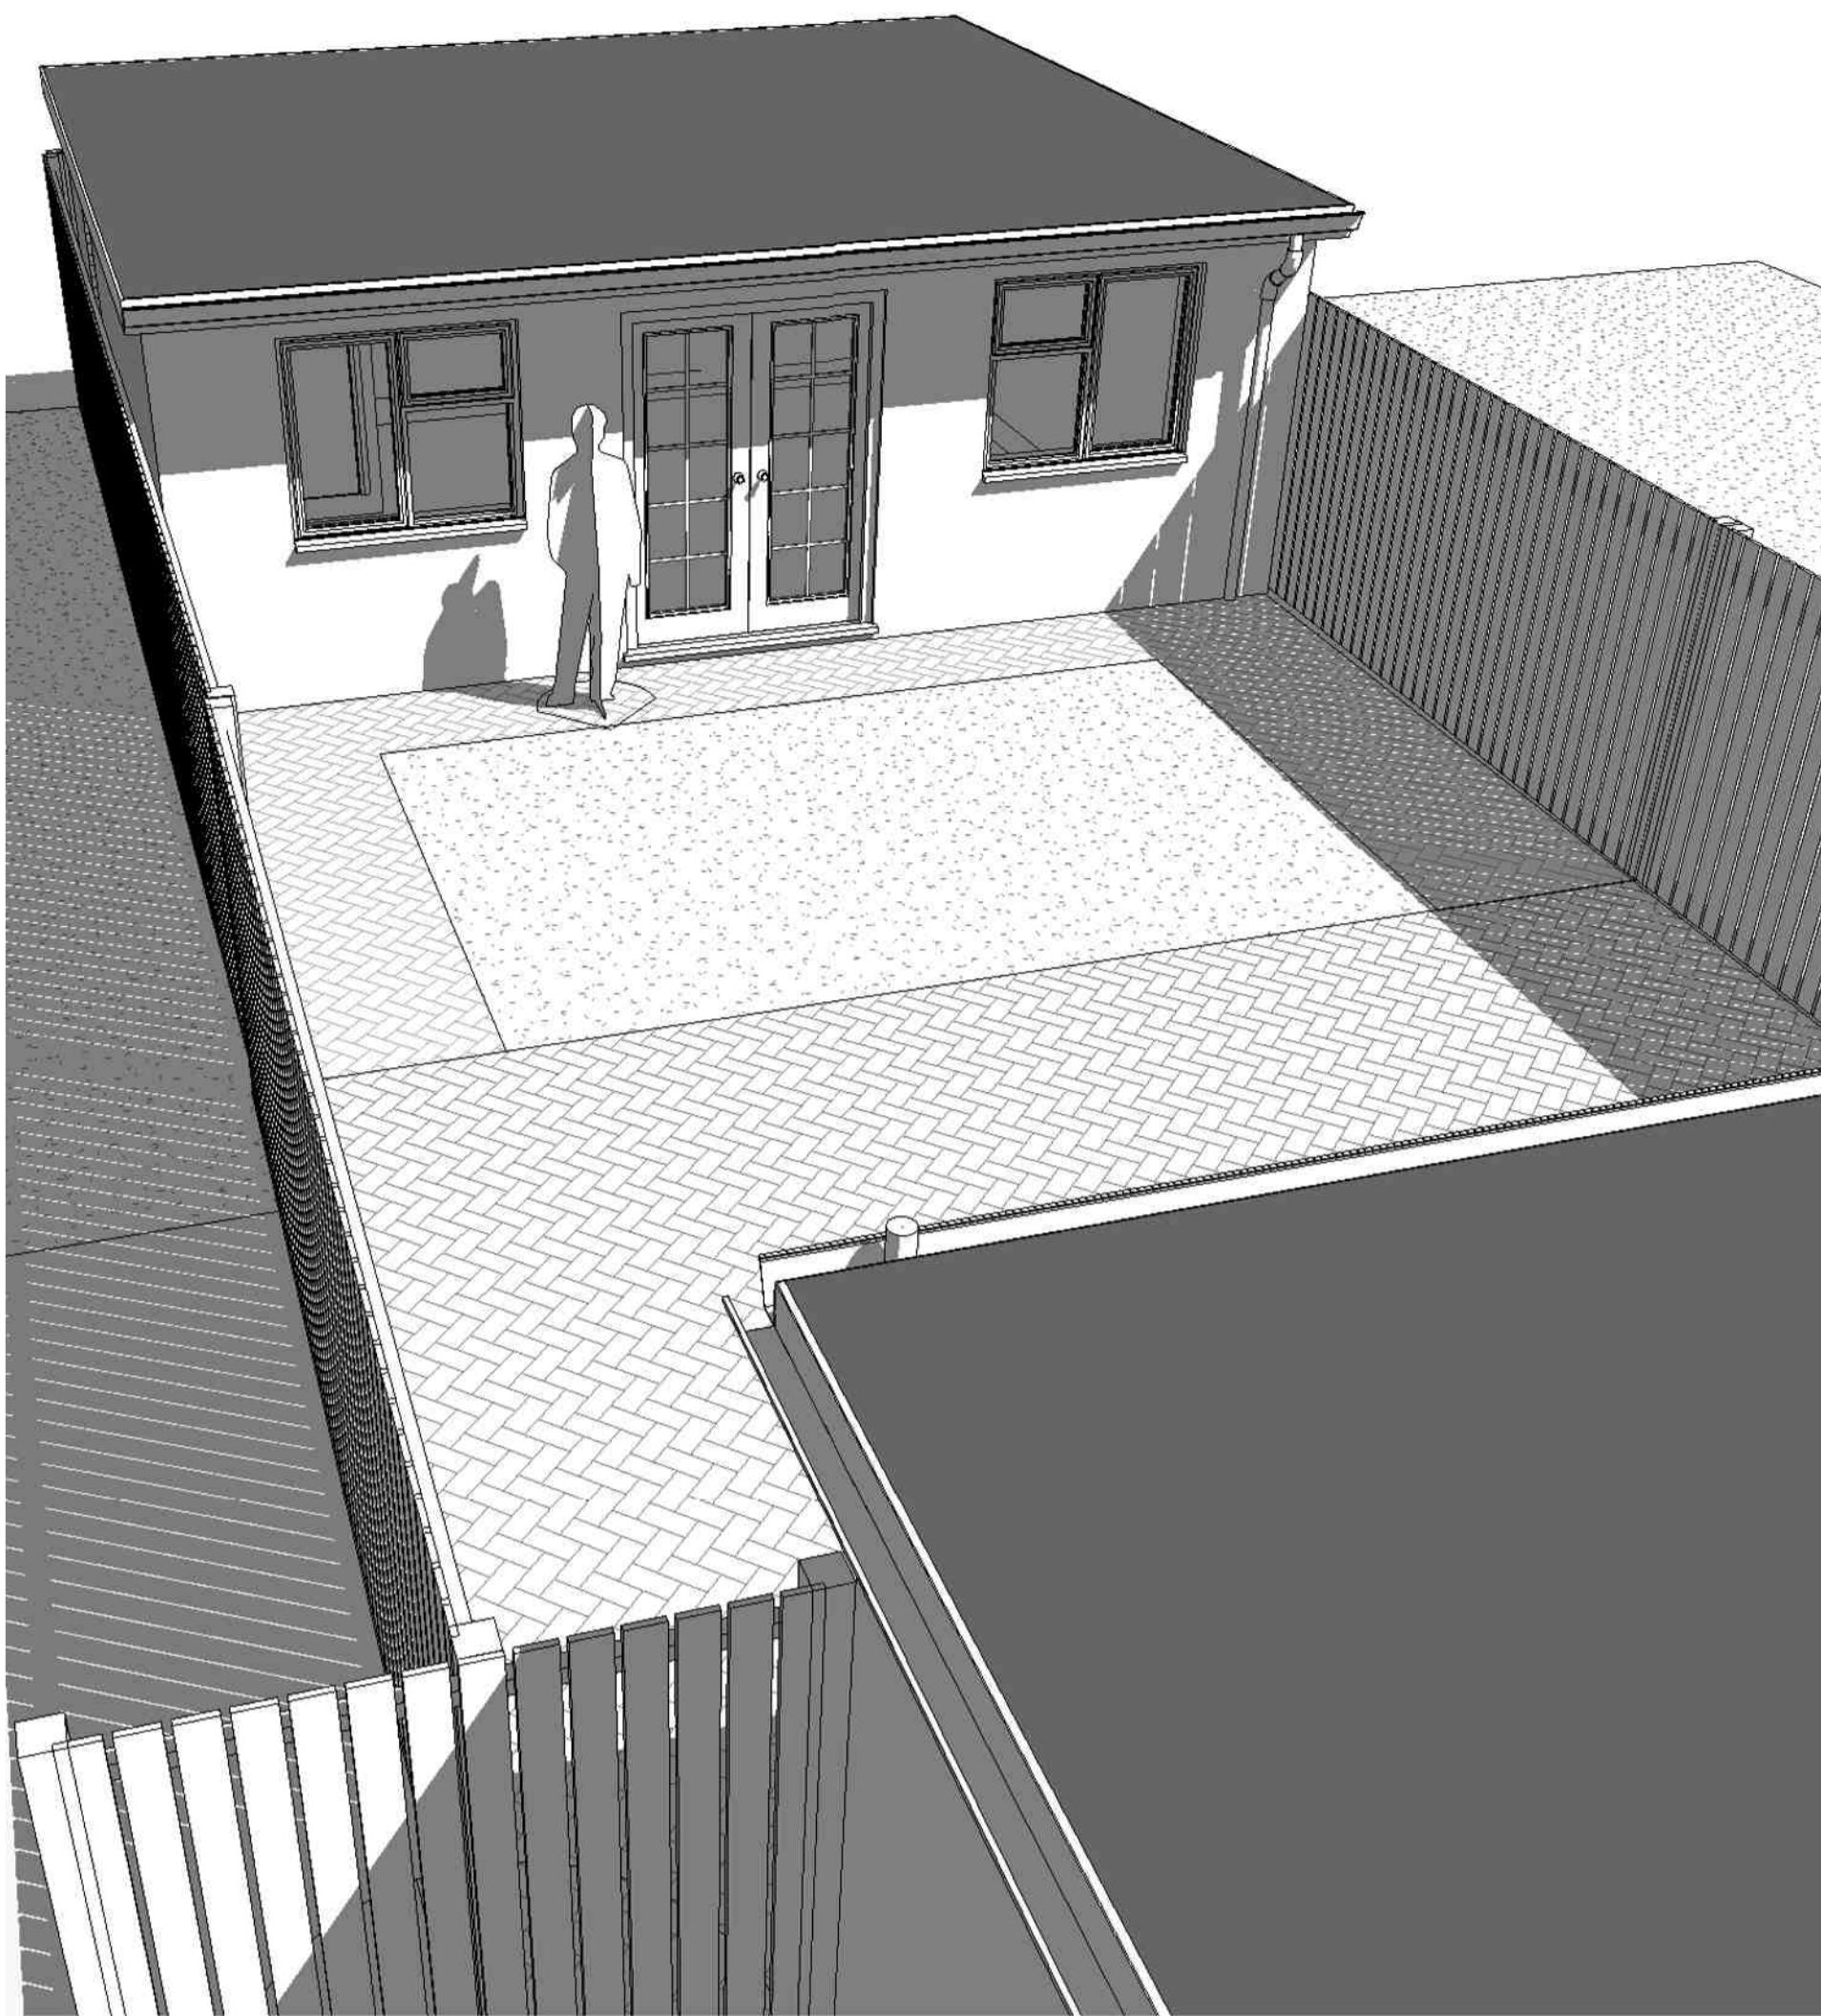

**Bird's Eye View**

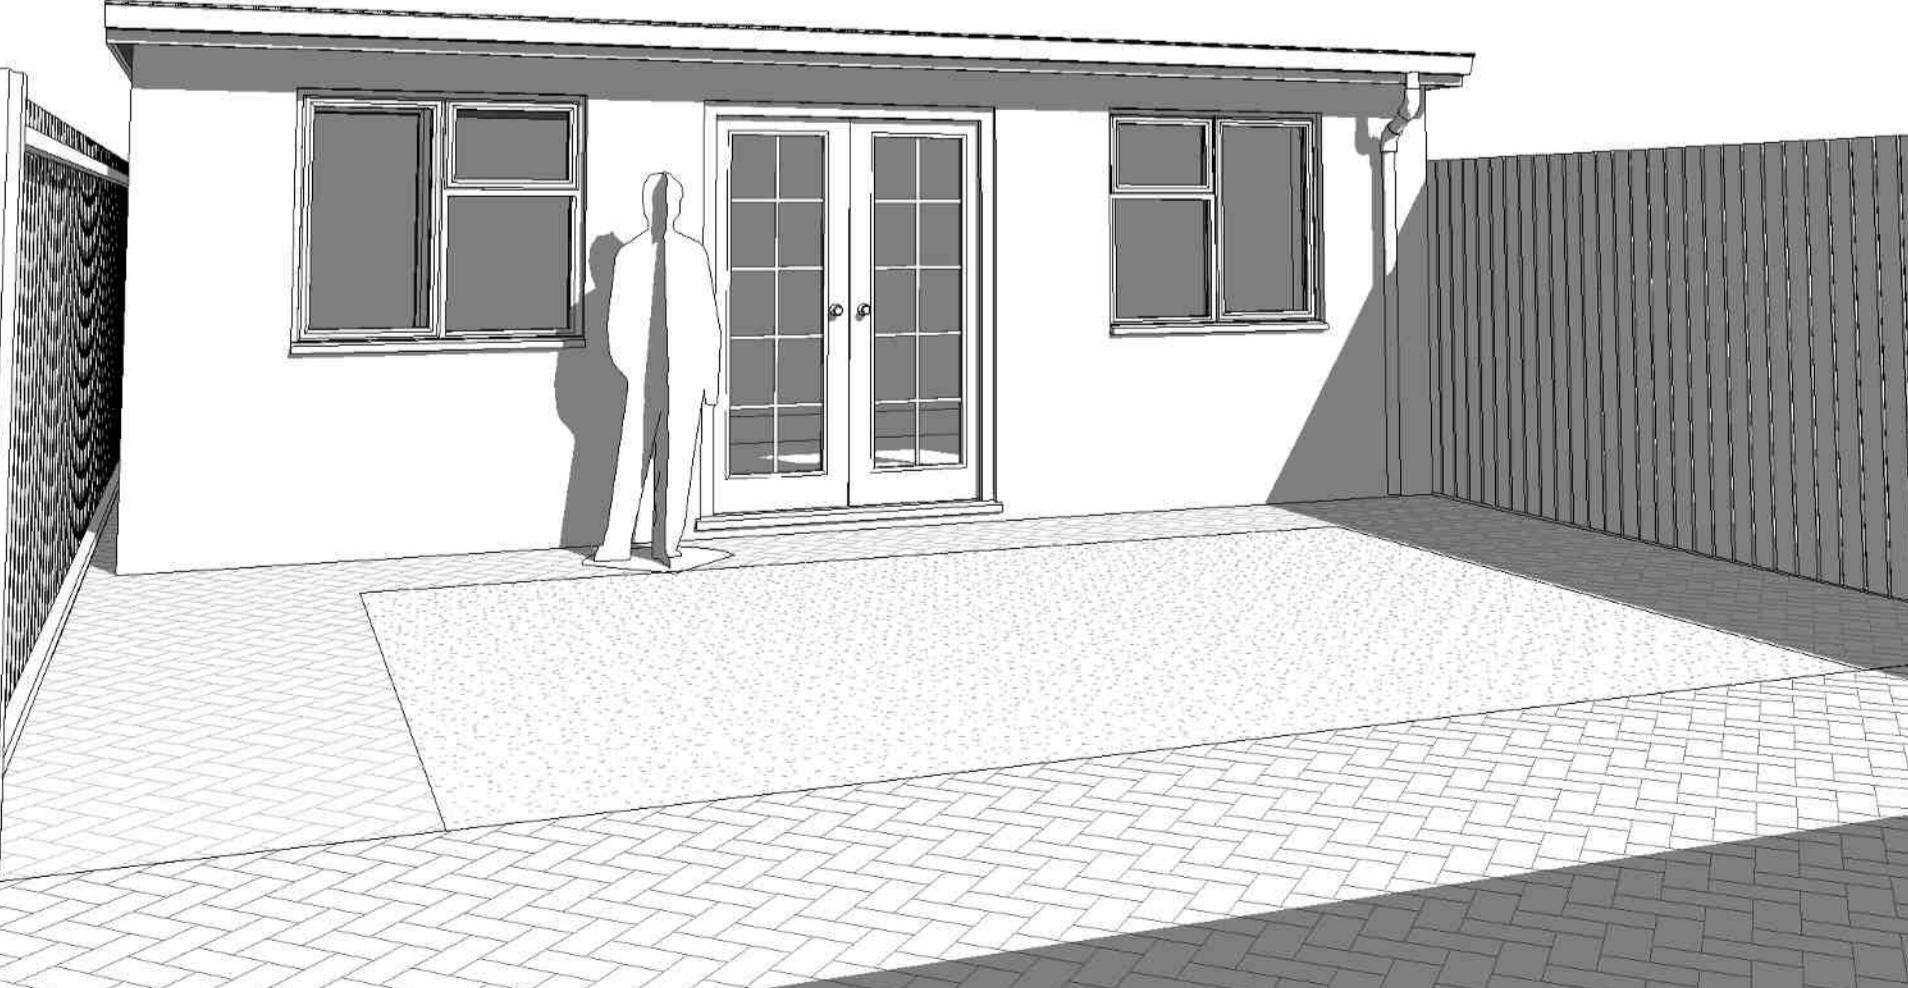

**Perspective View**




**Location Plan**

1 : 1250




**Proposed Location Plan**

1 : 1250

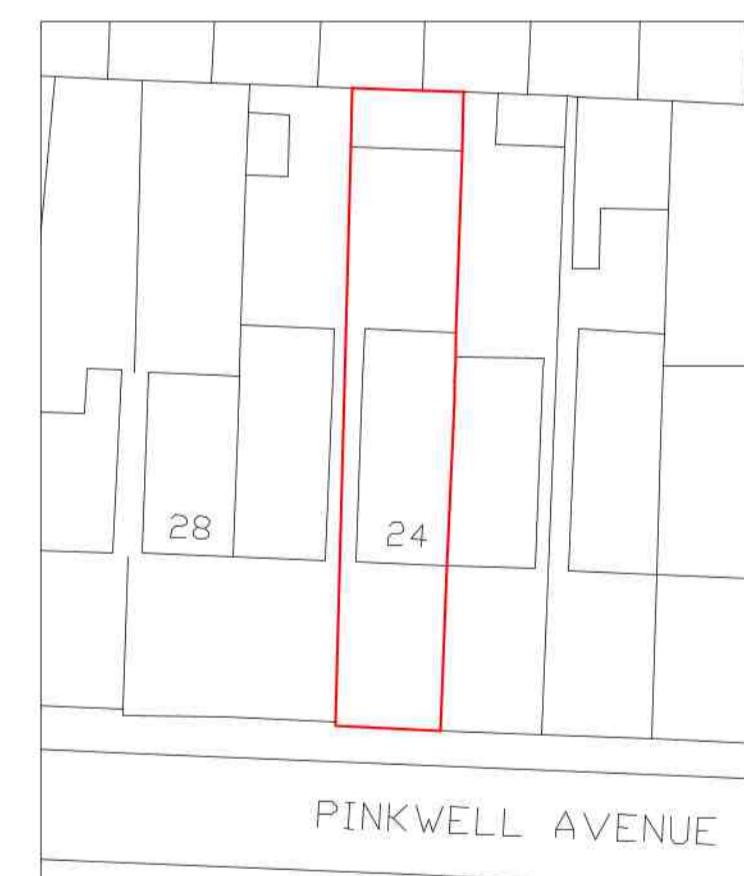

**Block Plan**

1 : 500

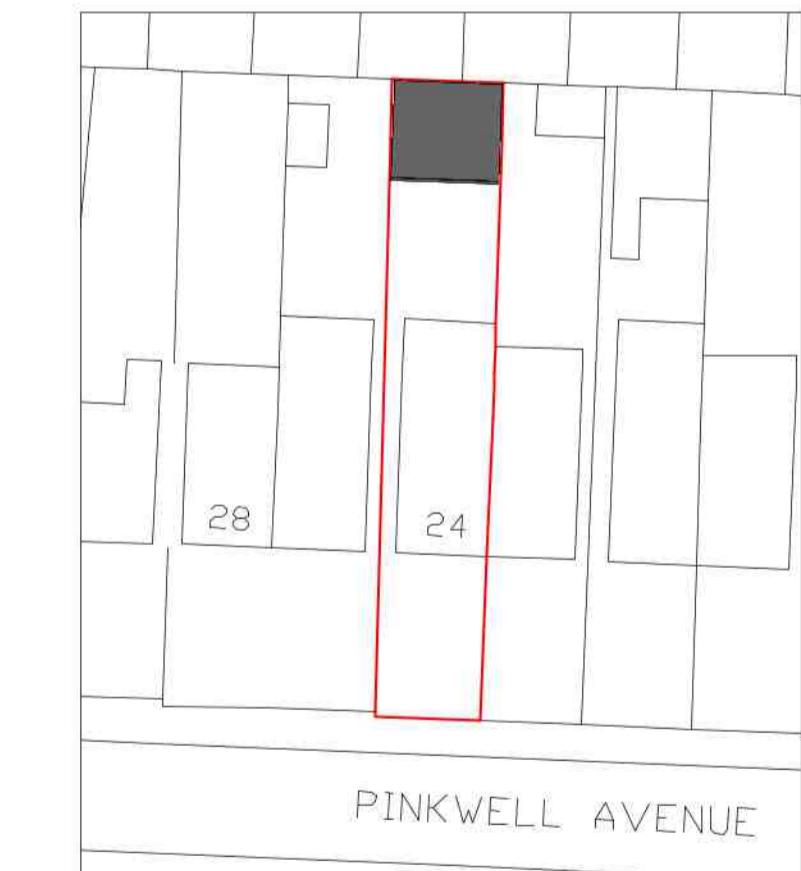

**Proposed Block Plan**

1 : 500

Scale 1:1250

0 10 20 30 40 50 60 70 80 90 100 m

Scale 1:500

0 5 10 15 20 25 30 35 40 45 50 m

**Project**  
24 Pinkwell Avenue,  
Hayes,  
Hillingdon  
UB3 1NG

**Title**  
Location and Block Plan

**Client** Mrs. S. Ahmed

**Design** RA

**Date** 02/01/2024

**Scale** As indicated

**Drawing** PR81-Location and Block Plan-Rev1

