

proposed side elevation from no. 6
1:100

General Notes

Drg. No. PAT/1802

No.	Revision/Issue	Date
-----	----------------	------




Firm Name and Address

Middlesex & Herts
7 Elgin Drive
Northwood
Middlesex
HA6 2YR
01923 826280

Project Name and Address

Ms Ellis & Mr Doher
4 Glenala Road
Ruislip
Middlesex
HA4 8DL

Project extension & loft conversion
Sheet 03
Date 26-02-25
Scale 1:100

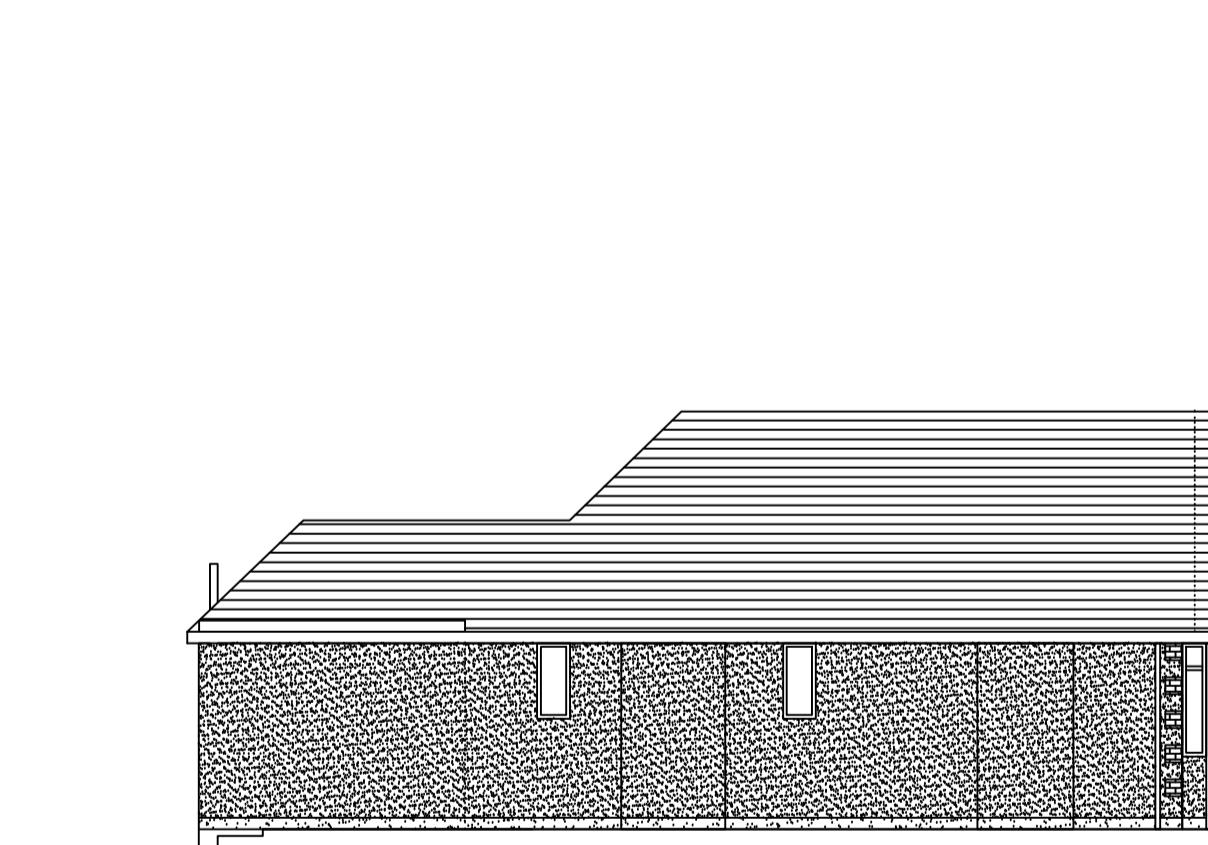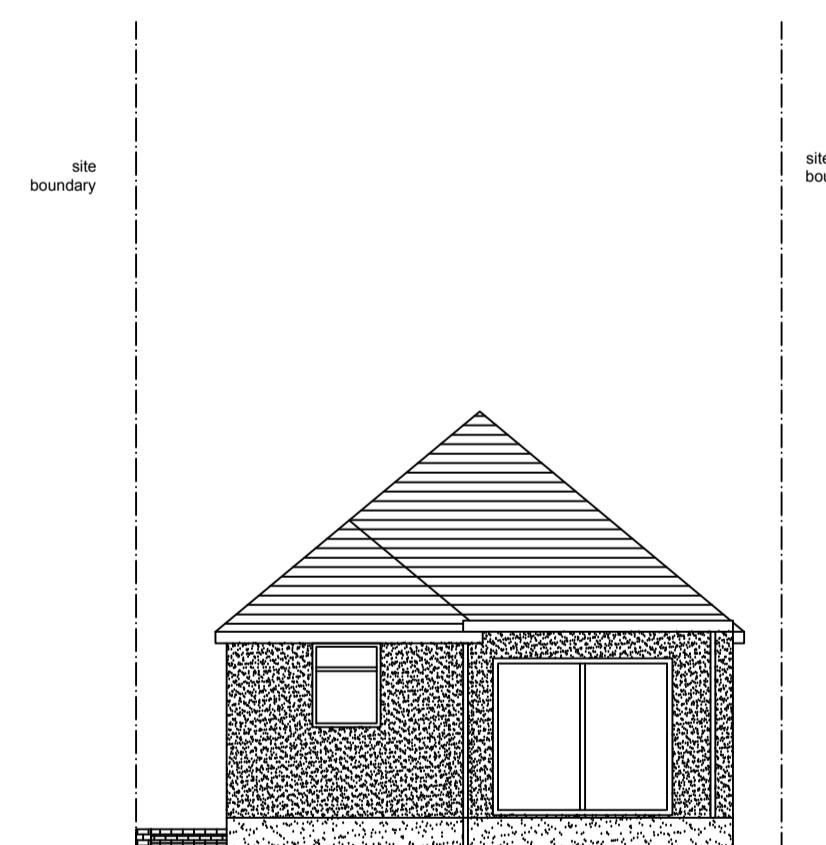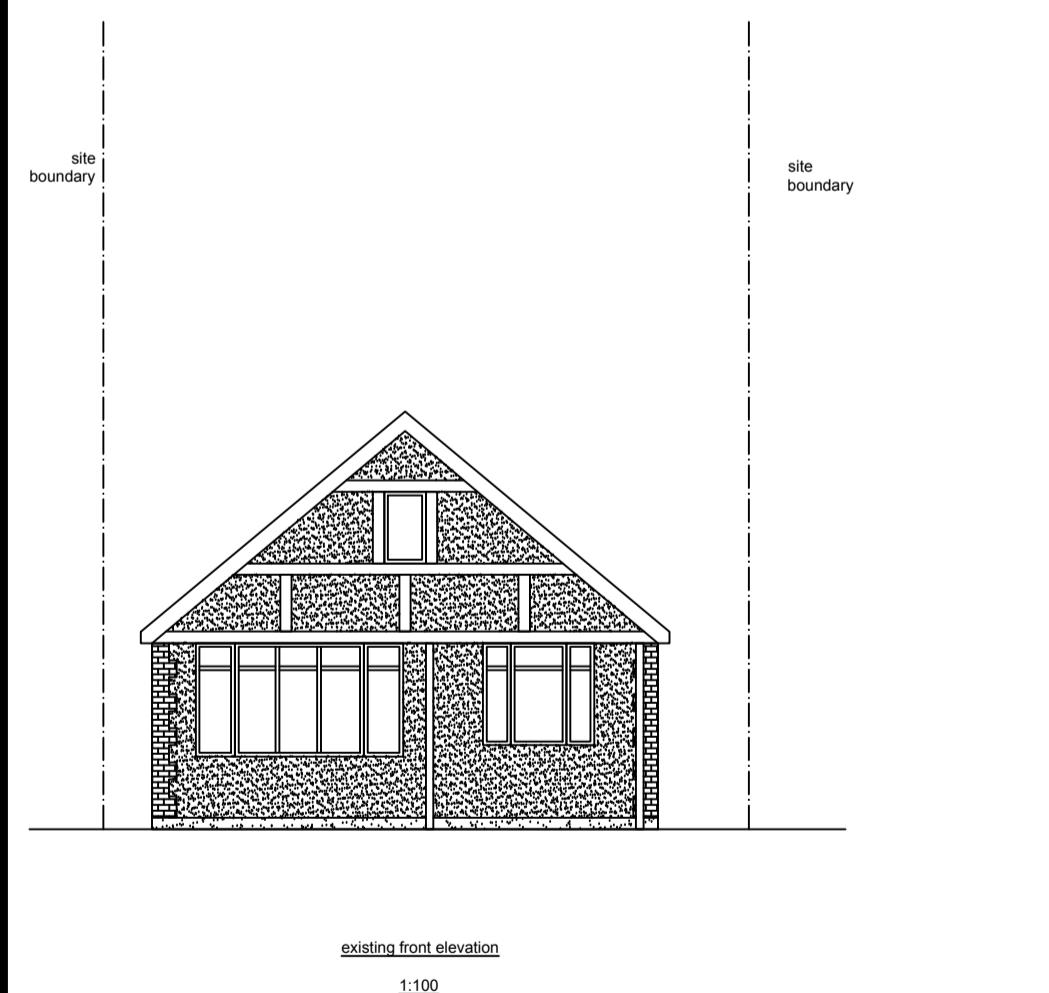

NO MEASUREMENTS TO BE SCALED FROM THE
DRAWINGS AND ALL ACTUAL MEASUREMENTS
TO BE TAKEN BY THE CONTRACTOR
ON SITE AT THE TIME OF CONSTRUCTION

0m 5m 10m