
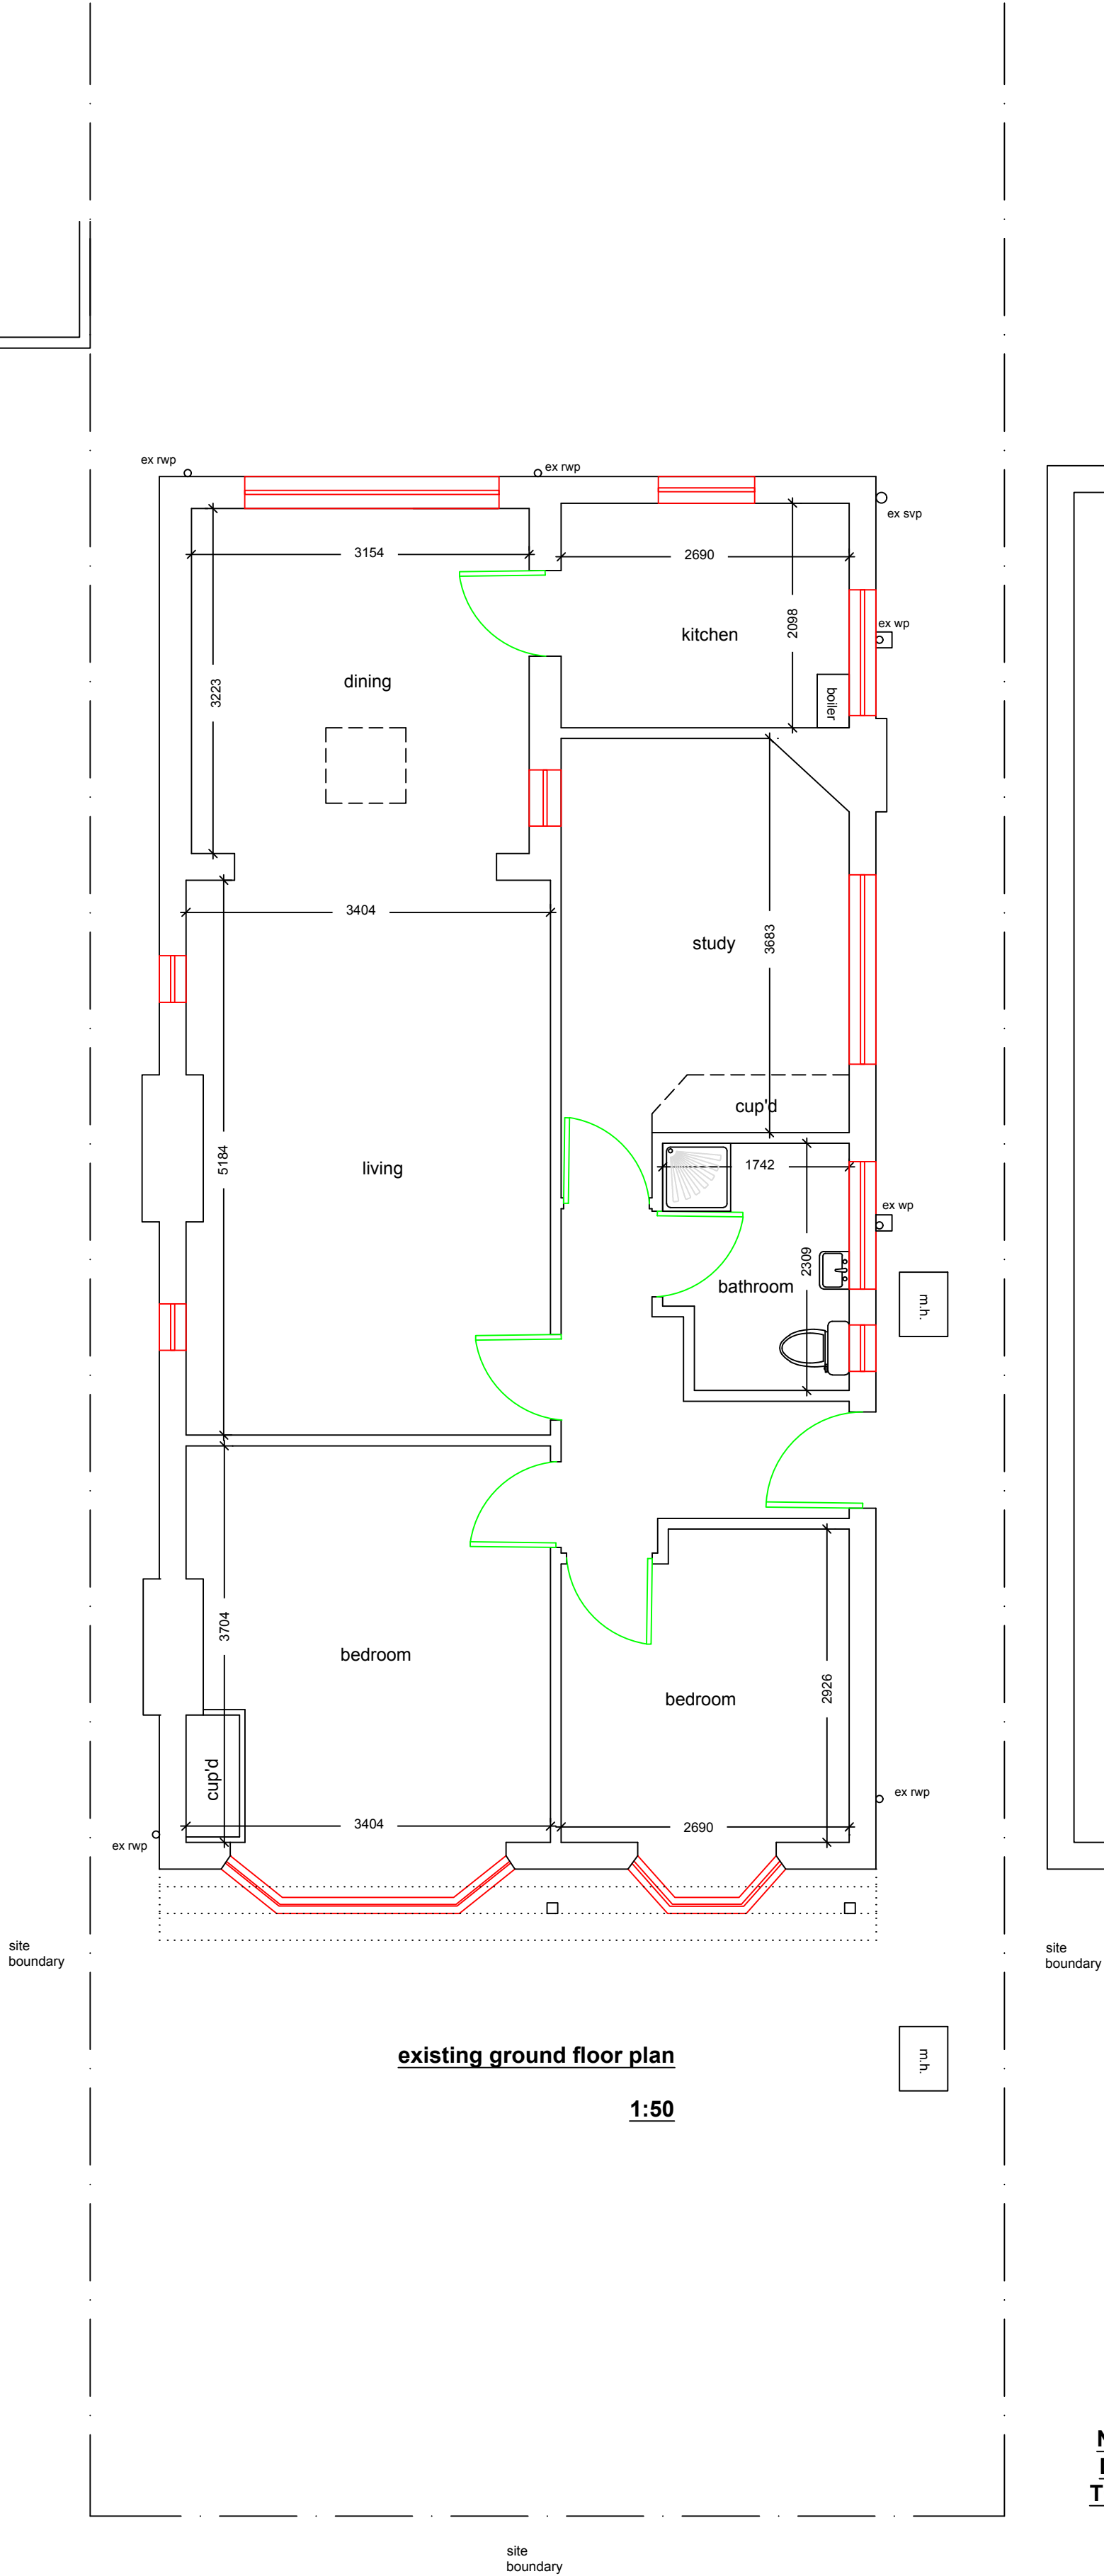


NO MEASUREMENTS TO BE SCALED FROM THE
DRAWINGS AND ALL ACTUAL MEASUREMENTS
TO BE CHECKED & AGREED WITH CONTRACTOR
ON SITE AT THE TIME OF CONSTRUCTION

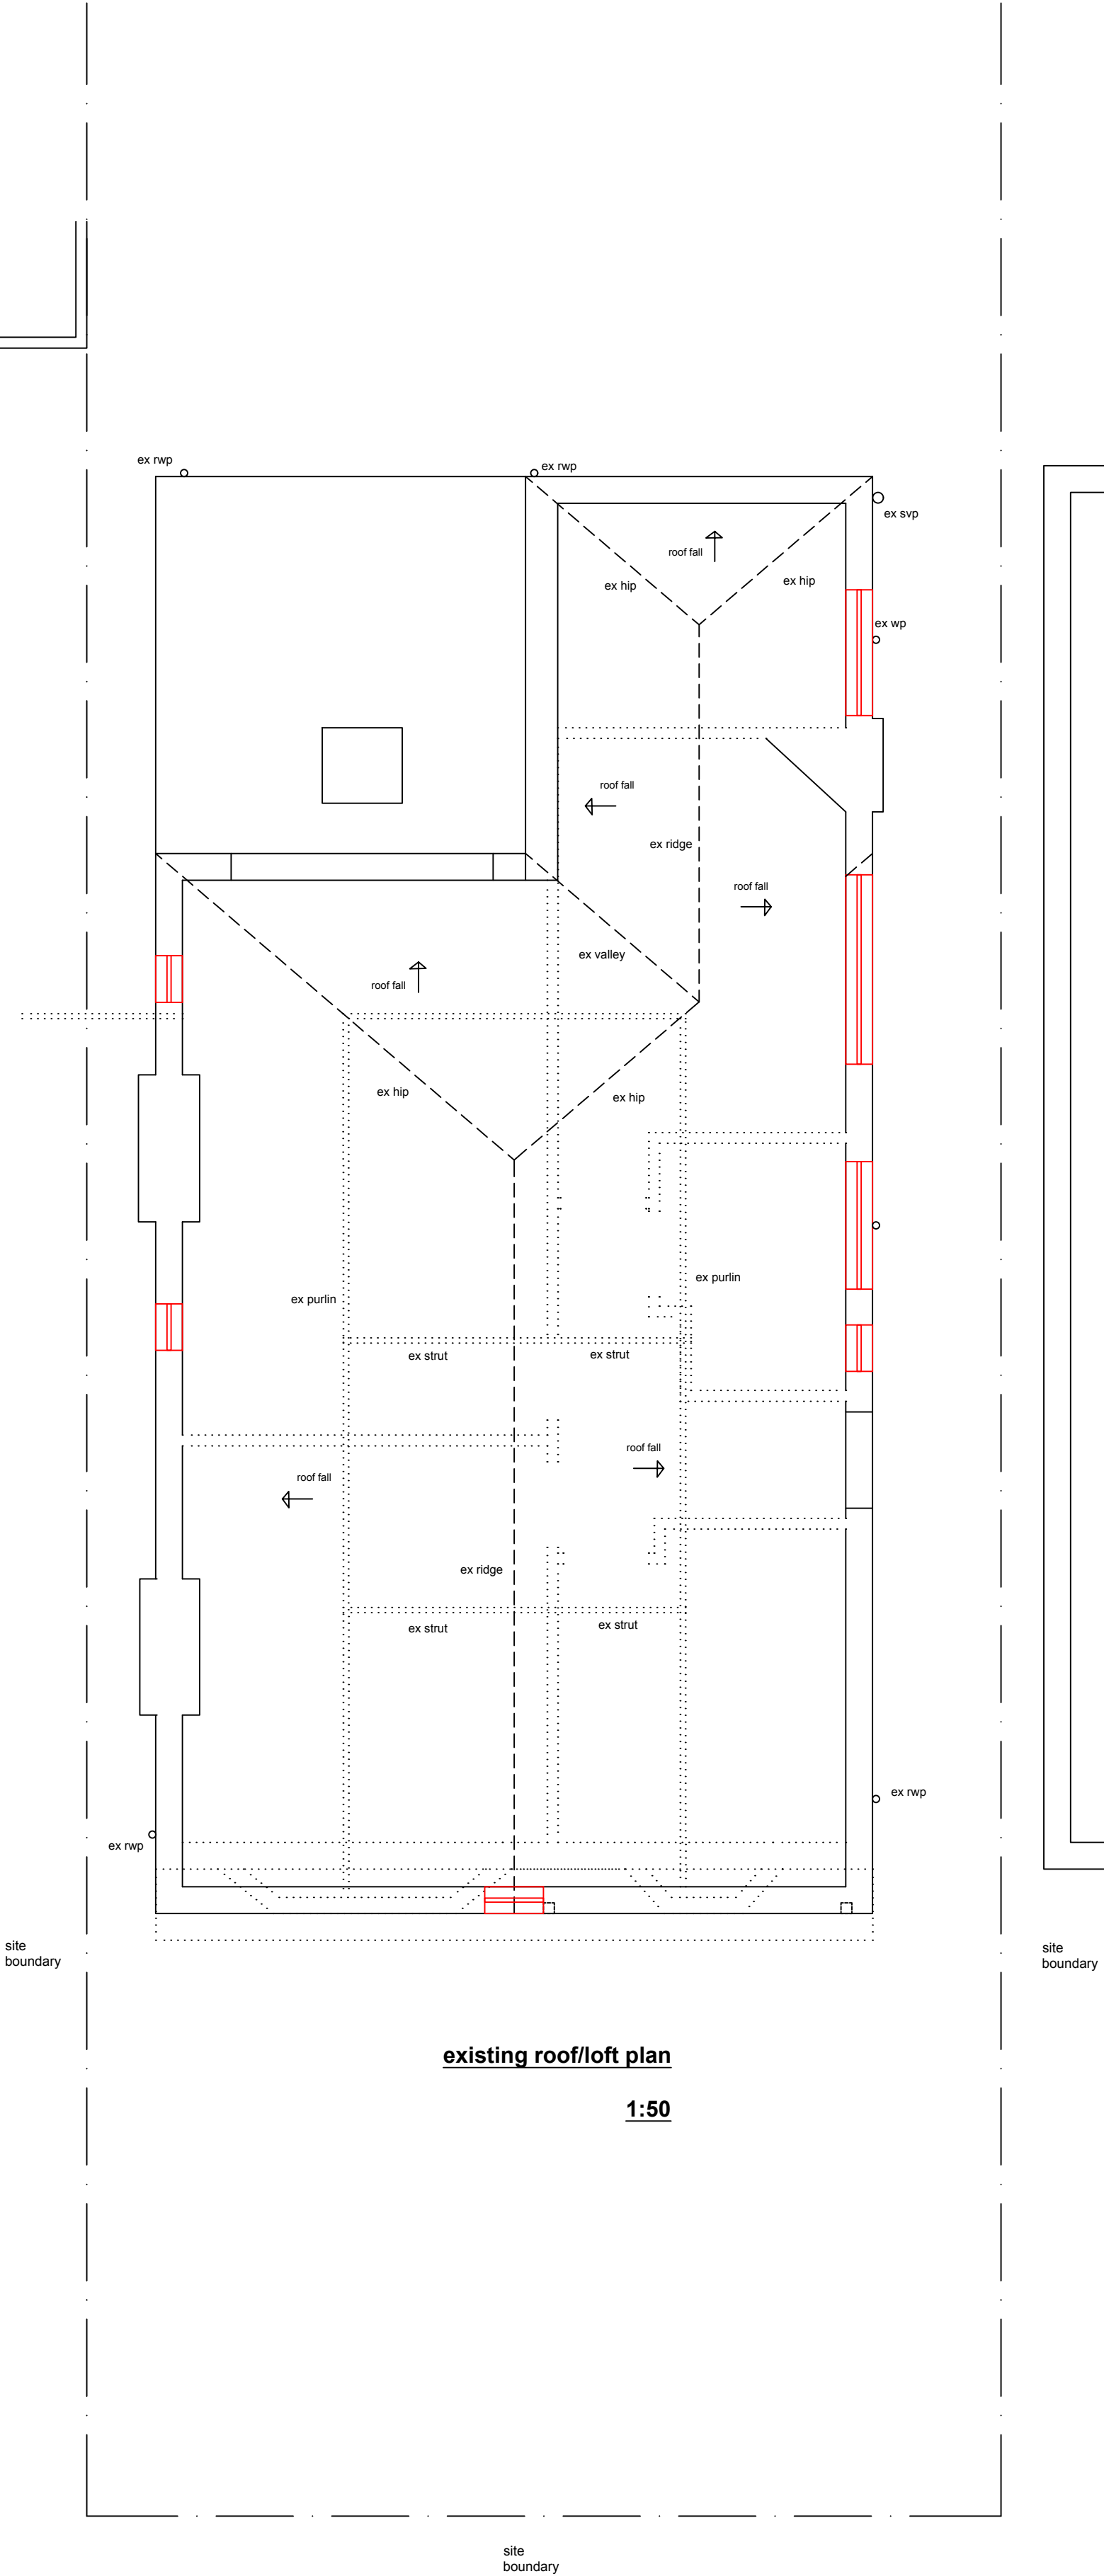

General Notes

	Drg. No. PAT/1802	
No.	Revision/Issue	Date

Firm Name and Address

Middlesex & Herts
7 Elgin Drive
Northwood
Middlesex
HA6 2YR
01923 826280

Project Name and Address

Ms Ellis & Mr Doherty
4 Glenalla Road
Ruislip
Middlesex
HA4 8DL

Project extension & loft conversion	Sheet
Date 26-02-25	01
Scale 1:50	