




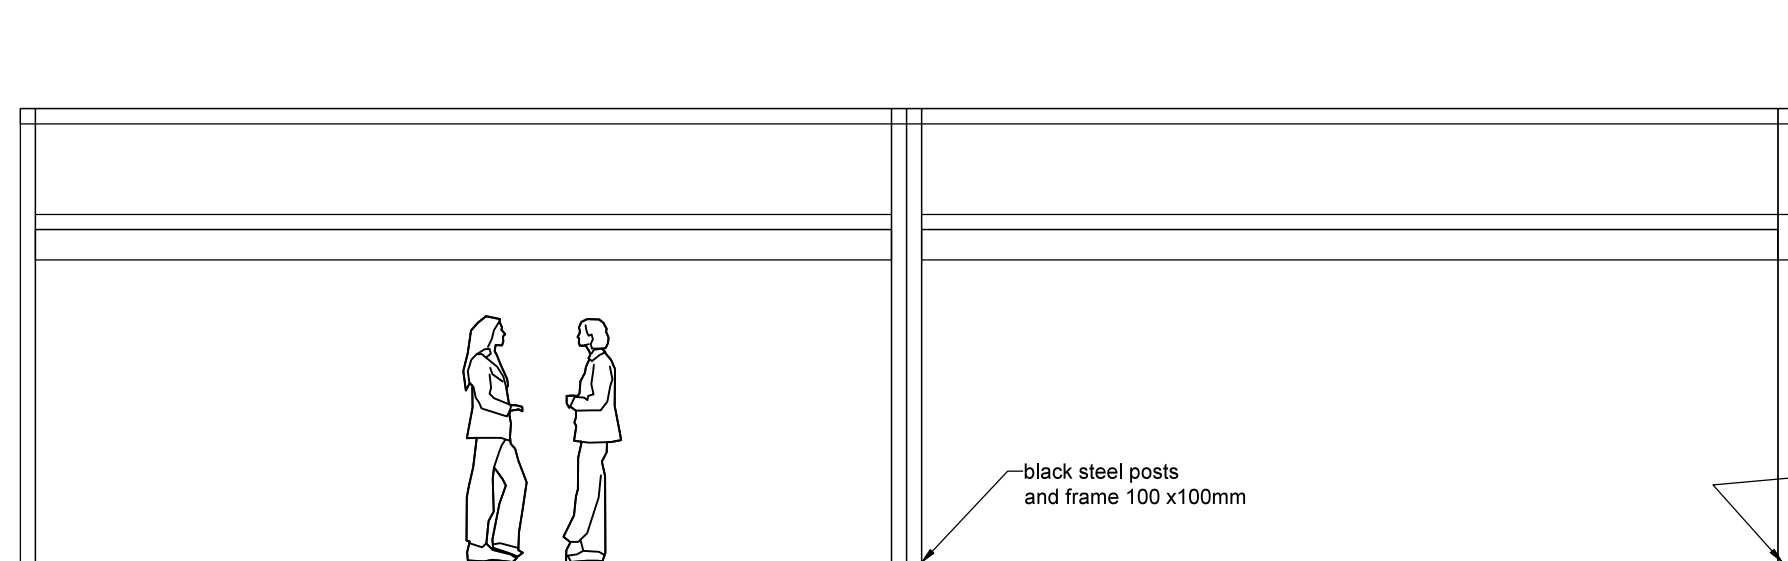

side elevation of awnings

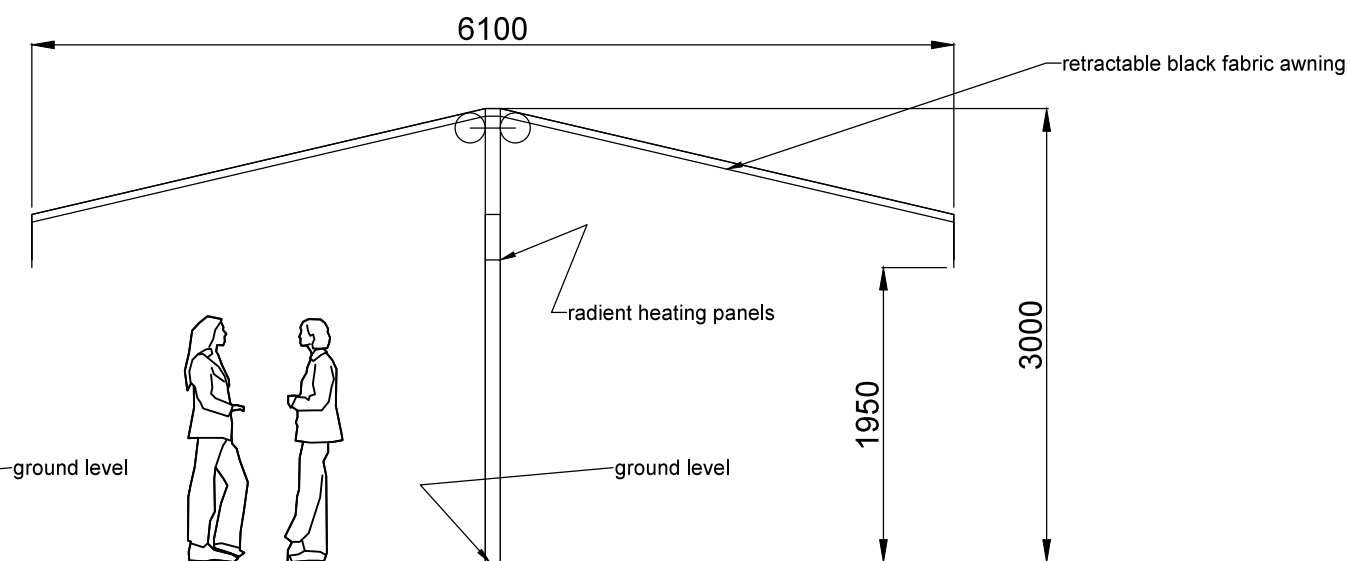




side section elevation of awnings

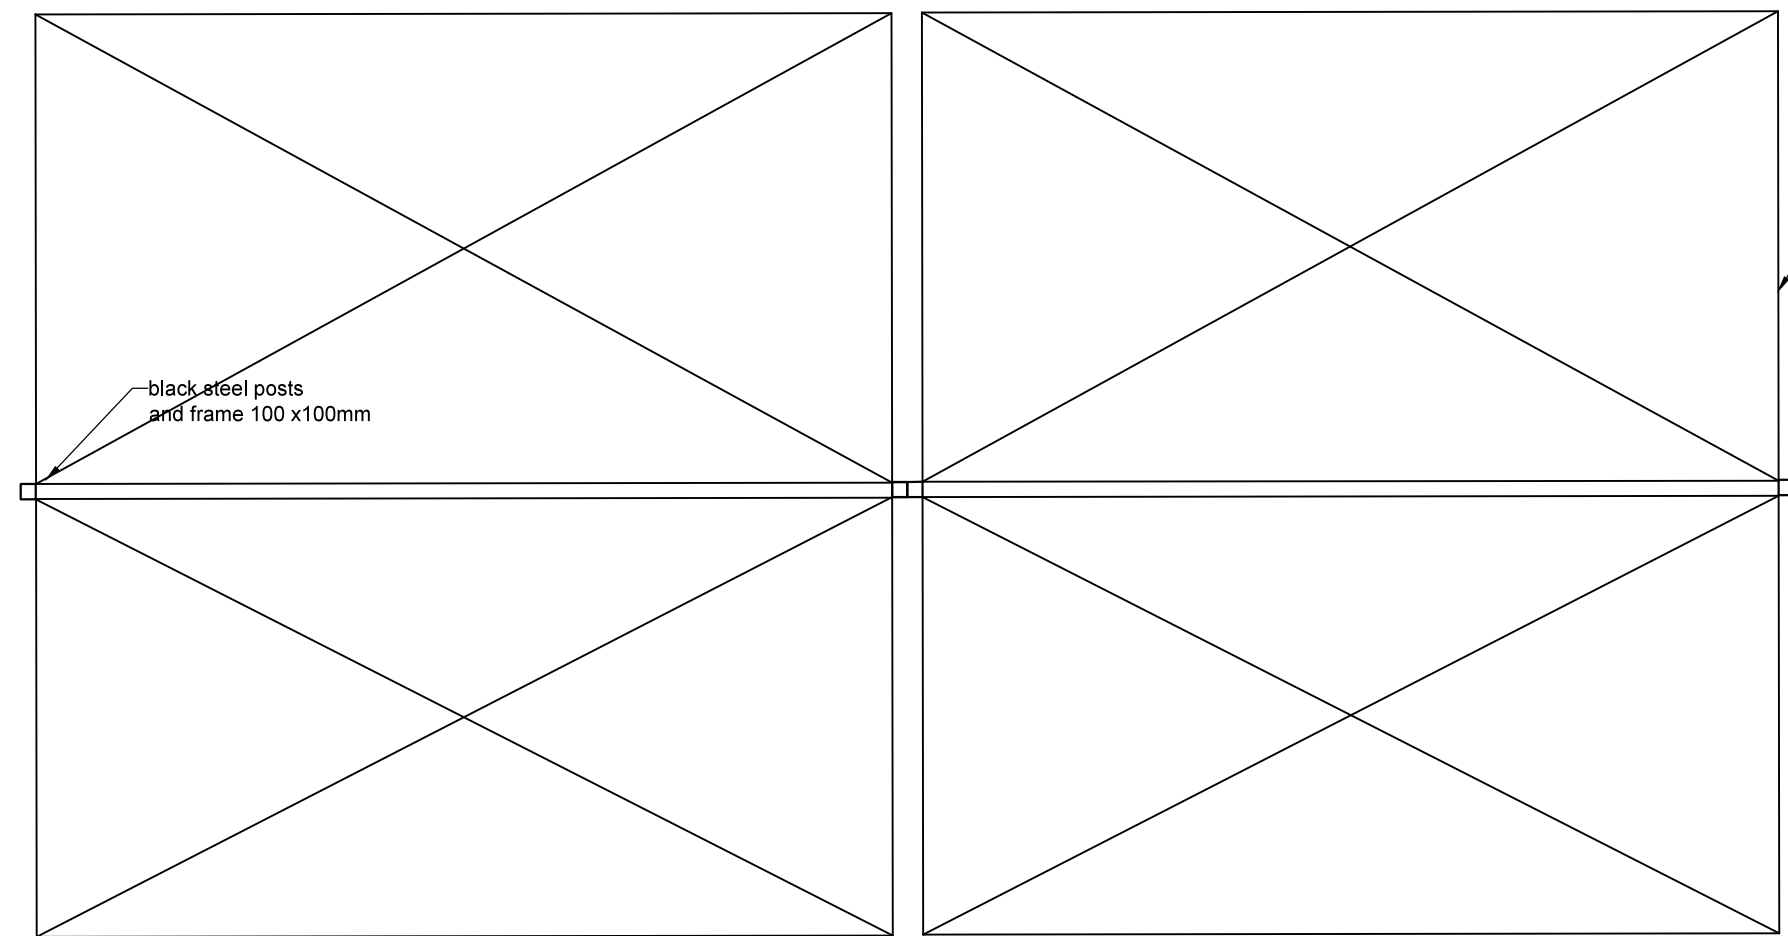

plan view of awnings
scale 1-50@A1



scale bar

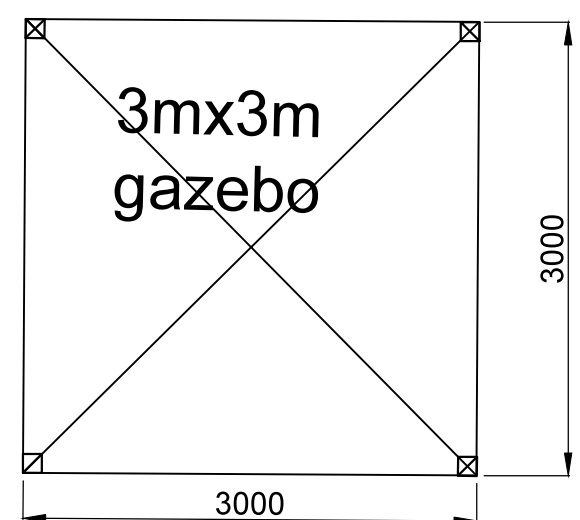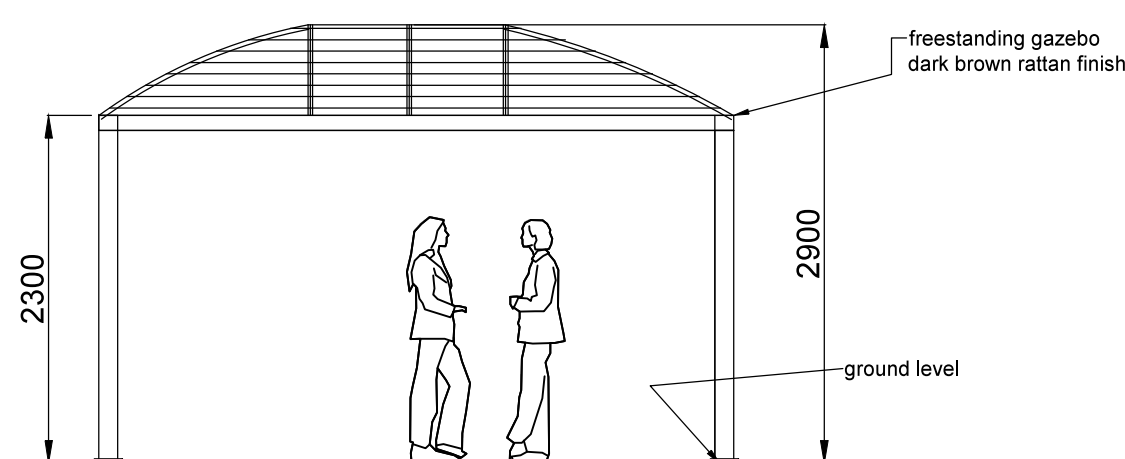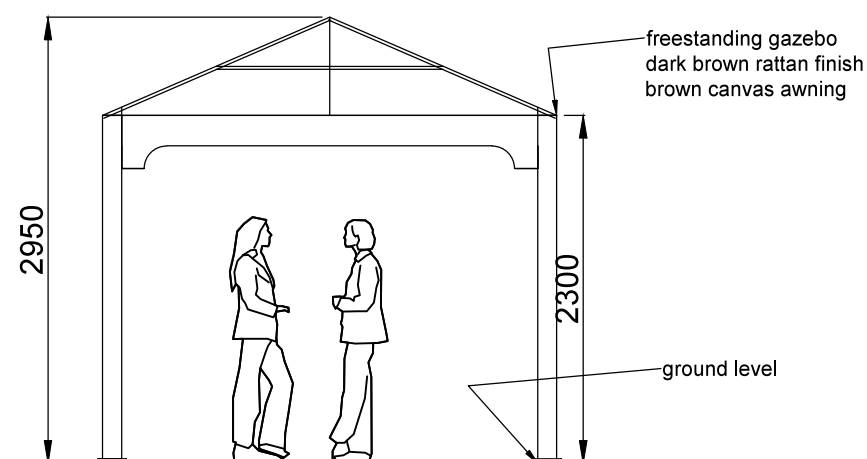

scale 1-50@A1



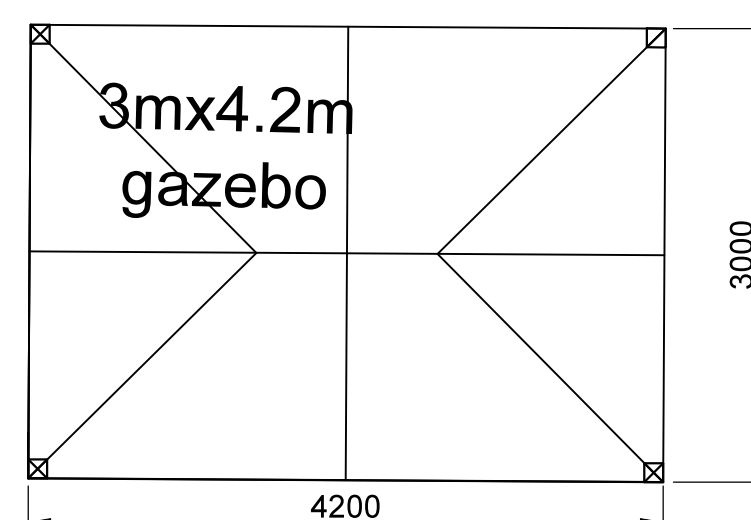


image of 3x4.2m
freestanding gazebo


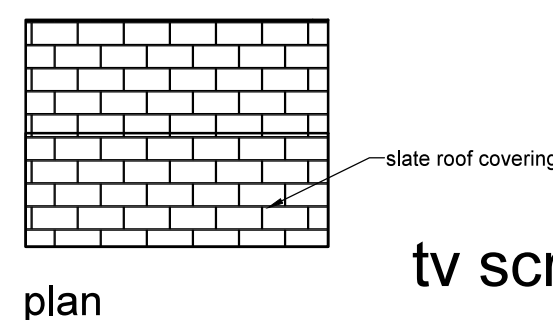


tv screen enclosures

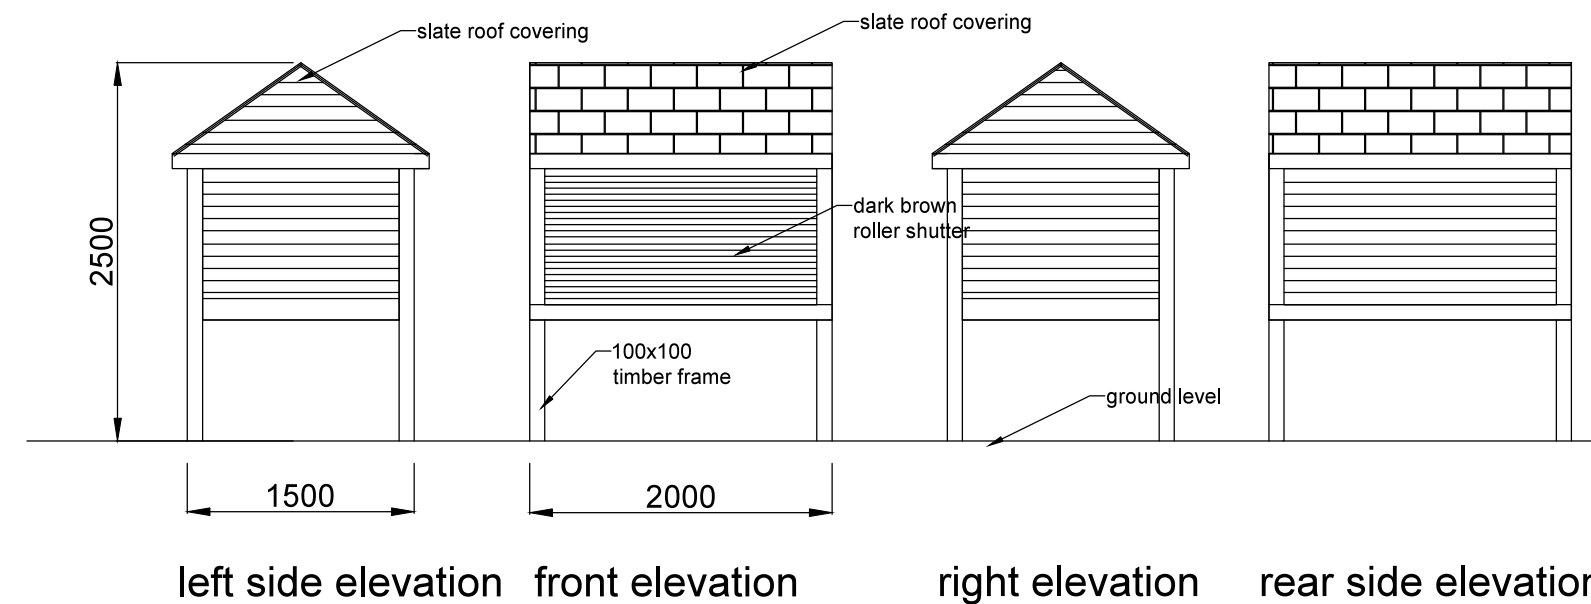

plan

tv screen enclosures

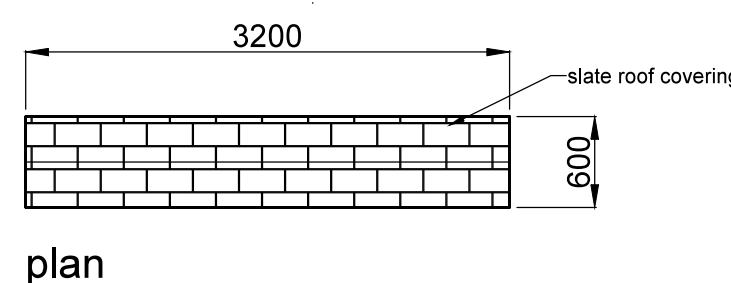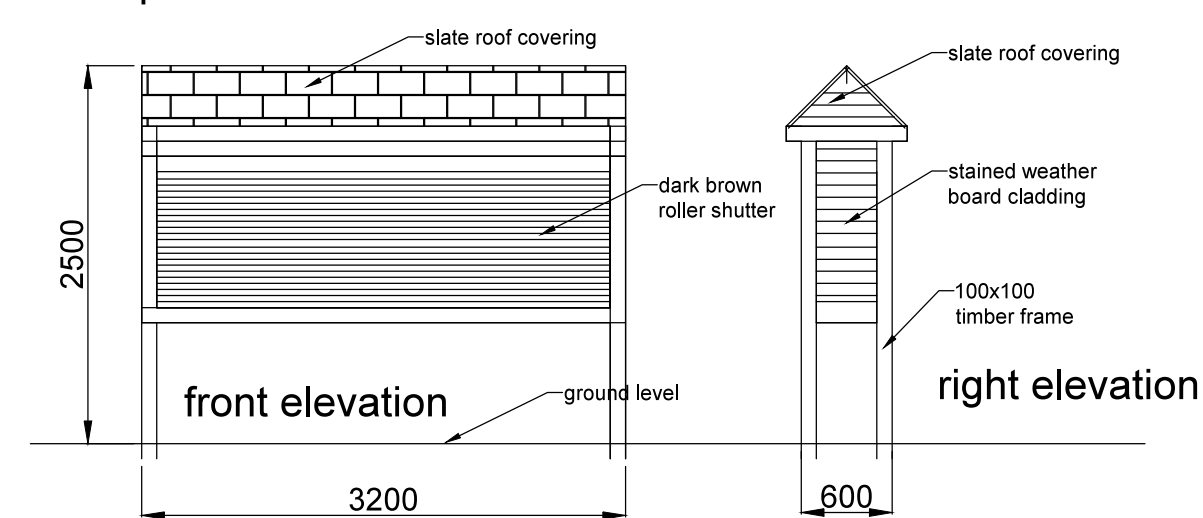

plan

scale 1-50@A1

image of 3x3m freestanding gazebo

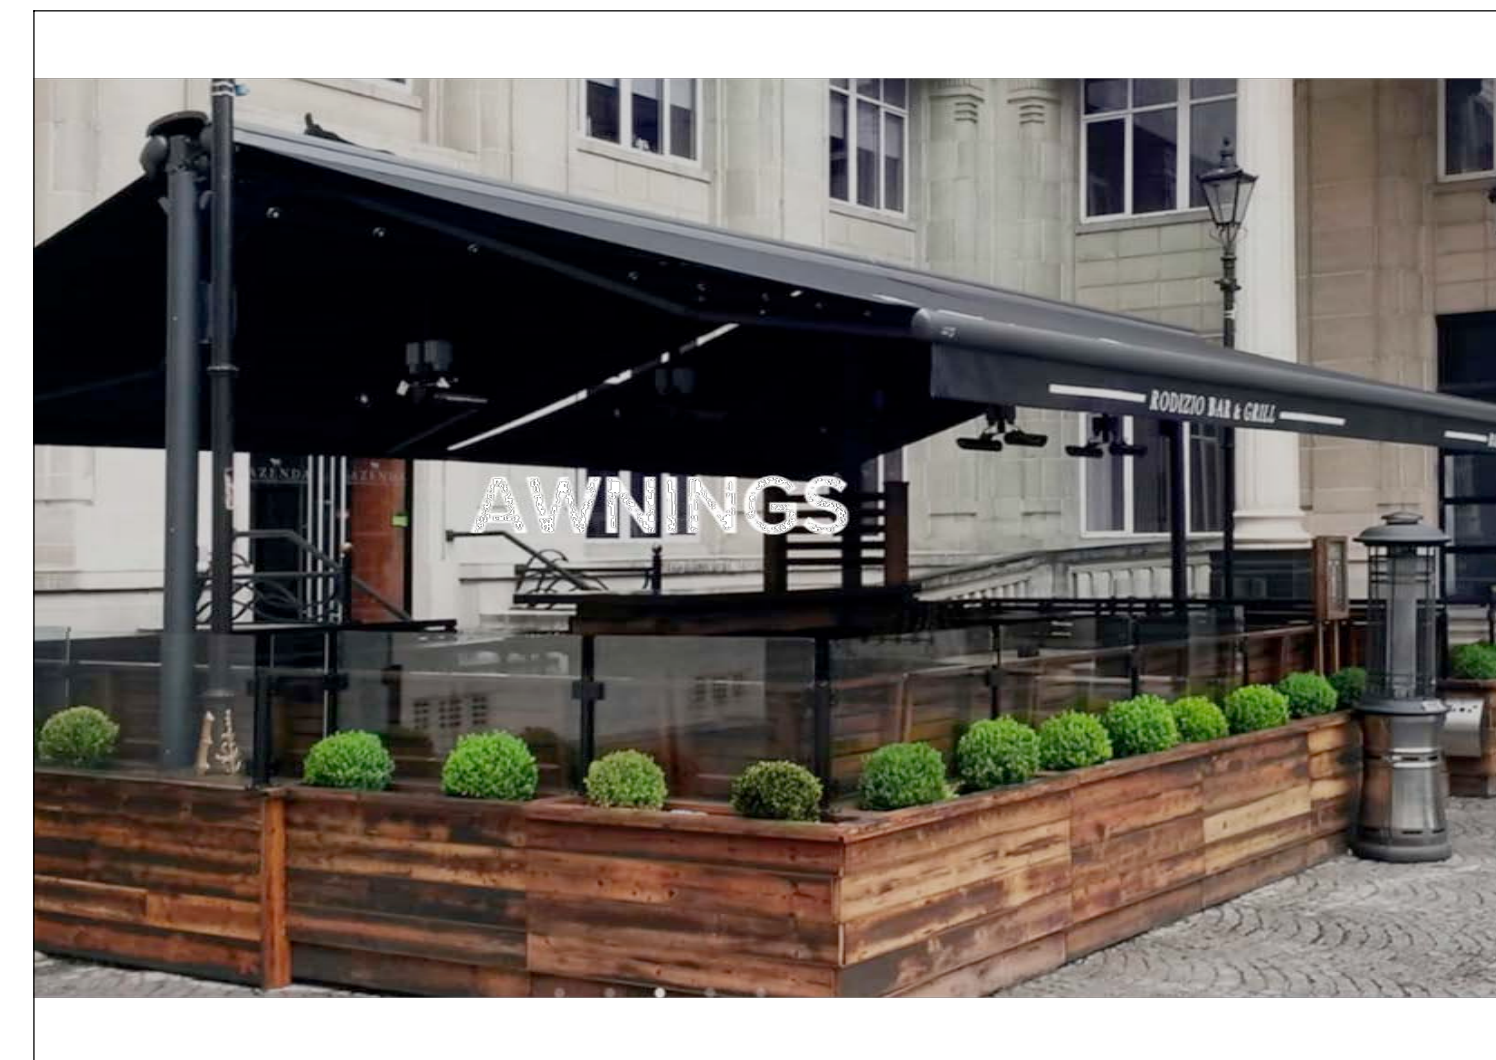


image of retractable awnings

REV.	NOTES	DATE	
DO NOT SCALE. WRITTEN DIMENSIONS TO BE USED IN PREFERENCE TO SCALED DIMENSIONS. ALL DIMENSIONS TO BE CHECKED ON SITE BY CONTRACTOR & ALL DISCREPANCIES TO BE REPORTED TO SMITH COLDHAM DESIGN LTD.			
CLIENT Bhargavi Govi			
JOB TITLE The Black Horse 1446 High Road Eastcote, Pinner, Tel 020 8866 9106			
DRAWING TITLE Proposed Garden Details			
SCALE 1-50 @ A1		DRAWING No 6021-21-102	
DATE 30 November 2021		REVISION	
DRAWN BY Patrick Smith MCSD			
 smith coldham design ltd 55 LIME GROVE, RUSSLIP, MIDDLESEX, HA4 6RL M: 07774 476519 T: 020 8869 9681 E: patrick@smithcoldham.net design - architecture - brand development - project management			