



side elevation of awnings

side section elevation of awnings

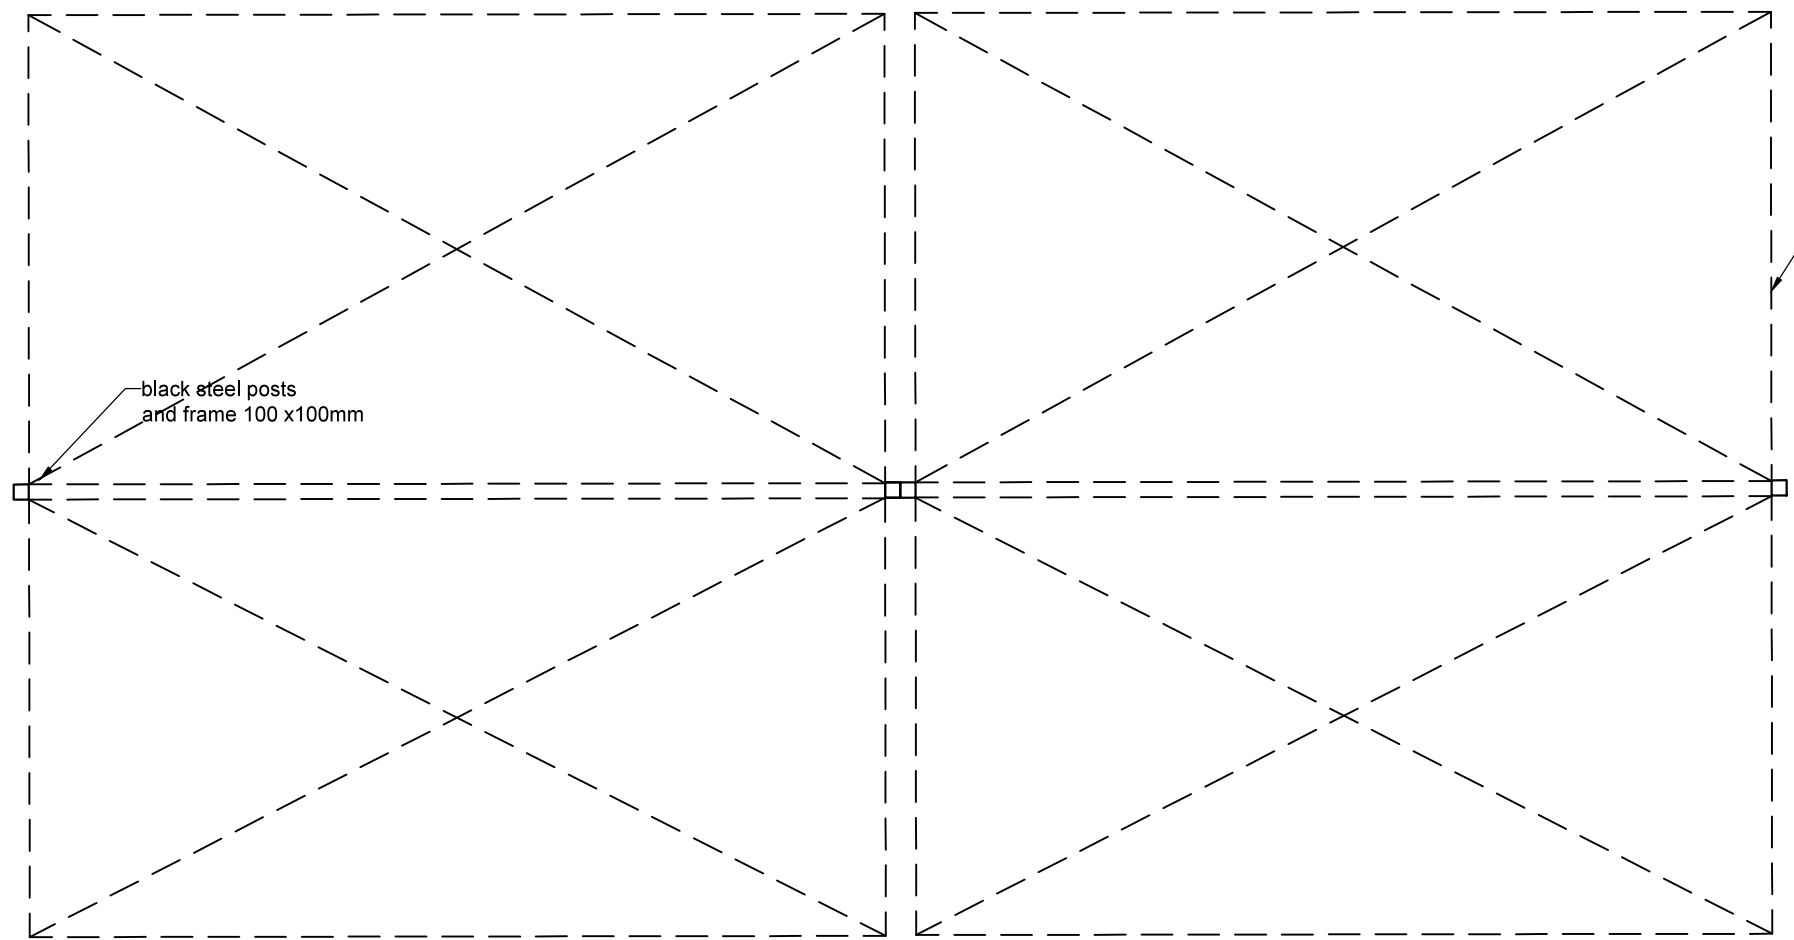


plan view of awnings

scale 1-50@A1

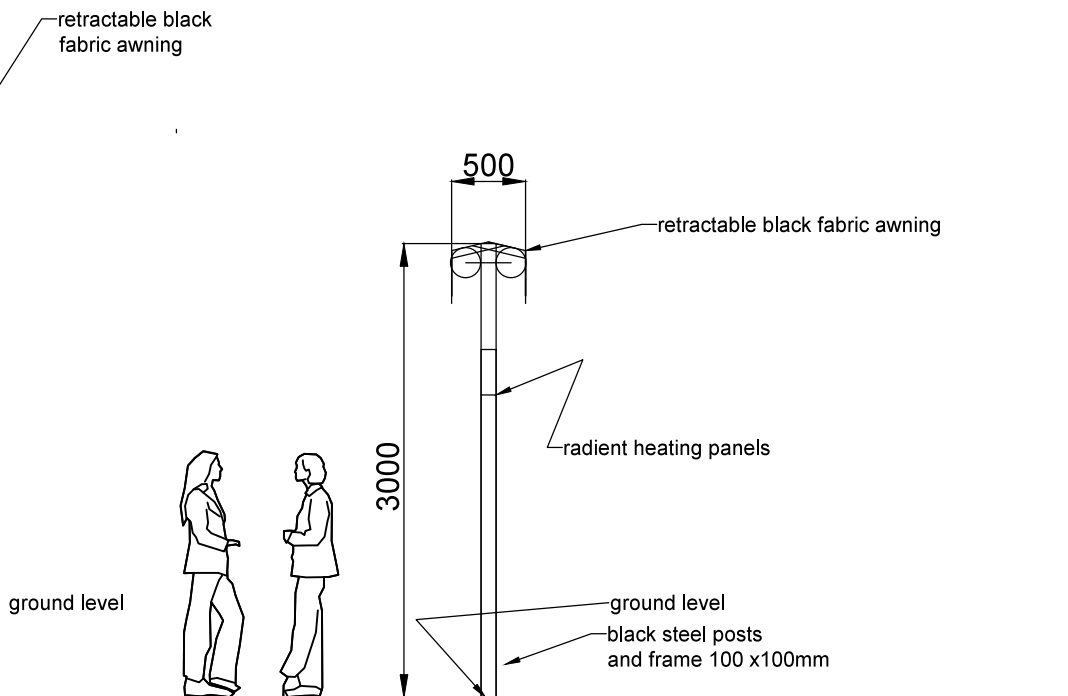

side section elevation of awnings retracted

1 Number tv screen enclosure

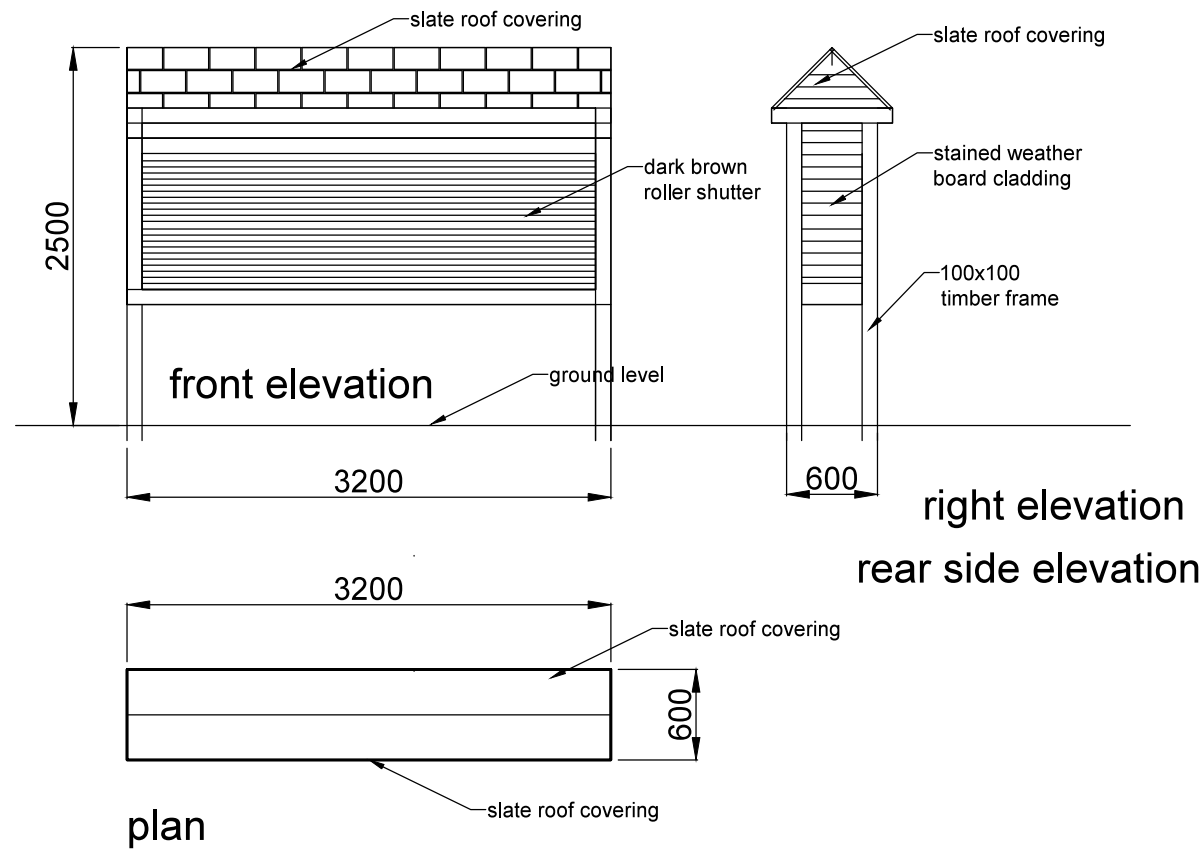

scale 1-50@A1



image of retractable awning



image of closed awning

Rev : A. One External TV removed and Karoga Shelters removed from the application following comments at planning committee meeting on 11th May 2023.
PS. 03/11/2023.

REV.	NOTES	DATE	BY
DO NOT SCALE. WRITTEN DIMENSIONS TO BE USED IN PREFERENCE TO SCALED DIMENSIONS. ALL DIMENSIONS TO BE CHECKED ON SITE BY CONTRACTOR & ALL DISCREPANCIES TO BE REPORTED TO SMITH COLDHAM DESIGN LTD.			
CLIENT Bhargavi Govi			
JOB TITLE The Black Horse 1446 High Road Eastcote, Pinner, Tel 020 8866 9106			
DRAWING TITLE Retention of TV Screen enclosure and retractable awnings			
SCALE 1-50 @ A1		DRAWING No 6021-21-102	
DATE 8 December 2021		REVISION A	
DRAWN BY Patrick Smith MCSD			
 smith coldham design ltd 55 LIME GROVE, RUSSLIP, MIDDLESEX, HA4 6RL M: 07774 476519 T: 020 8869 9681 E: patrick@smithcoldham.net design - architecture - brand development - project management			