

Scale 1:500



Produced on 24 December 2023 from the Ordnance Survey National Geographic Database and incorporating surveyed revision available at the time of production. This map shows the area bounded by 509401, 187693, 509501, 187693, 509501, 187793, 509401, 187693. Crown copyright and database rights 2023 OS 100054135. Supplied by copla ltd trading as UKPlanningMaps.com a licensed Ordnance Survey partner. Data licence expires 24 December 2024. Unique plan reference: v1e//1040433/1401888



1


Site Location Plan

SCALE: 1:1250

2

Proposed Block Plan

SCALE: 1:500

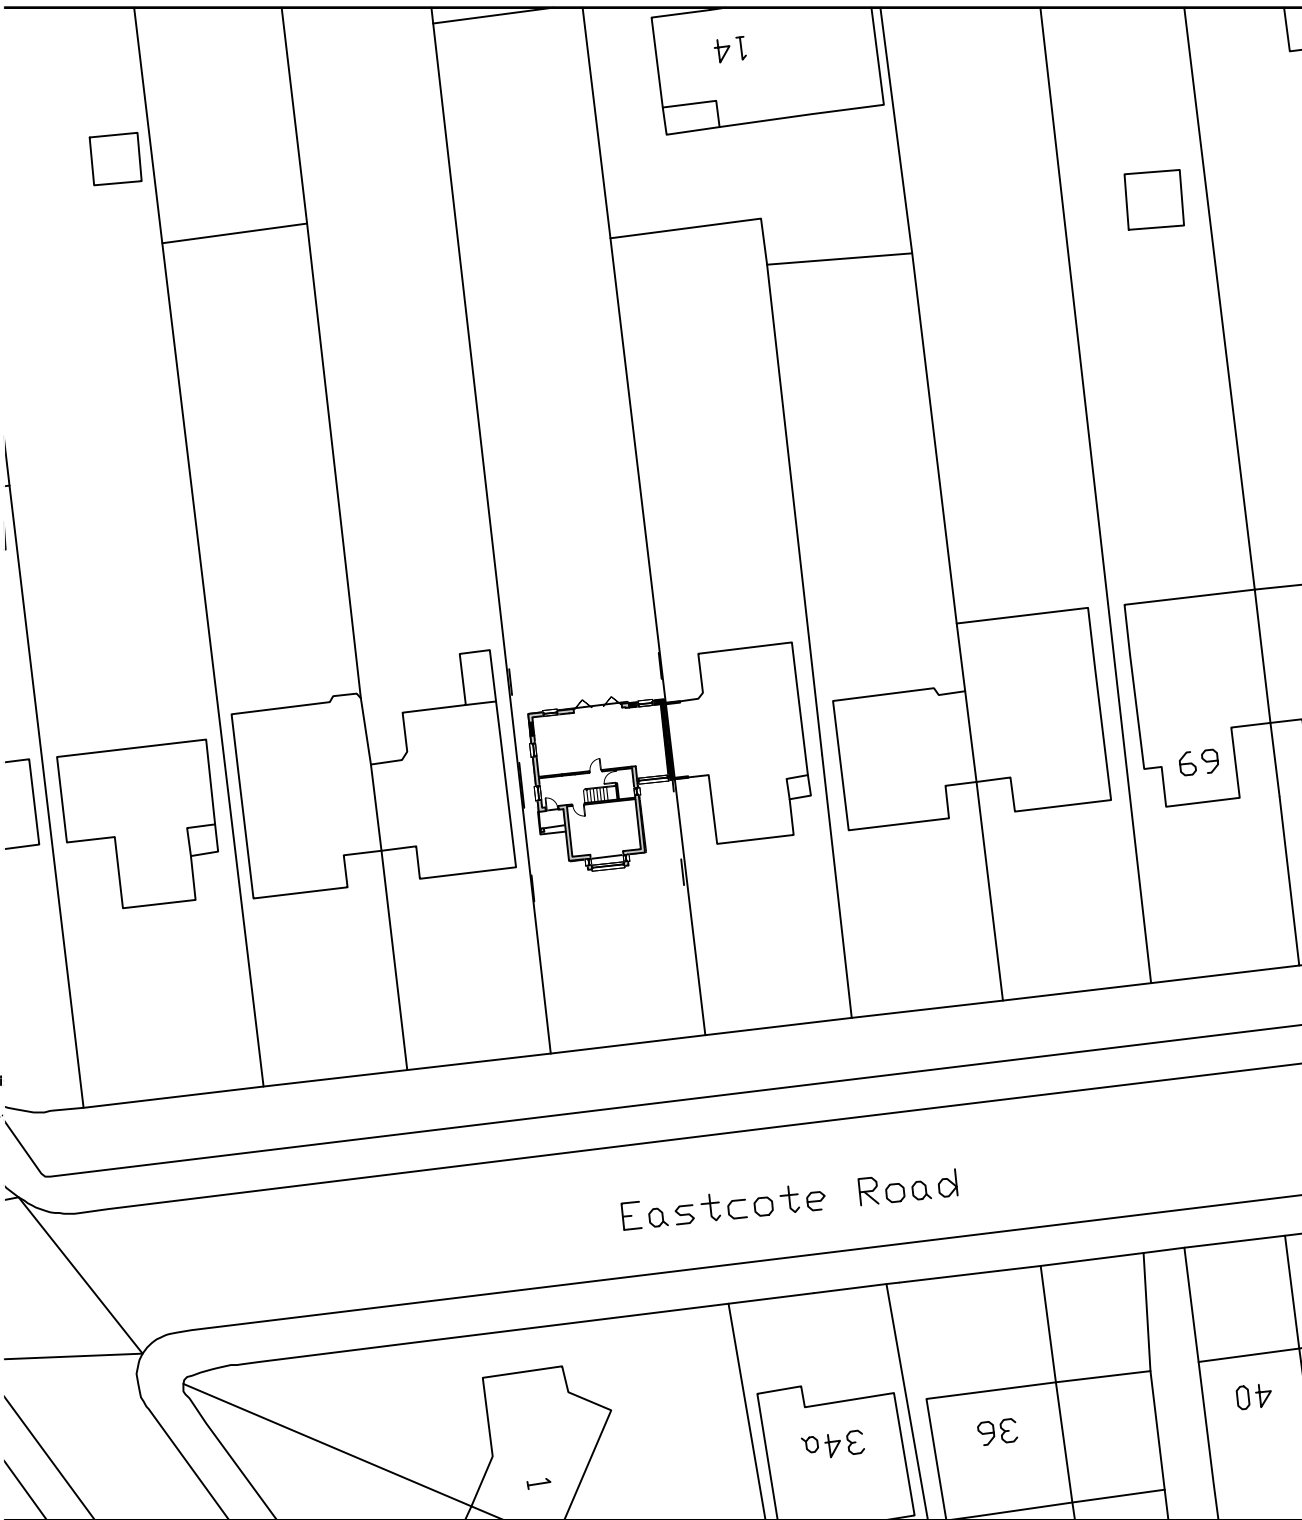

Notes:

1. THIS DRAWING IS COPYRIGHTED AND IT MAY NOT BE REPRODUCED IN WHOLE OR PART OR USED FOR THE MANUFACTURE OF ANY ARTICLE WITHOUT THE EXPRESS PERMISSION OF THE COPYRIGHT HOLDERS.
2. WORK TO FIGURED DIMENSIONS ONLY.
3. THIS DRAWING IS TO BE READ IN CONJUNCTION WITH ALL RELEVANT ARCHITECT'S AND ENGINEER'S DRAWINGS AND SPECIFICATIONS.
4. ALL PROPOSED MATERIALS ARE TO MATCH THE EXISTING. BRICKWORK TO MATCH AS CLOSELY TO THE EXISTING, ROOF TILES TO MATCH EXISTING (REDLAND 49), GLAZING TO MATCH EXISTING.
5. GLAZING SHOWN ON THE BOUNDARY IS TO CONTAIN OBSCURED GLASS.

REV:	DESCRIPTION:	BY:	DATE:
------	--------------	-----	-------

STATUS:	Planning
---------	----------



CLIENT:	Mr & Mrs Connolly 61 Eastcote Road Ruislip HA4 8BG
---------	---

ARCHITECT:	MSD Design & Build E: msdbuilddesign@gmail.com T: 07849966744
------------	---

SITE:	61 Eastcote Road Ruislip
-------	-----------------------------

TITLE:	SLP & Proposed Block Plan
--------	---------------------------

SCALE AT A3:	DATE:	DRAWN:	CHECKED:
	Dec 23	HD	HD

PROJECT NO:	DRAWING NO:	REVISION:
61ER	61ER/001/PL	A