





**Location Plan**  
Scale 1:1250

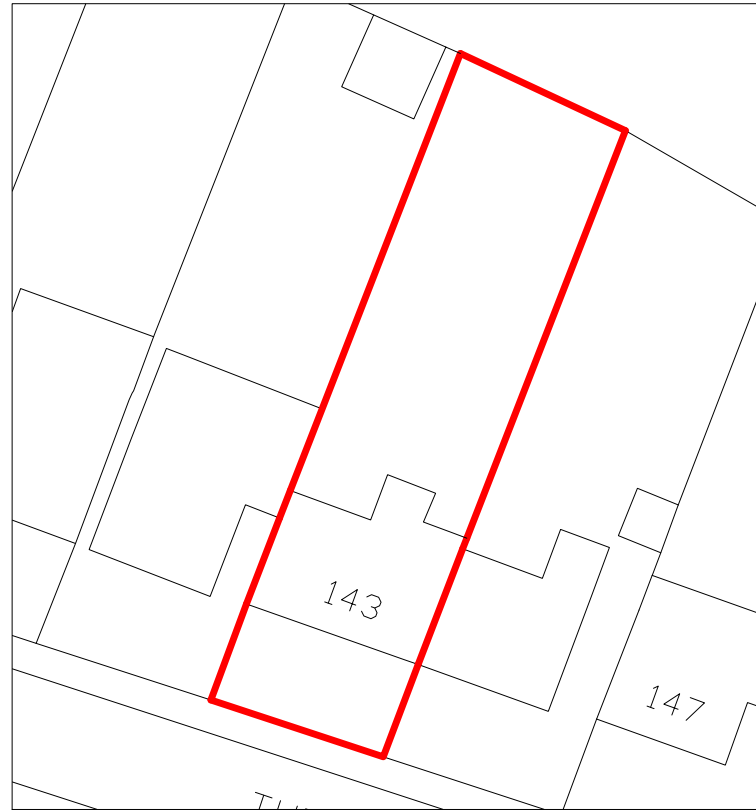

**Block Plan**  
Scale 1:500

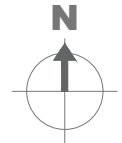

	<b>Project:</b> 143 The Greenway, Ickenham, Uxbridge, UB10 8LT	<b>Title:</b> Location & Block Plan	<b>Scale:</b> 1:500/1250 @ A4 <b>Date:</b> March 2026 <b>Drawing No.:</b> 3900/05/JG	<b>Scale Bar:</b> 			
	<b>Revision</b> <table border="1"> <tr> <td> </td> <td> </td> <td> </td> <td> </td> <td> </td> </tr> </table>						
239 Western Road, Southall, Middlesex, UB2 5HS    020 8571 1369    info@multicreation.co.uk							