
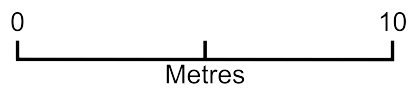


block plan

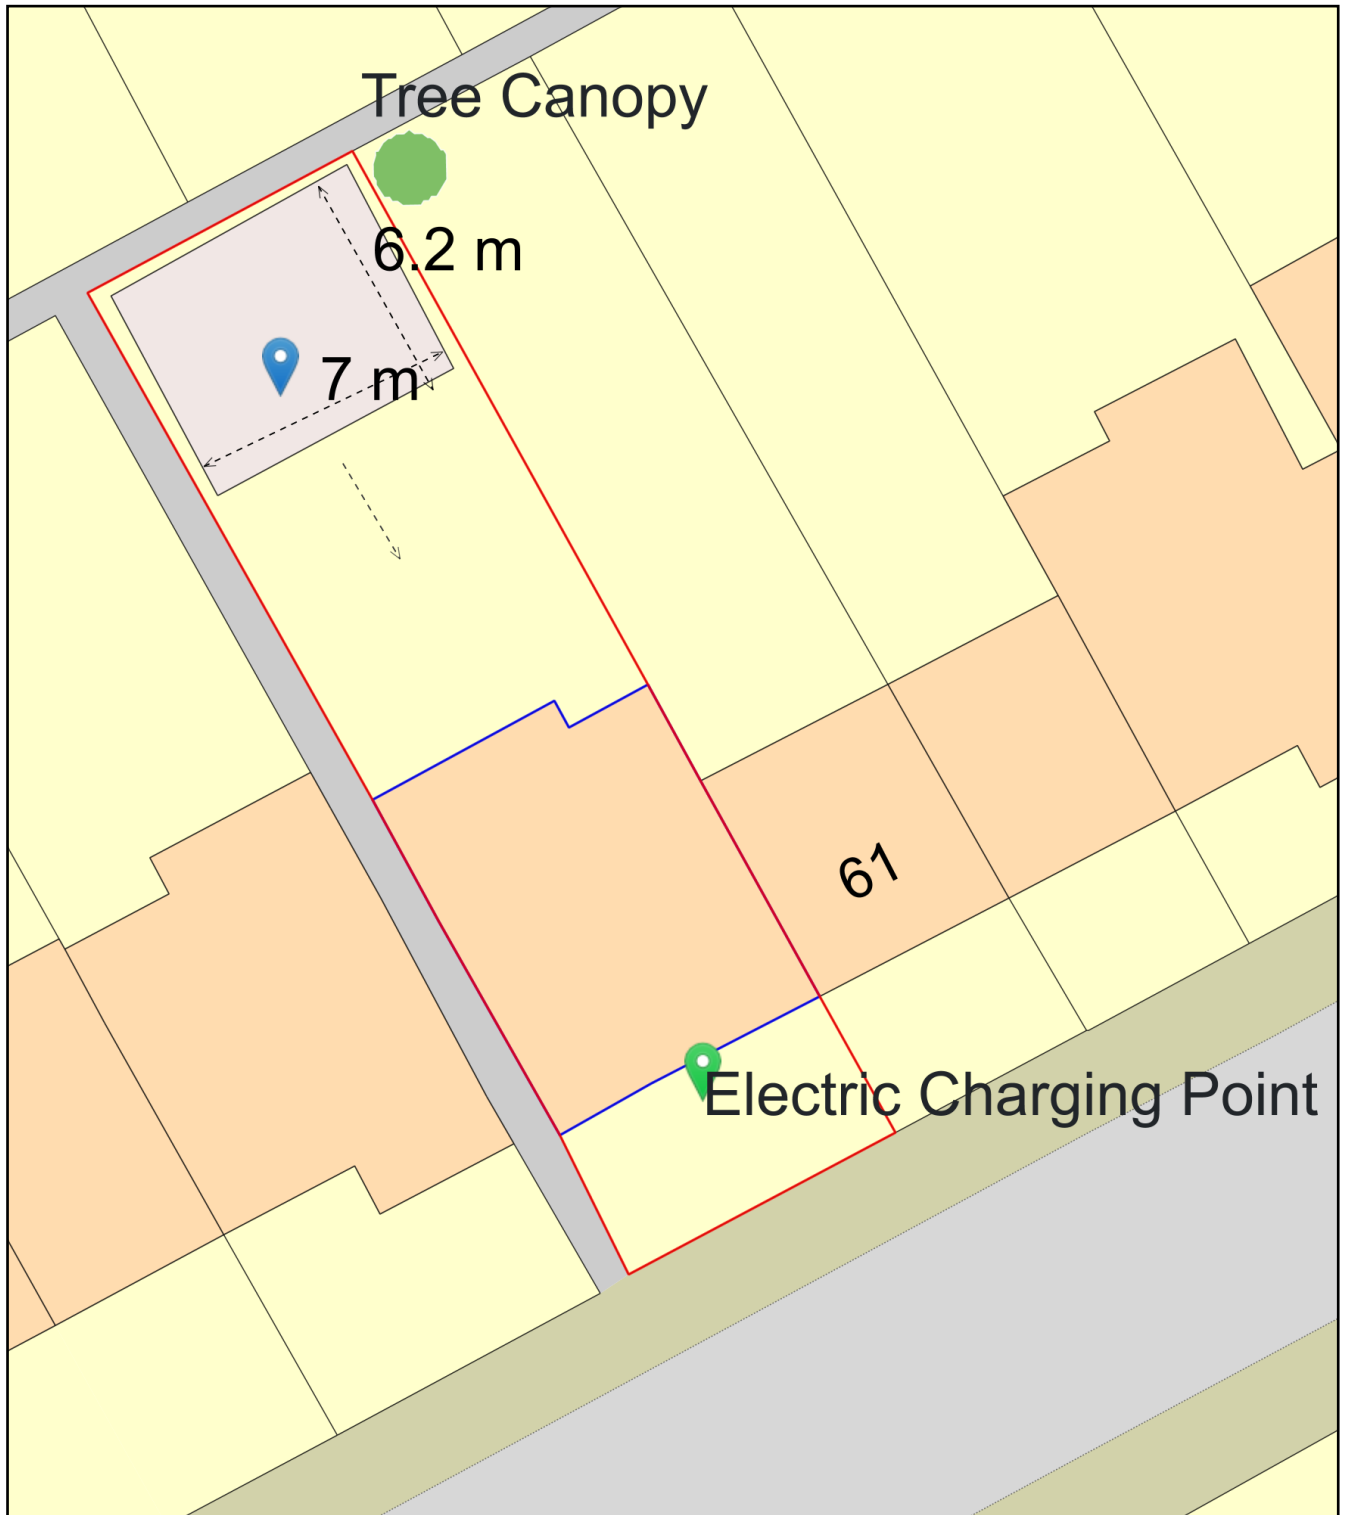

Plan Produced for: michael ward

Date Produced: 24 Aug 2026

Plan Reference Number: TQRQM26236223140838

Scale: 1:200 @ A4